


FINN SURVEY SHAWNEE PLOTTED DATE  
 SURVEY PLOTTED DATE  
 NOTE BOOK NO. DATE  
 AREAS CHECKED

ORIGINAL SURVEY SHAWNEE PLOTTED DATE  
 SURVEY PLOTTED DATE  
 NOTE BOOK NO. DATE  
 AREAS CHECKED

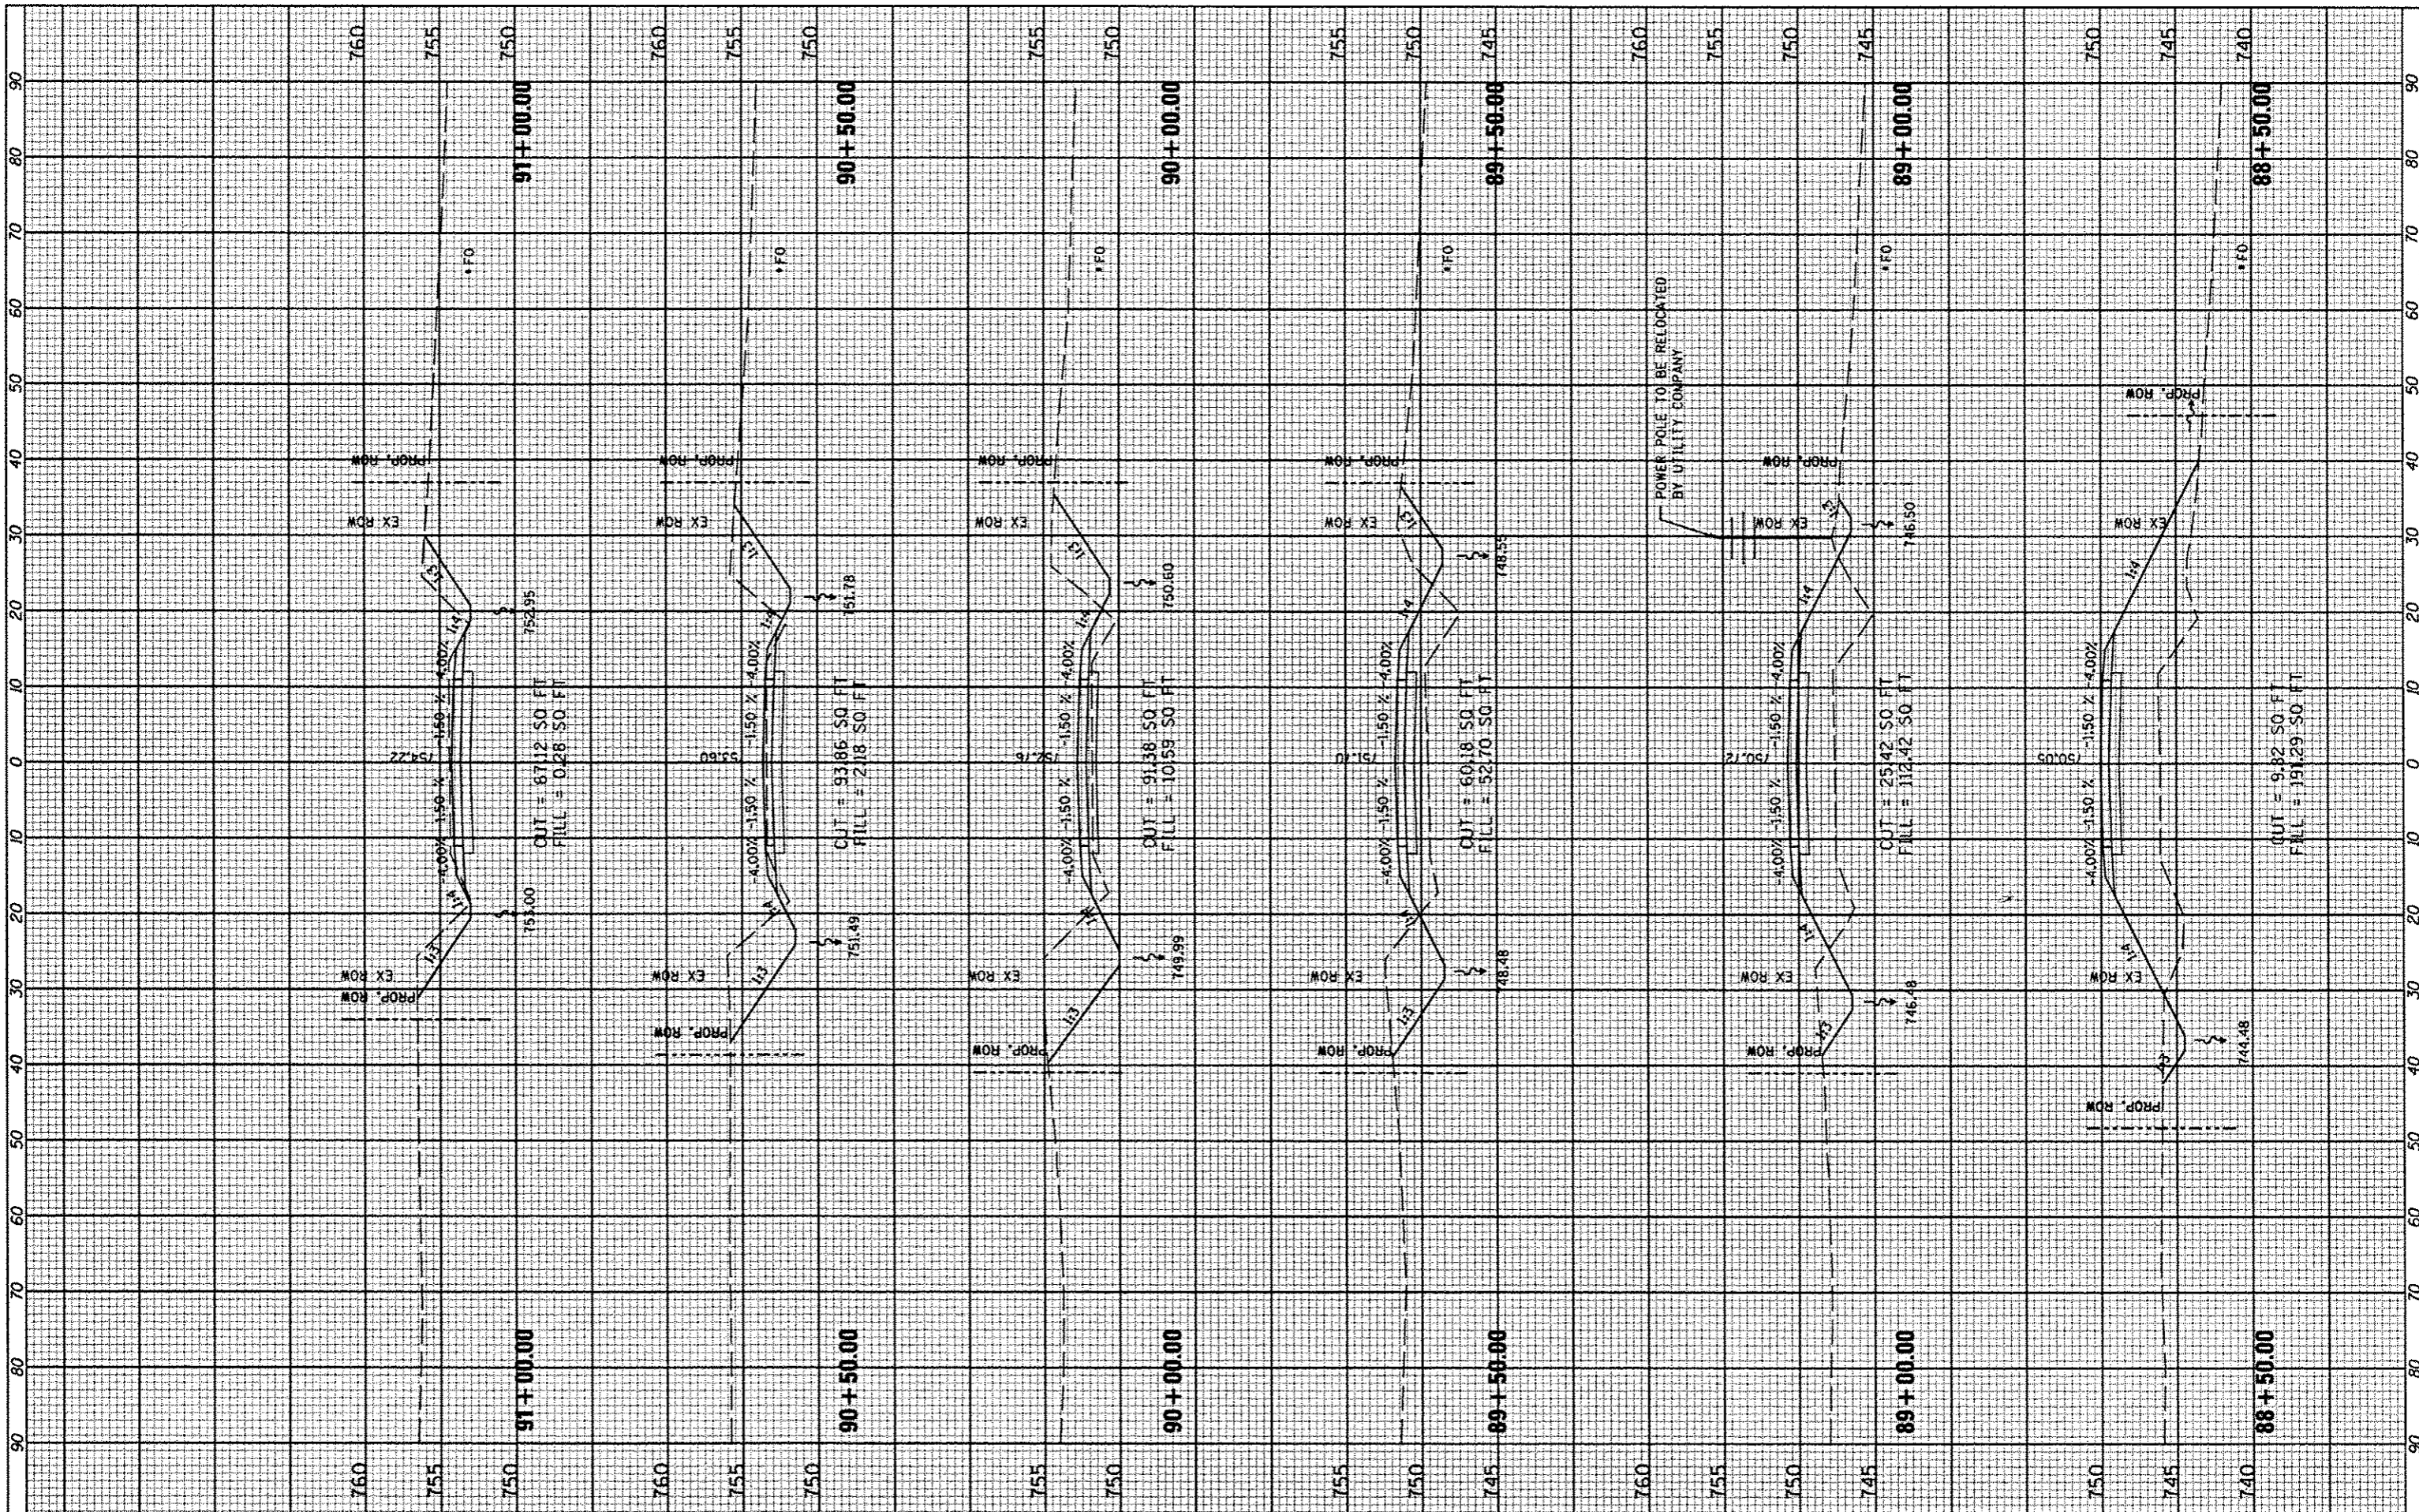

FILE NAME \*  
 #FILE#

USER NAME \* USER \*  
 PLOT SCALE \* SCALE \*  
 PLOT DATE \* DATE \*

DESIGNED -	REVISED -
DRAWN -	REVISED -
CHECKED -	REVISED -
DATE - MARCH 2013	REVISED -

STATE OF ILLINOIS  
 DEPARTMENT OF TRANSPORTATION

COUNTY HIGHWAY #4  
 CROSS SECTIONS

SCALE: SHEET NO. 131 OF 174 SHEETS STA. 88+50.00 TO STA. 91+00.00

F.A. RTE. 393	SECTION 12-00001-01-RS	COUNTY KNOX	TOTAL SHEETS 174	SHEET NO. 131
COUNTY HIGHWAY 4		CONTRACT NO. 89614		
DISTRICT 4		ILLINOIS FED. AID PROJECT RS-0393 (105)		