


FINAL SURVEY	DATE
SURVEYED	BY
PLotted	
NOTE BOOK	
AREAS CHECKED	

ORIGINAL SURVEY	DATE
SURVEYED	BY
PLotted	
NOTE BOOK	
AREAS CHECKED	

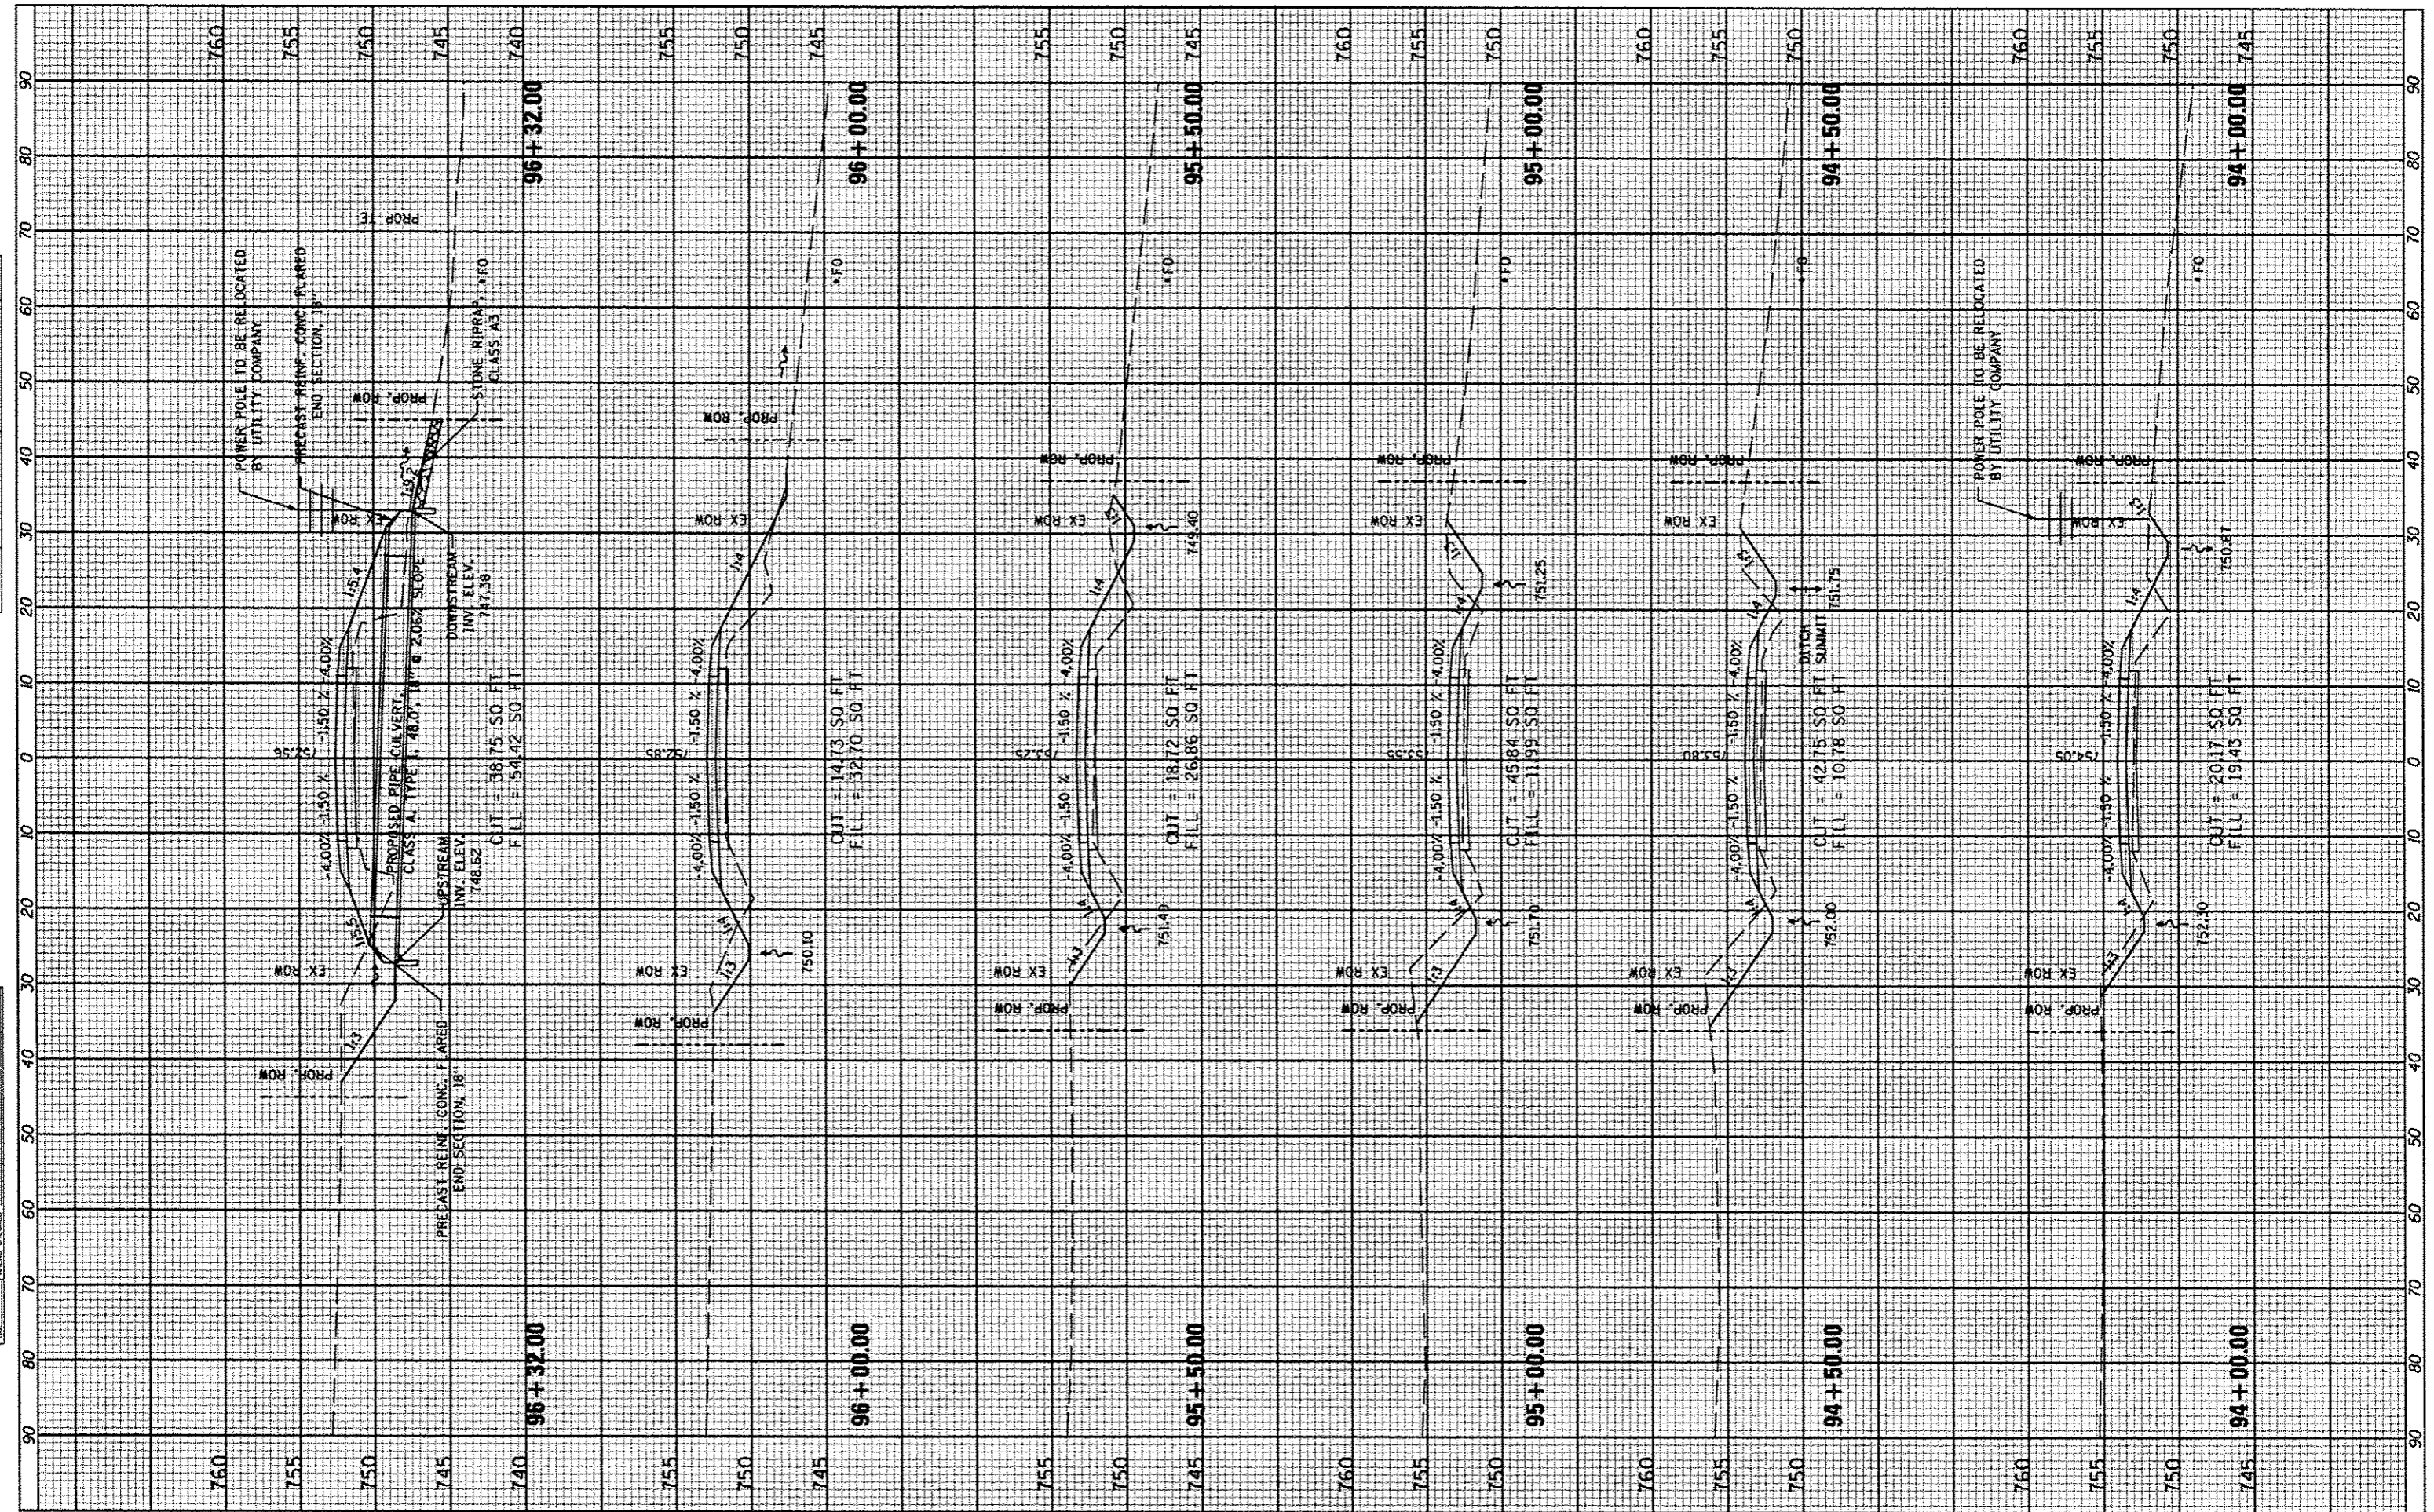

FILE NAME	USER NAME	DESIGNED	REVISED	STATE OF ILLINOIS DEPARTMENT OF TRANSPORTATION	COUNTY HIGHWAY #4 CROSS SECTIONS		F.A. RTE.	SECTION	COUNTY	TOTAL SHEETS	SHEET NO.
#FILE#	*USER*	---	---		393	12-00001-01-RS	KNOX	174	133		
		DRAWN	REVISED		SCALE: _____ SHEET NO. 133 OF 174 SHEETS STA. 94+00.00 TO STA. 96+32.00		COUNTY HIGHWAY 4		CONTRACT NO. 89614		
		CHECKED	REVISED				DISTRICT 4		ILLINOIS FED. AID PROJECT RS-0393 (105)		
		DATE	REVISED								