


FINAL SURVEY	SURVEYED	DATE
NOTE BOOK	PLOTTED	
NO.	TEMPLATE	
	AREAS CHECKED	

ORIGINAL SURVEY	SURVEYED	DATE
NOTE BOOK	PLOTTED	
NO.	TEMPLATE	
	AREAS CHECKED	

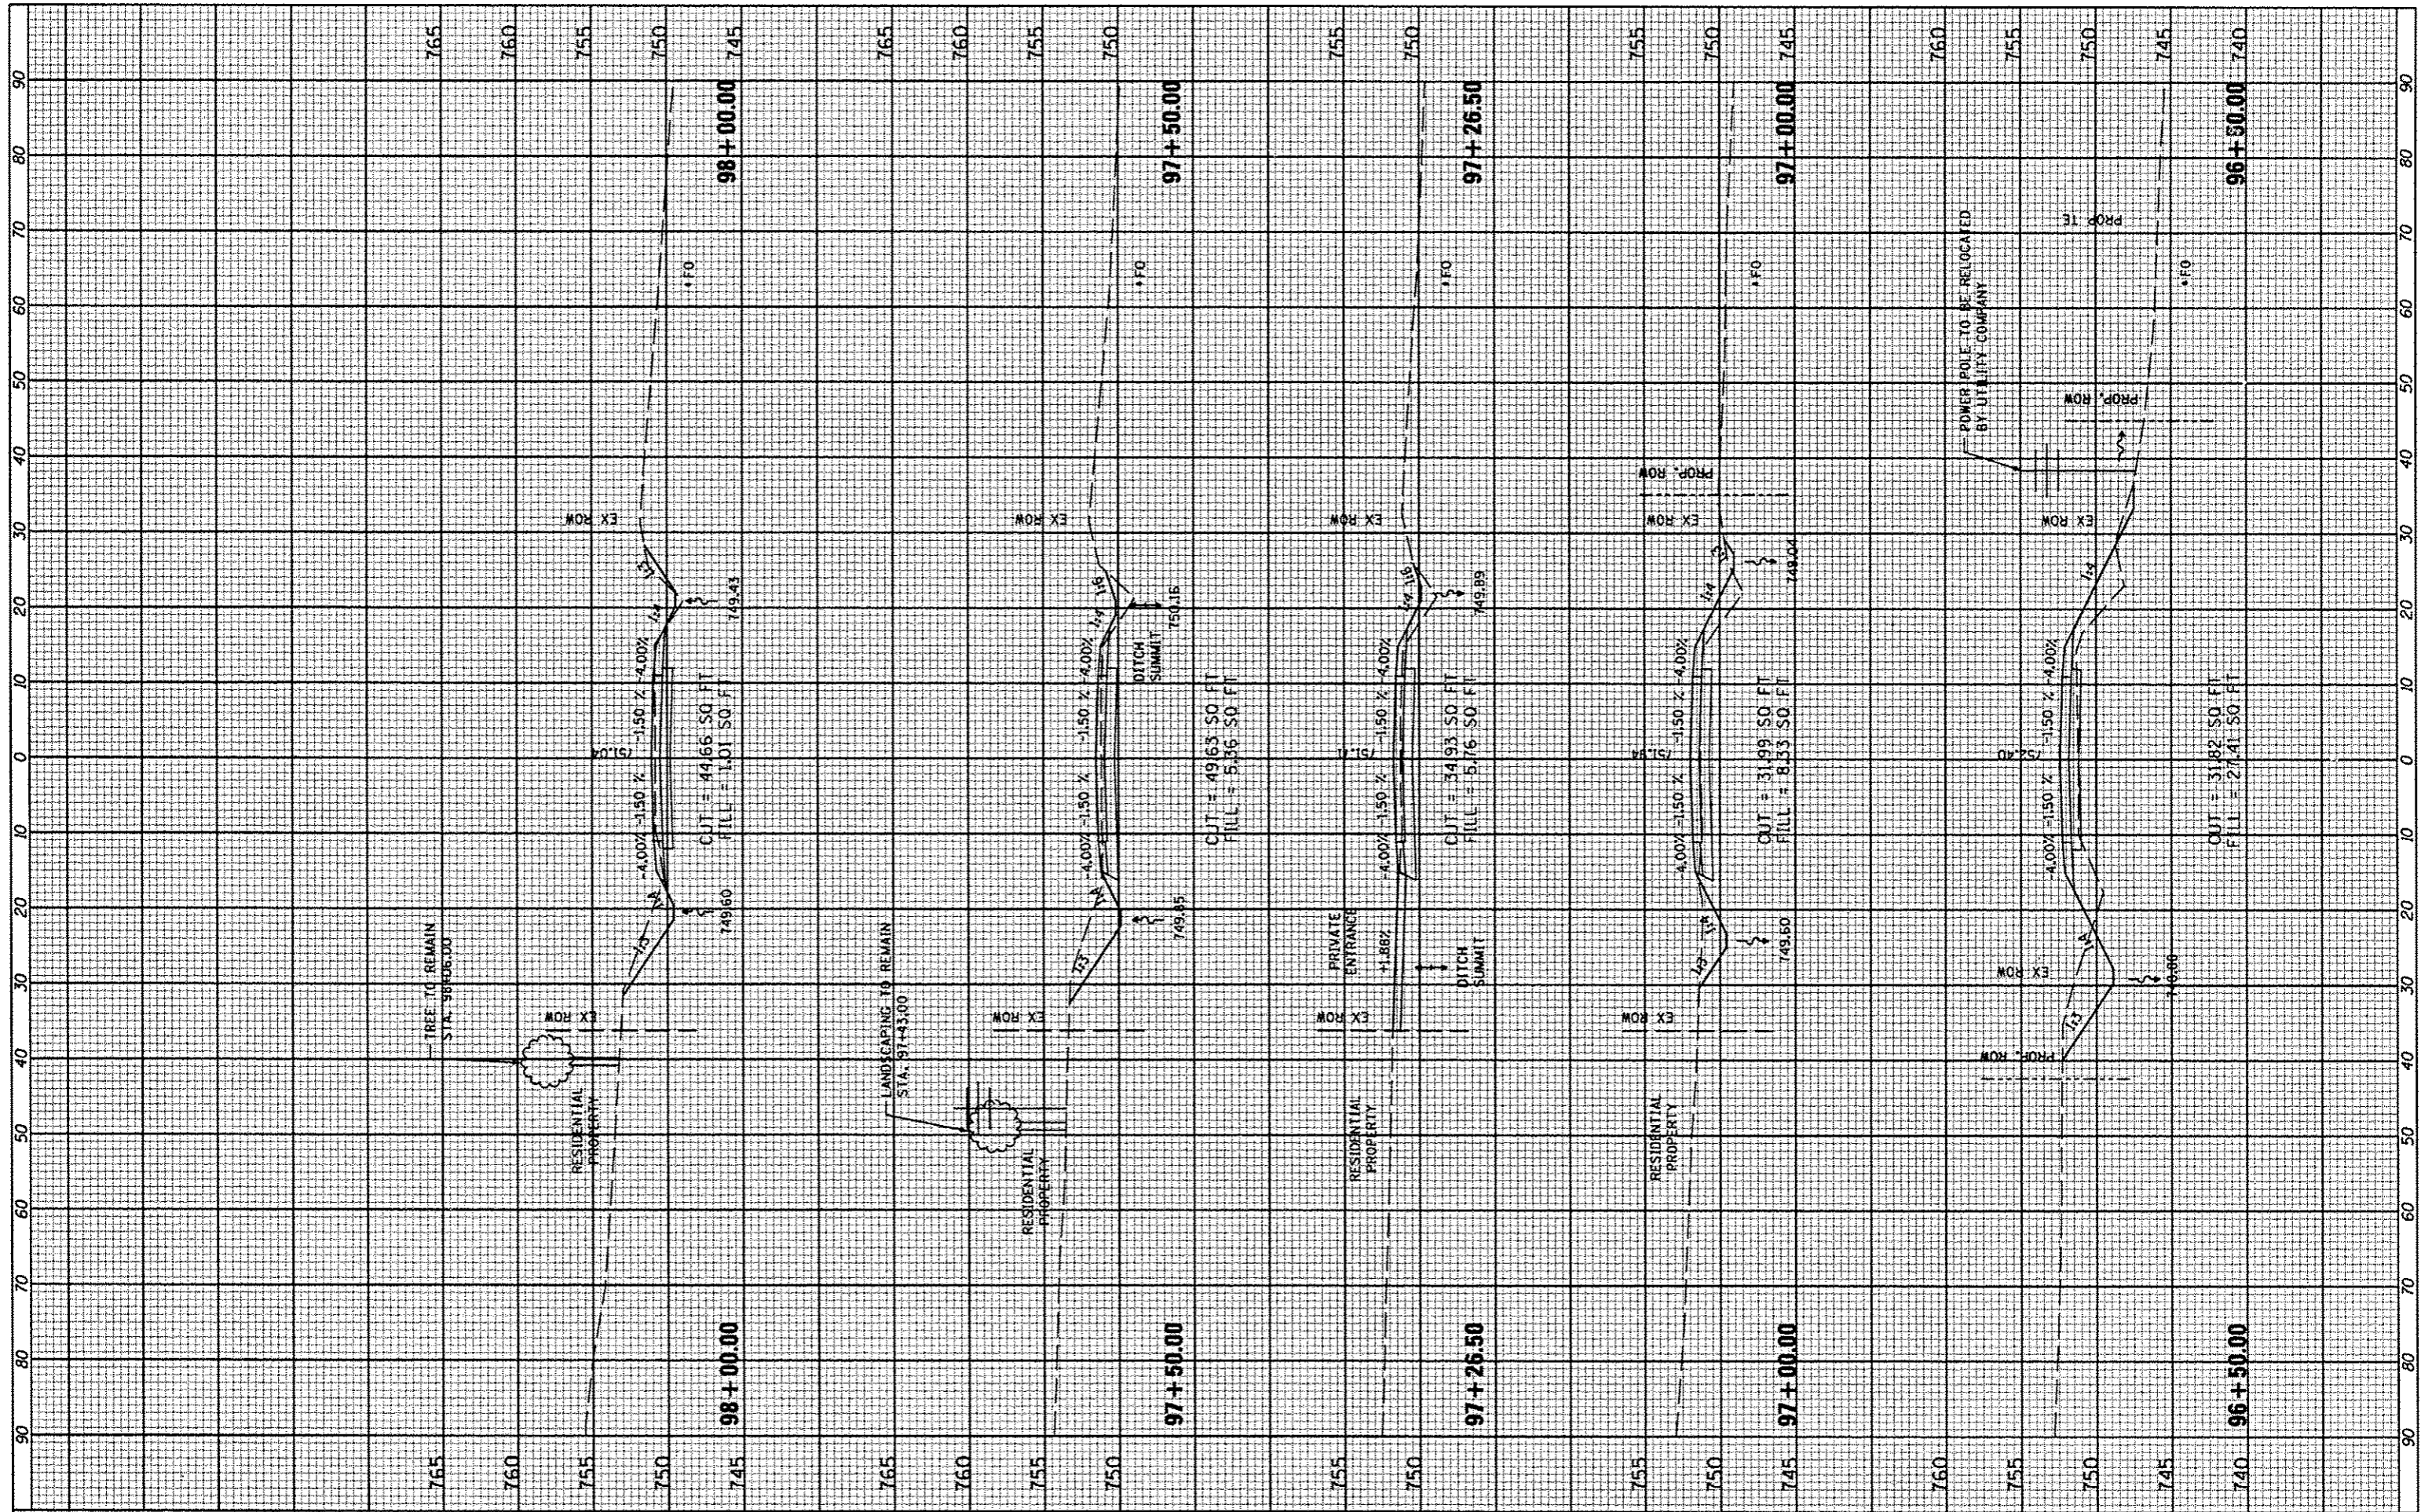

FILE NAME *	USER NAME * USER*
#FILE#	DESIGNED - ---
	DRAWN - ---
	CHECKED - ---
	DATE - MARCH 2013

PLOT SCALE * SCALE*	REVISED - ---
PLOT DATE * DATE*	REVISED - ---
	REVISED - ---
	REVISED - ---

**STATE OF ILLINOIS  
DEPARTMENT OF TRANSPORTATION**

**COUNTY HIGHWAY #4  
CROSS SECTIONS**

SCALE: \_\_\_\_\_ SHEET NO. 134 OF 174 SHEETS STA. 96+50.00 TO STA. 98+00.00

P.A. RTE.	SECTION	COUNTY	TOTAL SHEETS	SHEET NO.
393	12-00001-01-RS	KNOX	174	134
COUNTY HIGHWAY 4		CONTRACT NO. 89614		
DISTRICT 4		ILLINOIS FED. AID PROJECT RS-0393 (105)		