


FINAL SURVEY	REVISIONS	DATE
NOTE BOOK	PLotted	
NO.	TEMPLATE	
	AREAS	
	CHECKED	

ORIGINAL SURVEY	REVISIONS	DATE
NOTE BOOK	PLotted	
NO.	TEMPLATE	
	AREAS	
	CHECKED	

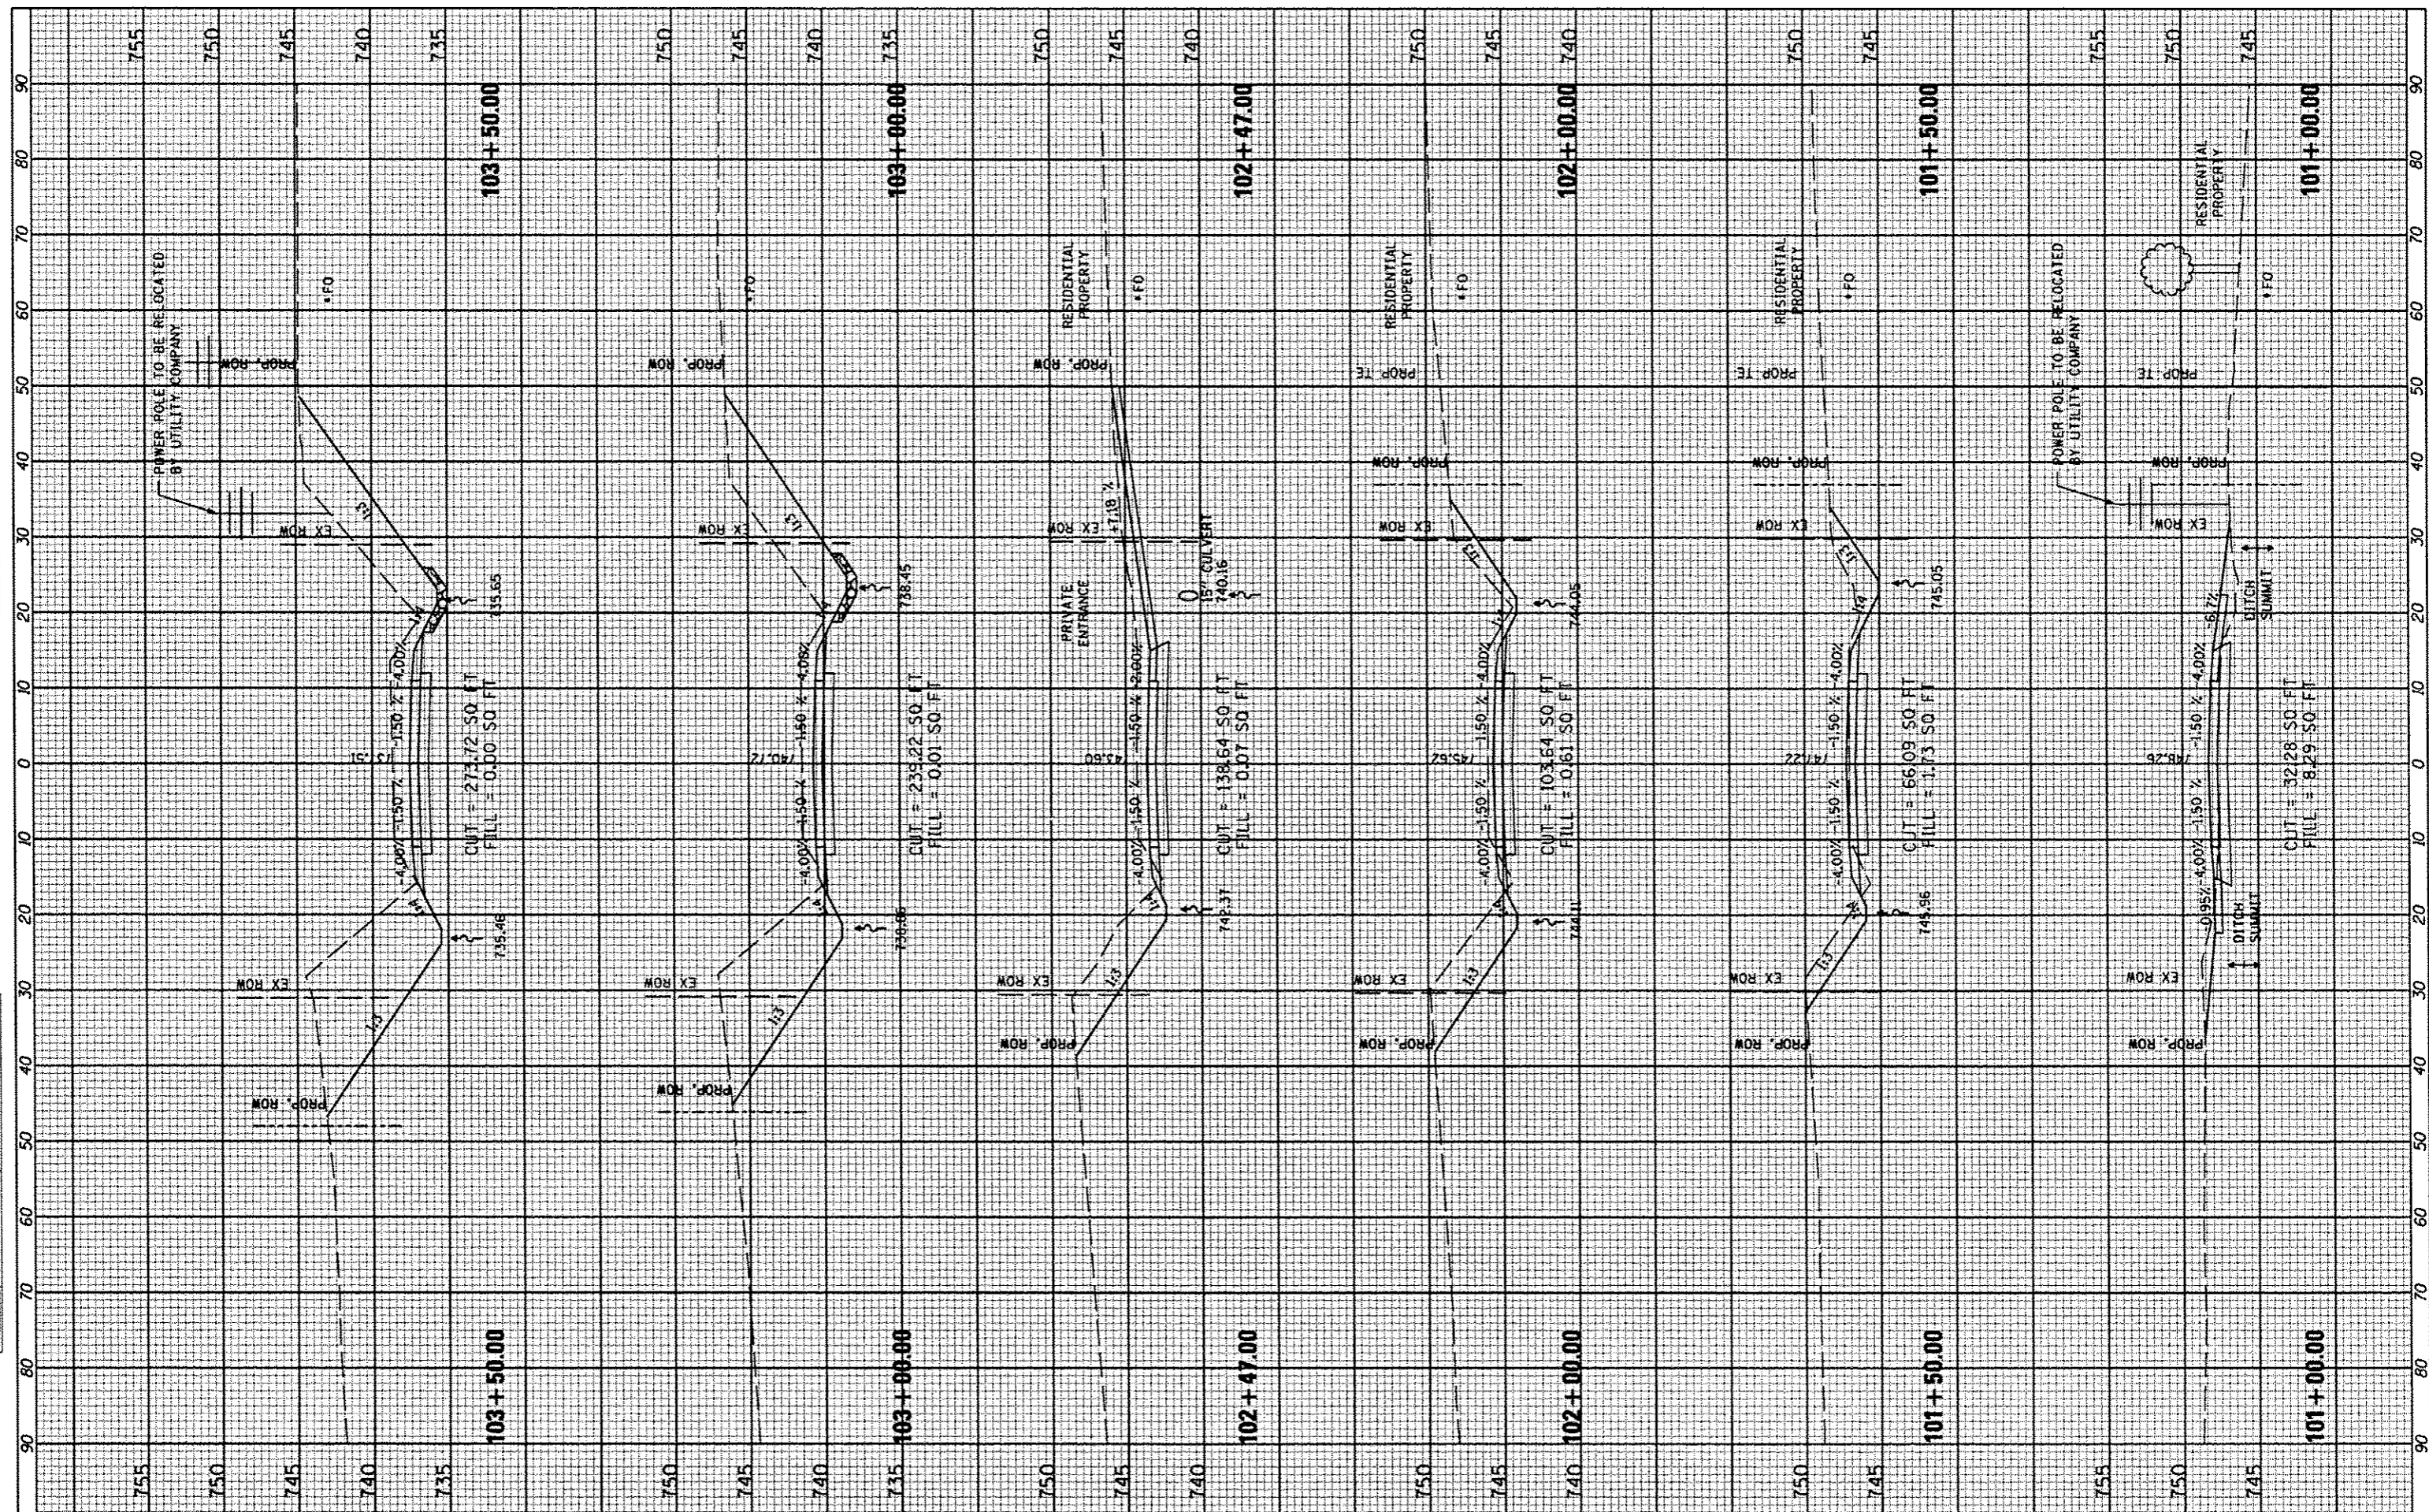

FILE NAME	USER NAME
#FILE#	*USER*
	DESIGNED
	DRAWN
	CHECKED
	DATE
	MARCH 2013

DESIGNED	REVISION
DRAWN	REVISION
CHECKED	REVISION
DATE	REVISION

DESIGNED	REVISION
DRAWN	REVISION
CHECKED	REVISION
DATE	REVISION

**STATE OF ILLINOIS
DEPARTMENT OF TRANSPORTATION**

**COUNTY HIGHWAY #4
CROSS SECTIONS**

SCALE: _____ SHEET NO. 136 OF 174 SHEETS STA. 101+00.00 TO STA. 103+50.00

F.A. RTE.	SECTION	COUNTY	TOTAL SHEETS	SHEET NO.
393	12-00001-01-RS	KNOX	174	136
	COUNTY HIGHWAY 4		CONTRACT NO. 89614	
	DISTRICT 4	ILLINOIS FED. AID PROJECT RS-0393 (105)		