


FINAL SURVEY CHECKED BY DATE  
 PLOTTED TEMPLATE NO. 3000 AREAS CHECKED

ORIGINAL SURVEY CHECKED BY DATE  
 PLOTTED TEMPLATE NO. 3000 AREAS CHECKED

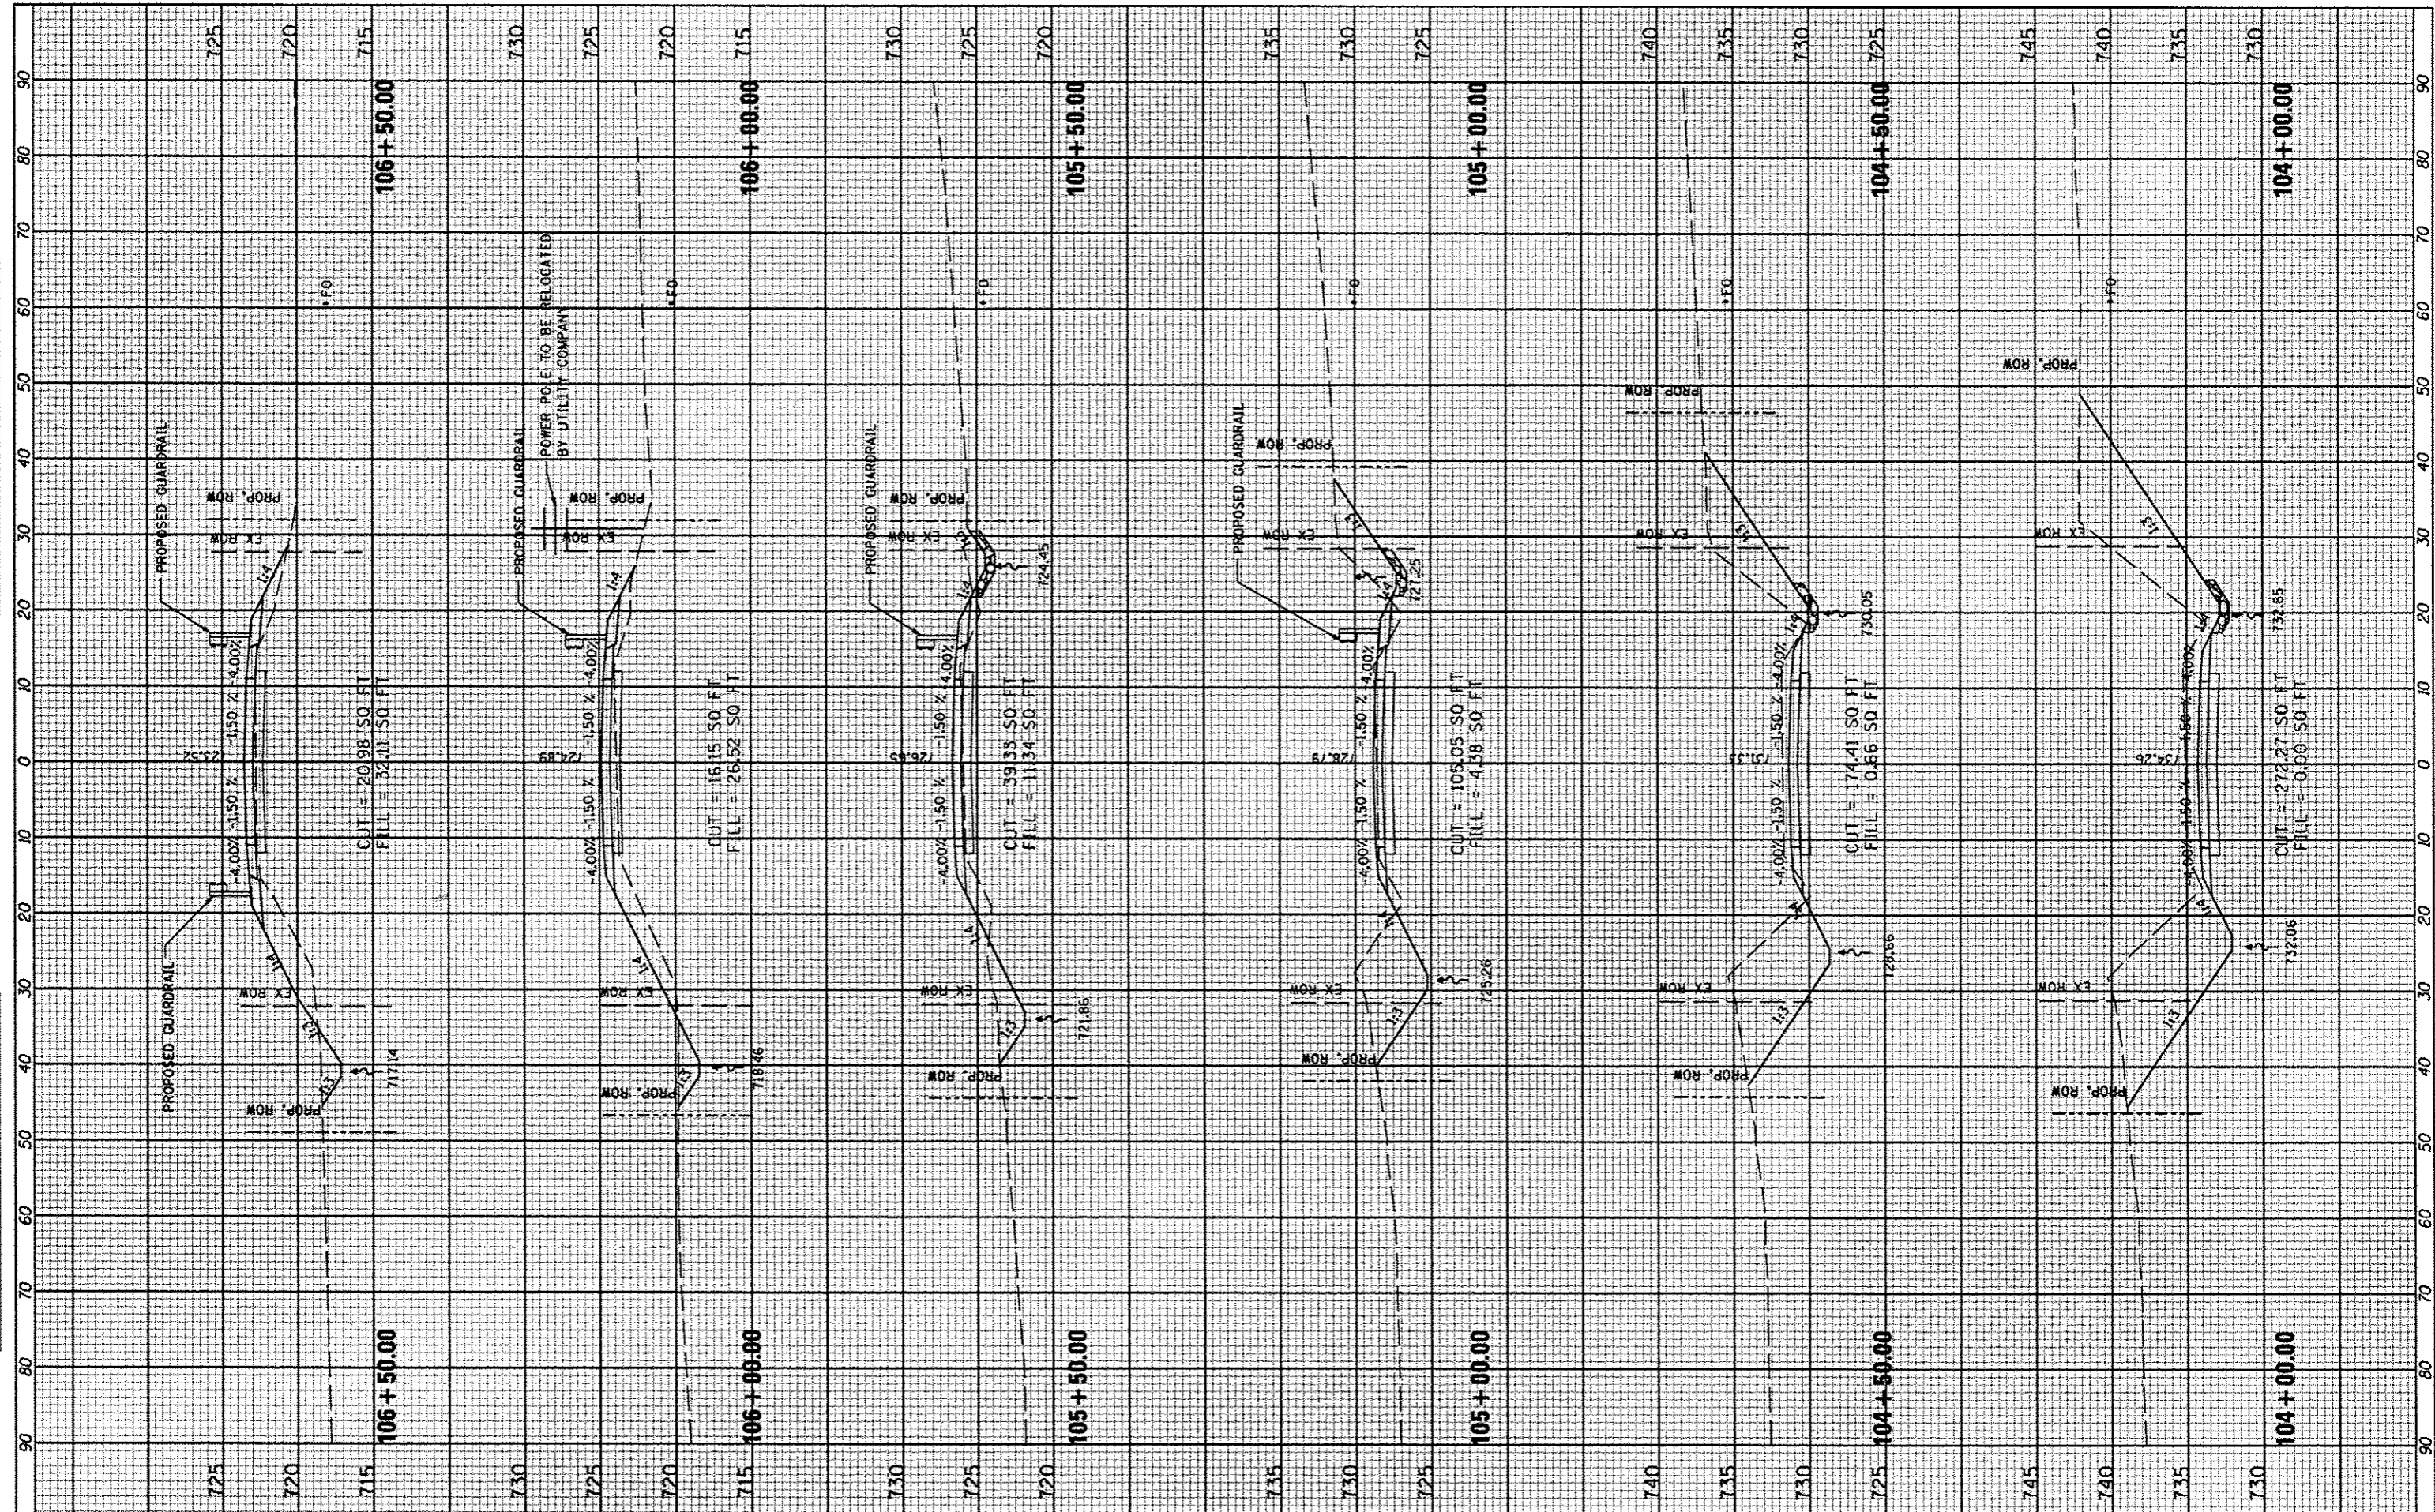

FILE NAME *	USER NAME * USER#	DESIGNED -	REVISED -	<b>STATE OF ILLINOIS DEPARTMENT OF TRANSPORTATION</b>	<b>COUNTY HIGHWAY #4 CROSS SECTIONS</b>		F.A. RTE. 393	SECTION 12-00001-01-RS	COUNTY KNOX	TOTAL SHEETS 174	SHEET NO. 137
*FILE#	PLOT SCALE * #SCALE#	DRAWN -	REVISED -		SCALE: _____	SHEET NO. 137 OF 174 SHEETS	STA. 104+00.00 TO STA. 106+50.00	COUNTY HIGHWAY 4		CONTRACT NO. 89614	
	PLOT DATE * #DATE#	CHECKED -	REVISED -					DISTRICT 4		ILLINOIS FED. AID PROJECT RS-0393 (105)	
		DATE - MARCH 2013	REVISED -								