


| | | |
|--------------|---------------|------|
| FINAL SURVEY | SCOTTED | DATE |
| NOTE BOOK | TEMPLATE | |
| NO. | AREAS CHECKED | |

| | | |
|-----------------|---------------|------|
| ORIGINAL SURVEY | SCOTTED | DATE |
| NOTE BOOK | TEMPLATE | |
| NO. | AREAS CHECKED | |

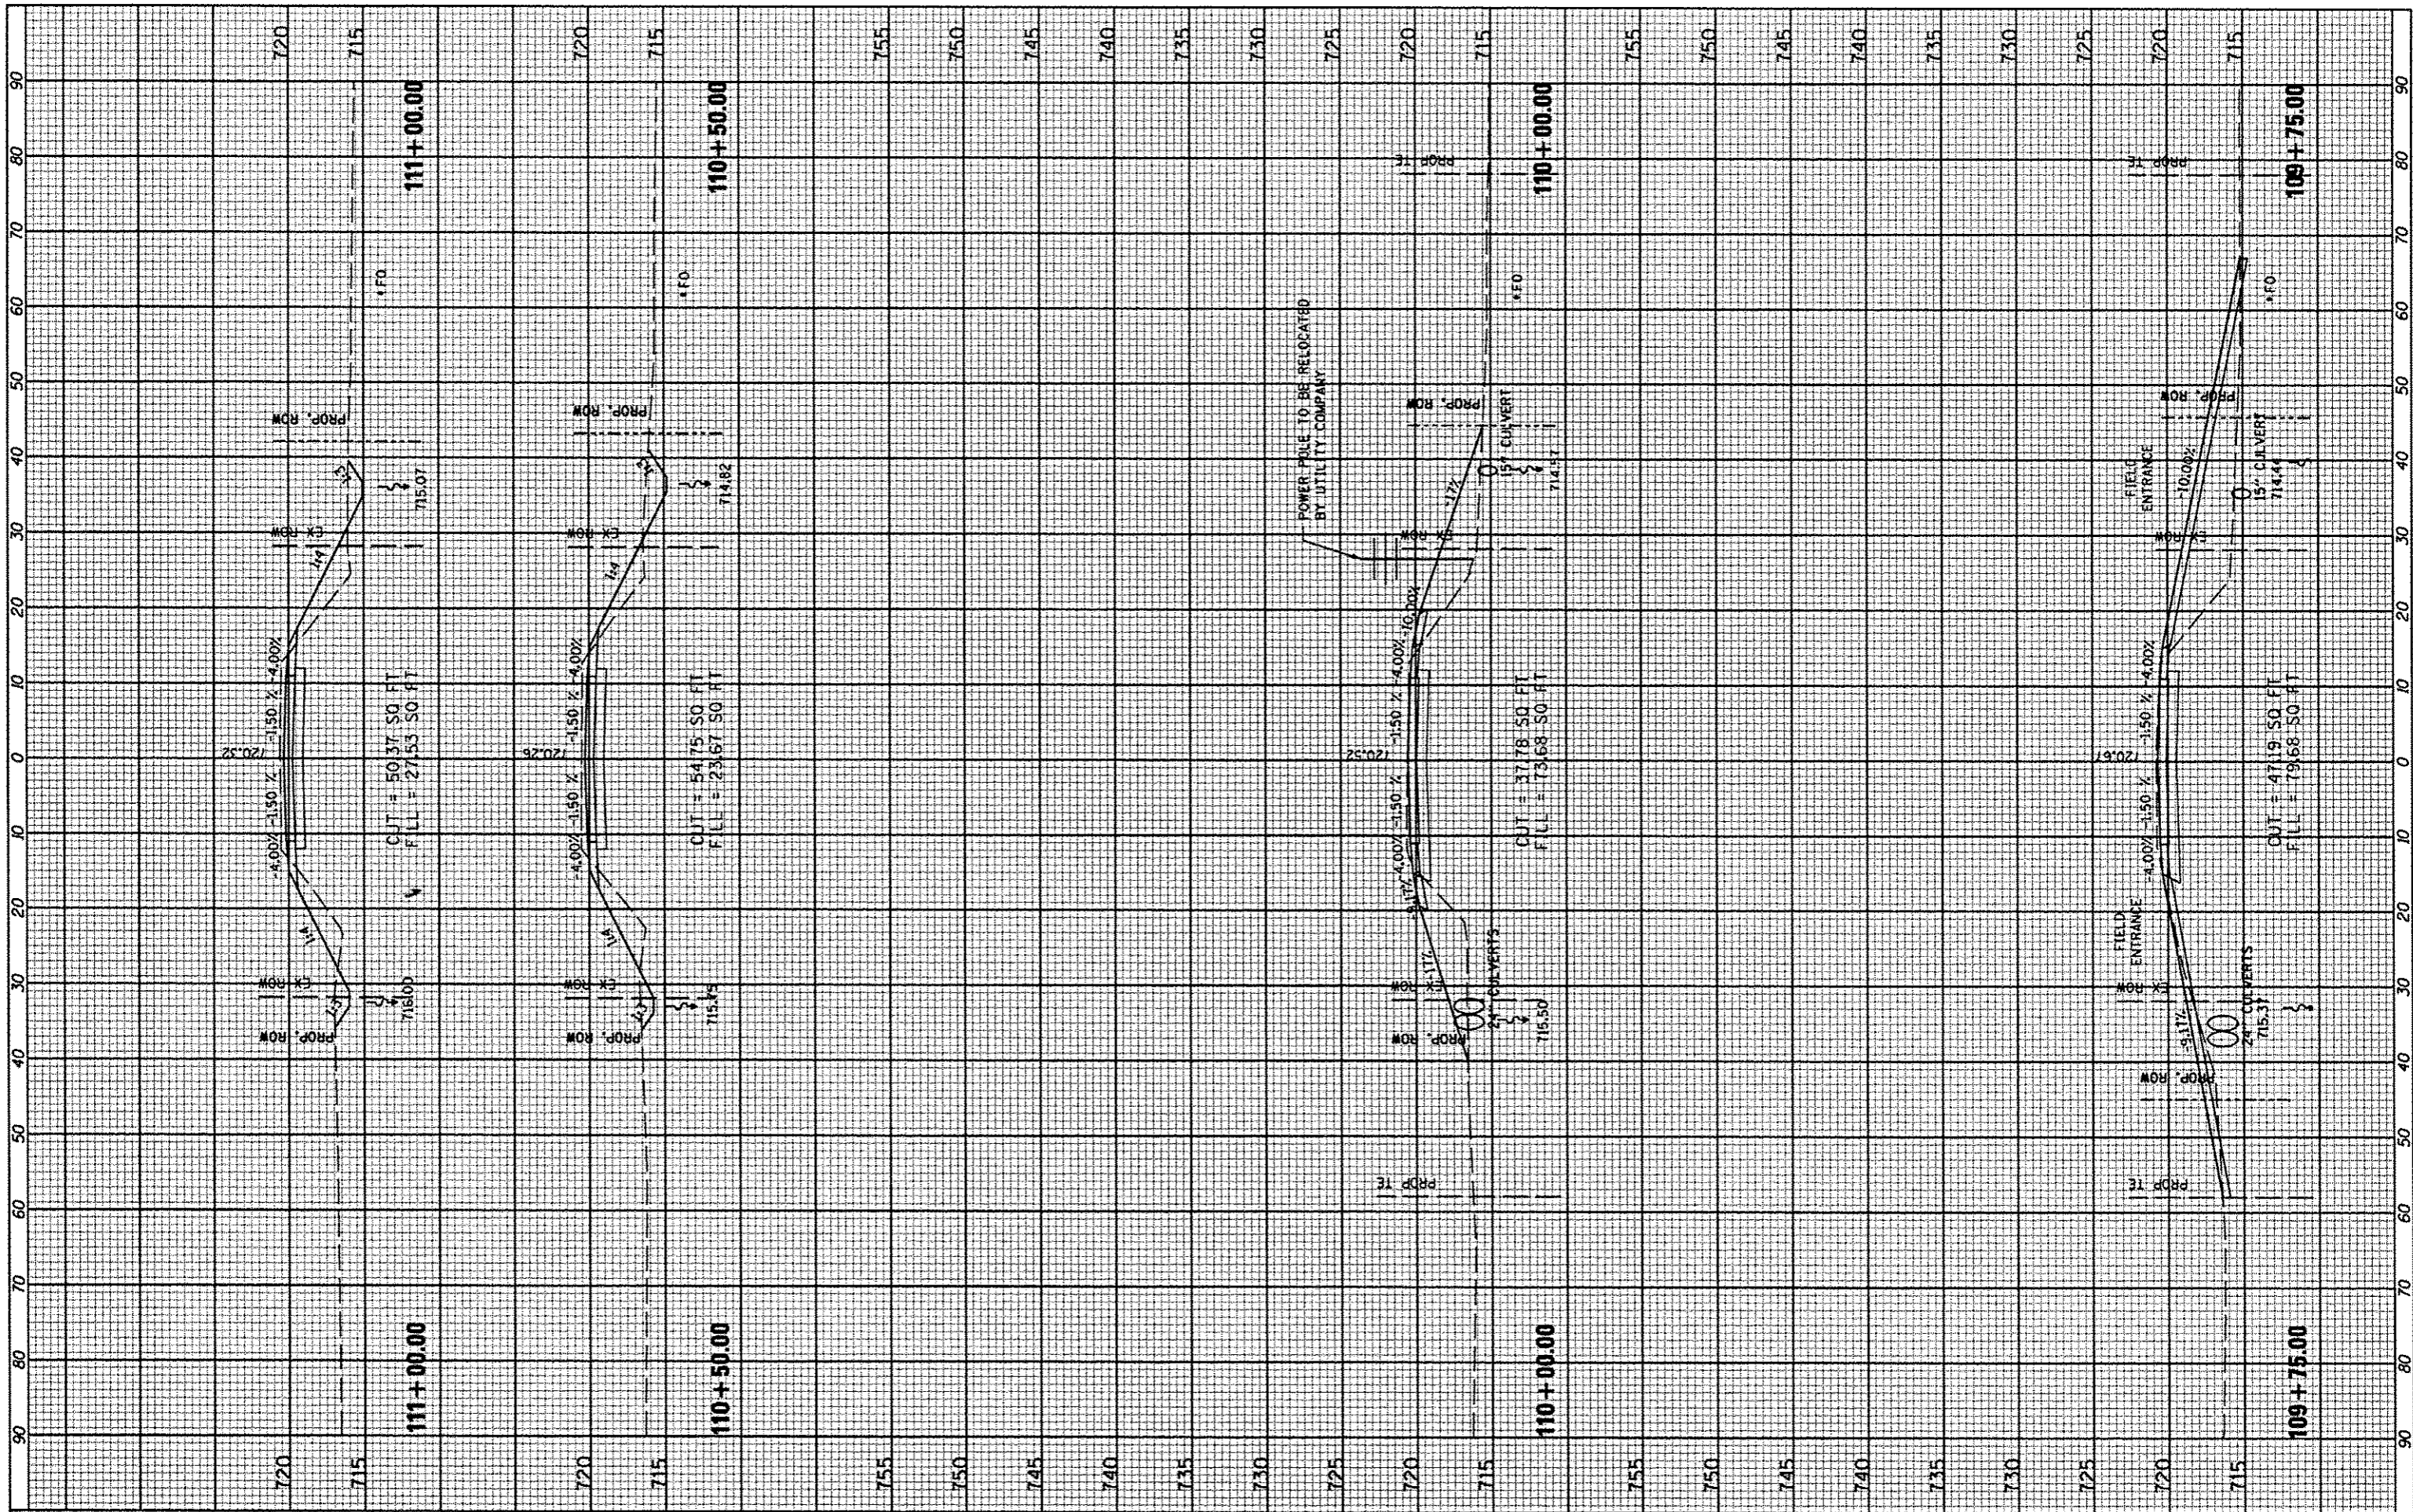

| | |
|-----------|------------|
| FILE NAME | USER NAME |
| #FILE# | USER |
| | DESIGNED |
| | DRAWN |
| | CHECKED |
| | DATE |
| | MARCH 2013 |

| | |
|----------|---------|
| DESIGNED | REVISED |
| DRAWN | REVISED |
| CHECKED | REVISED |
| DATE | REVISED |

| | |
|----------|---------|
| DESIGNED | REVISED |
| DRAWN | REVISED |
| CHECKED | REVISED |
| DATE | REVISED |

STATE OF ILLINOIS
DEPARTMENT OF TRANSPORTATION

COUNTY HIGHWAY #4
CROSS SECTIONS

SCALE: SHEET NO. 139 OF 174 SHEETS STA. 109+75.00 TO STA. 111+00.00

| | | | |
|-----------|------------------|---------------------------|---------------|
| F.A. RTE. | SECTION | COUNTY | TOTAL SHEETS |
| 393 | 12-00001-01-RS | KNOX | 174 |
| | COUNTY HIGHWAY 4 | | 139 |
| | DISTRICT 4 | ILLINOIS FED. AID PROJECT | RS-0393 (105) |