


FINAL SURVEY	STARTED	BY	DATE
NOTE BOOK	PLotted		
NO.	TEMPORARY		
	AREAS		
	CHECKED		

ORIGINAL SURVEY	STARTED	BY	DATE
NOTE BOOK	PLotted		
NO.	TEMPORARY		
	AREAS		
	CHECKED		

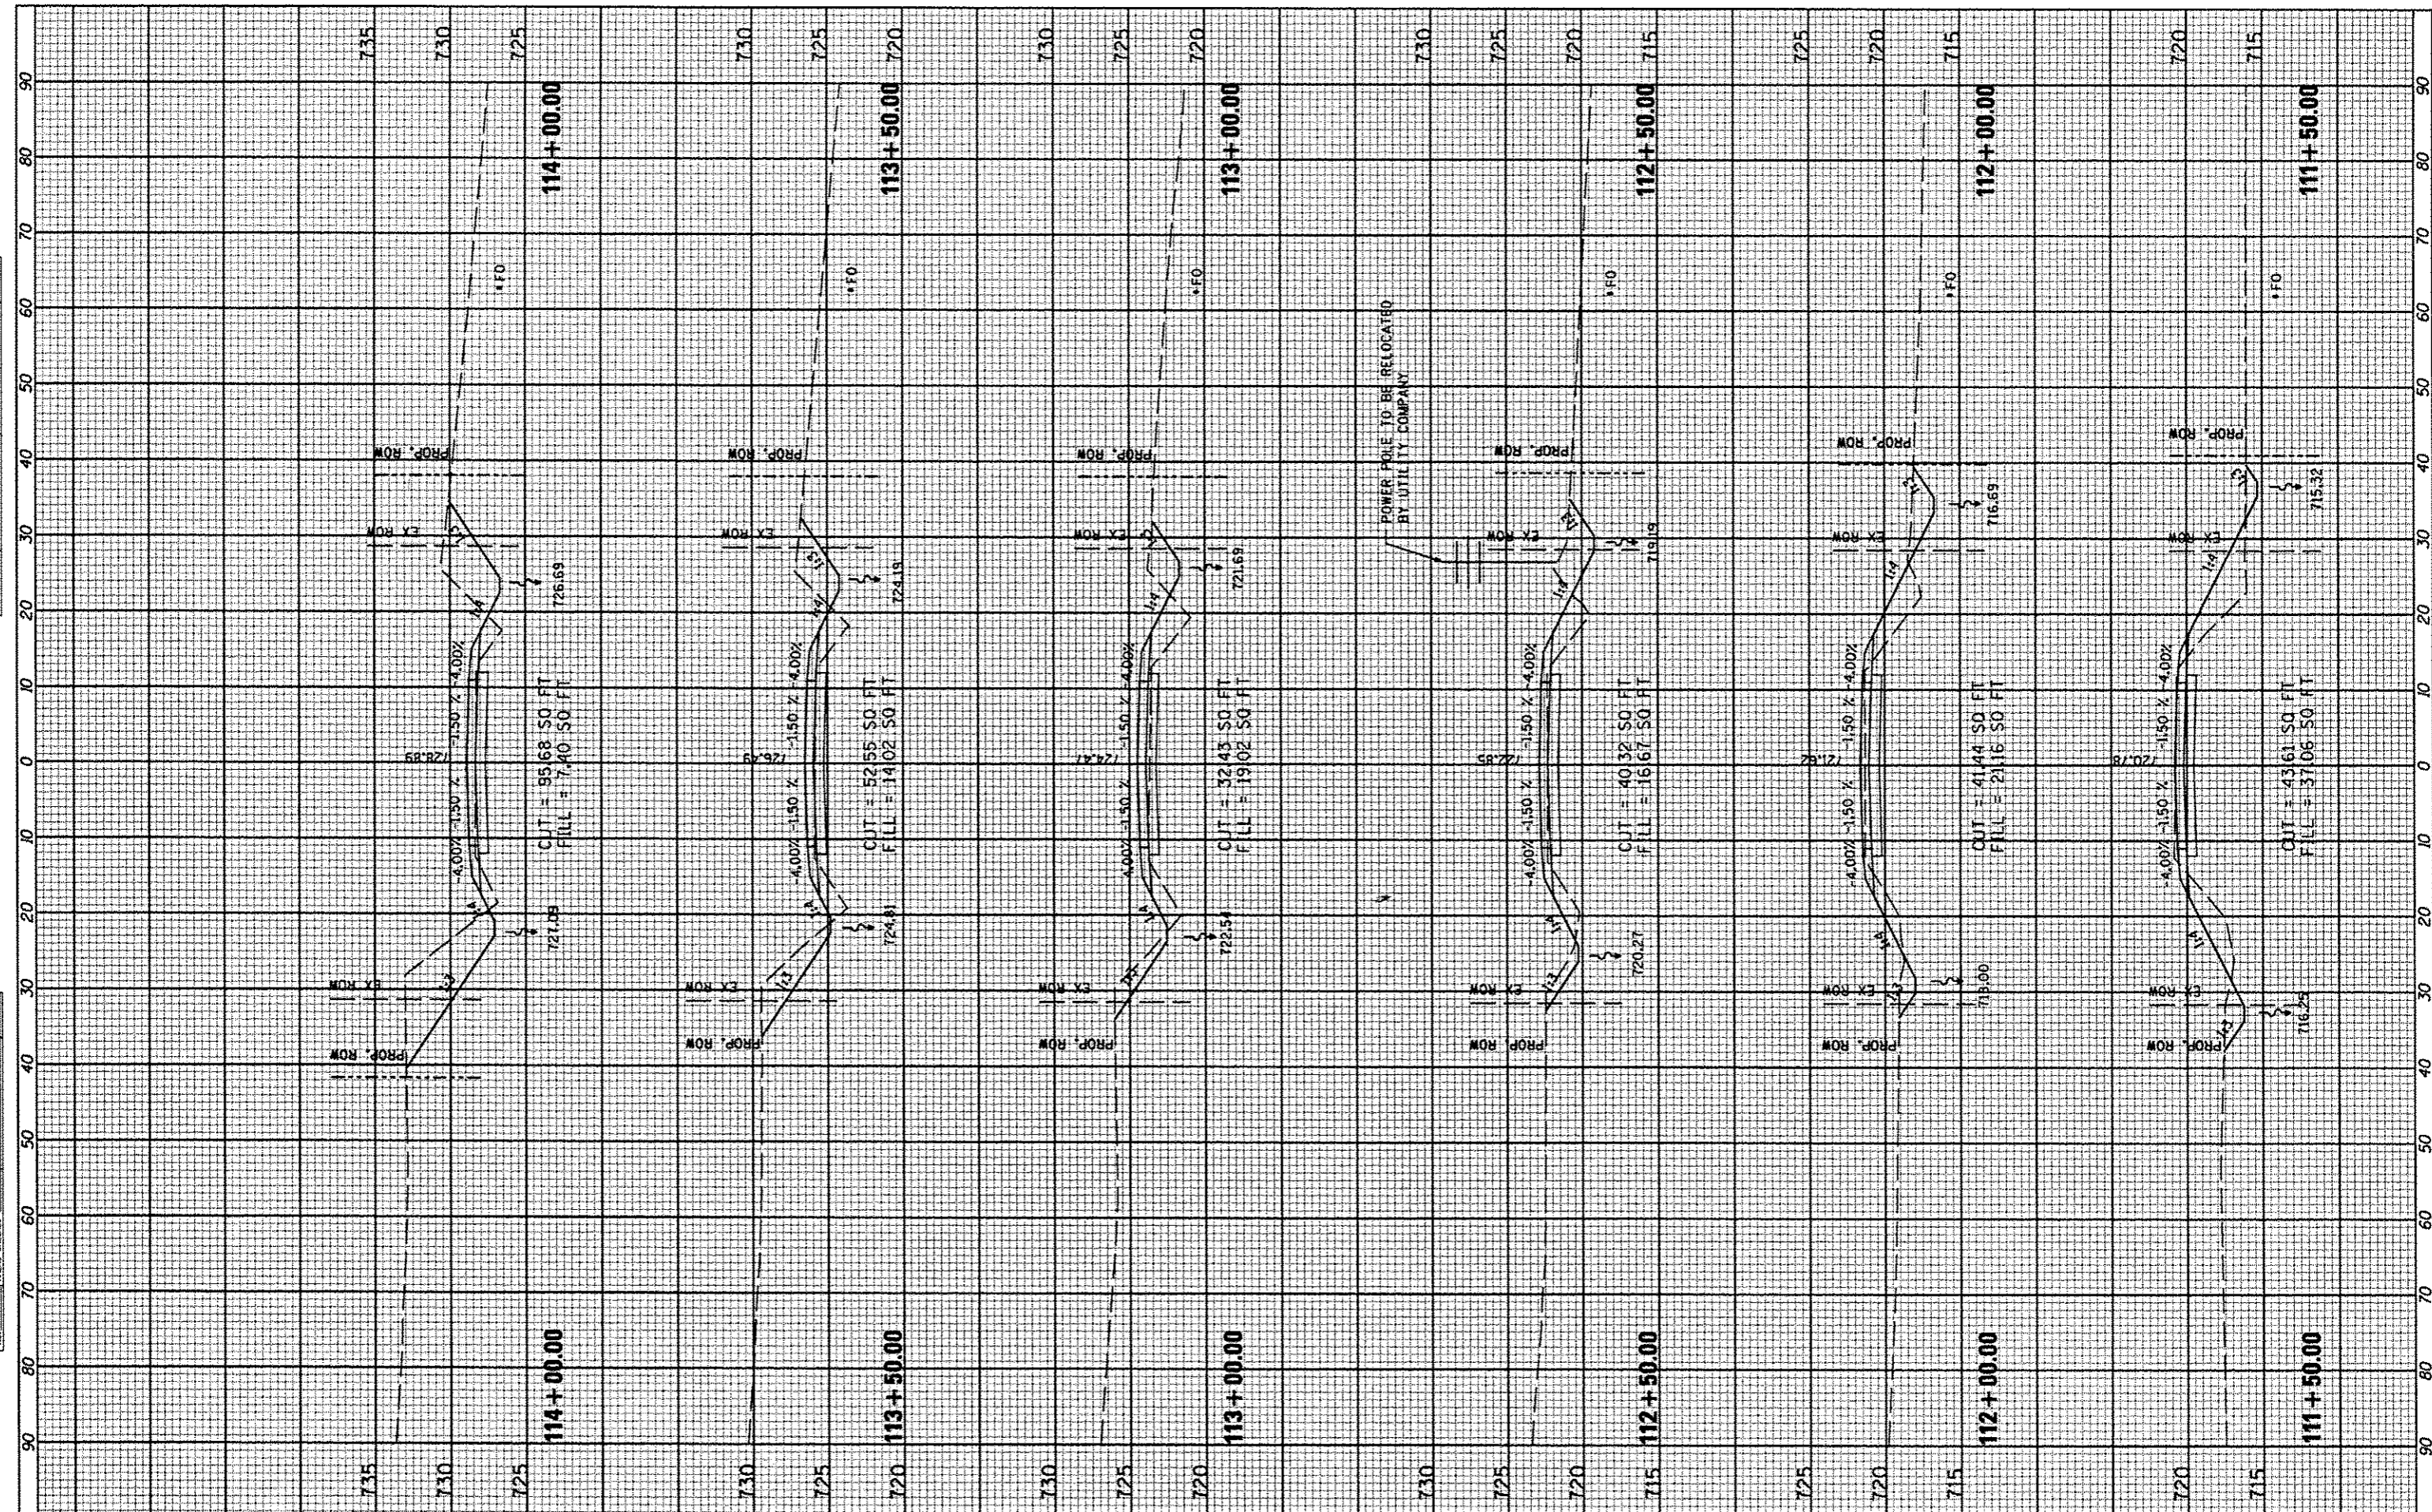

USER NAME * USER#
DESIGNED -
DRAWN -
CHECKED -
DATE - MARCH 2013

REVISED -
REVISED -
REVISED -
REVISED -

STATE OF ILLINOIS
DEPARTMENT OF TRANSPORTATION

COUNTY HIGHWAY #4
CROSS SECTIONS

SCALE: SHEET NO. 140 OF 174 SHEETS STA. 111+50.00 TO STA. 114+00.00

F.A. RTE.	SECTION	COUNTY	TOTAL SHEETS	SHEET NO.
393	12-00001-01-RS	KNOX	174	140
	COUNTY HIGHWAY 4			CONTRACT NO. 89614
	DISTRICT 4	ILLINOIS FED. AID PROJECT		RS-0393 (105)