


FINAL SURVEY	DATE
COPIED	
PLOTTED	
TEMPLATE	
NOTE BOOK	
AREAS CHECKED	

ORIGINAL SURVEY	DATE
COPIED	
PLOTTED	
TEMPLATE	
NOTE BOOK	
AREAS CHECKED	

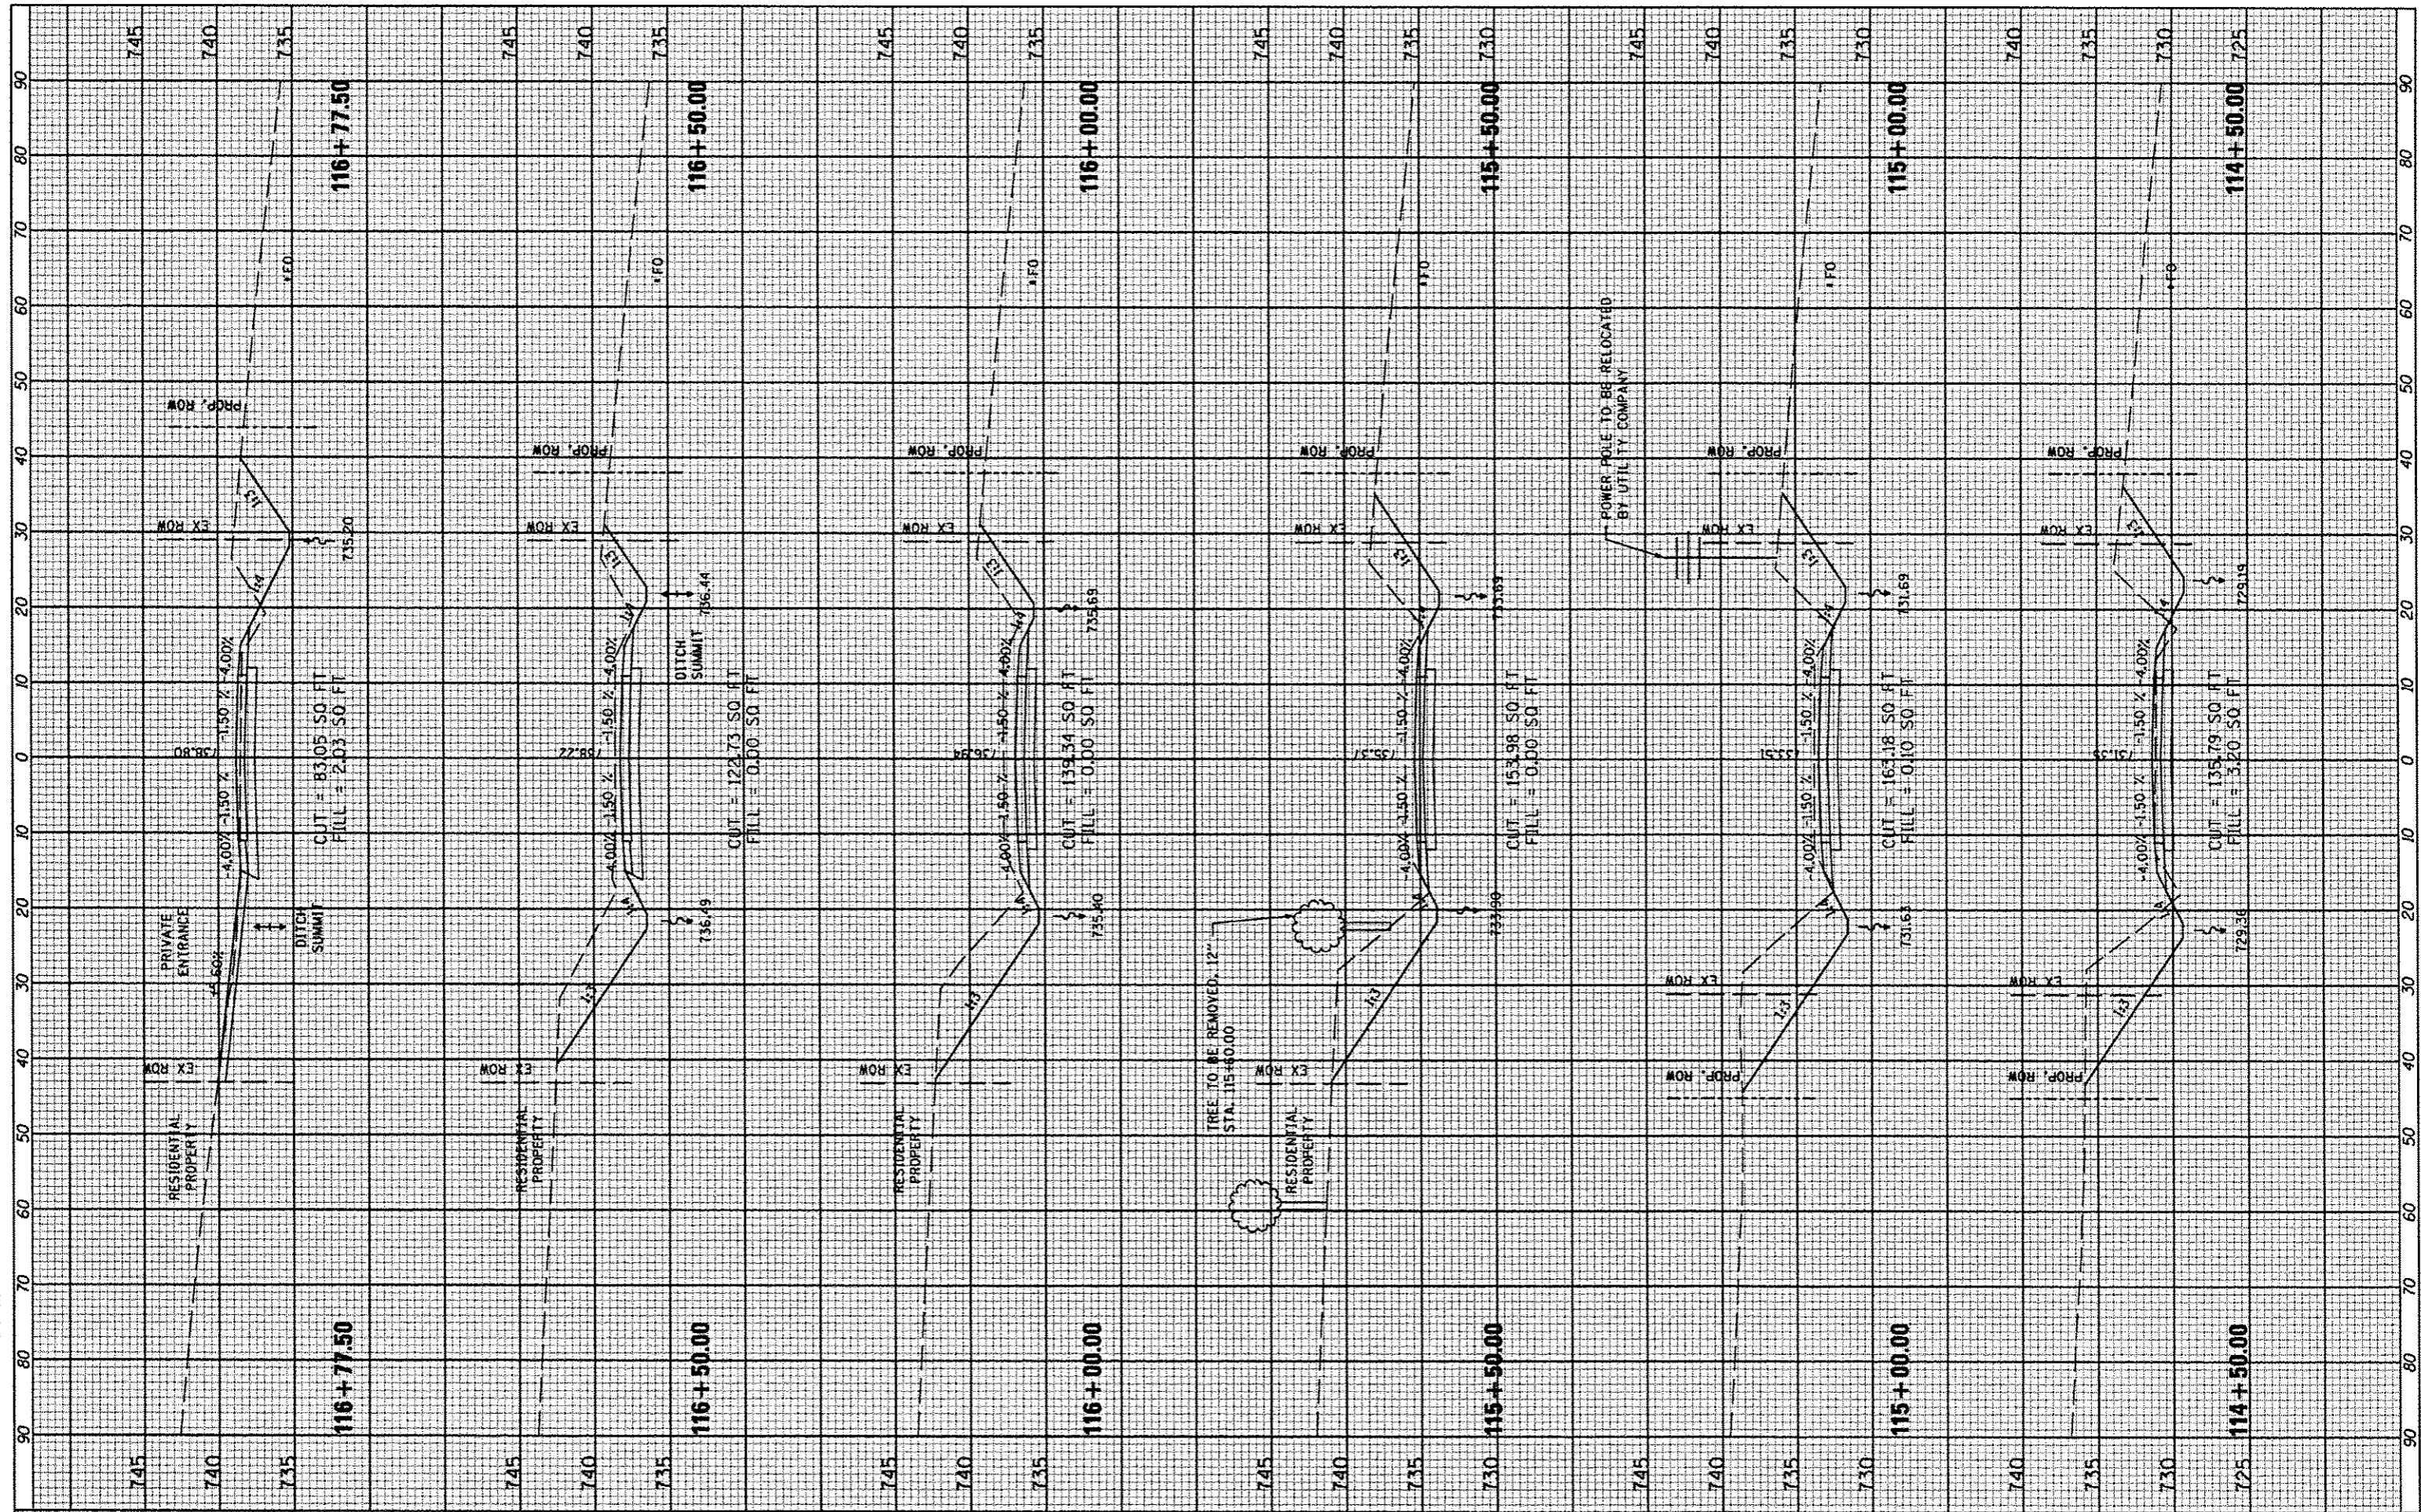

FILE NAME	USER NAME
#FILE#	#USER#
	DESIGNED
	DRAWN
	CHECKED
	DATE

	DESIGNED	REVISED
	DRAWN	REVISED
	CHECKED	REVISED
	DATE	REVISED

**STATE OF ILLINOIS**  
**DEPARTMENT OF TRANSPORTATION**

**COUNTY HIGHWAY #4**  
**CROSS SECTIONS**

SCALE: \_\_\_\_\_ SHEET NO. 141 OF 174 SHEETS STA. 114+50.00 TO STA. 116+77.50

F.A. RTE.	SECTION	COUNTY	TOTAL SHEETS	SHEET NO.
393	12-00001-01-RS	KNOX	174	141
	COUNTY HIGHWAY 4			CONTRACT NO. 89614
	DISTRICT 4	ILLINOIS FED. AID PROJECT RS-0393 (105)		