


FINAL SURVEY PLOTTED DATE: _____
 SURVEYED BY: _____
 NOTE BOOK NO.: _____
 AREAS CHECKED: _____

ORIGINAL SURVEY PLOTTED DATE: _____
 SURVEYED BY: _____
 NOTE BOOK NO.: _____
 AREAS CHECKED: _____

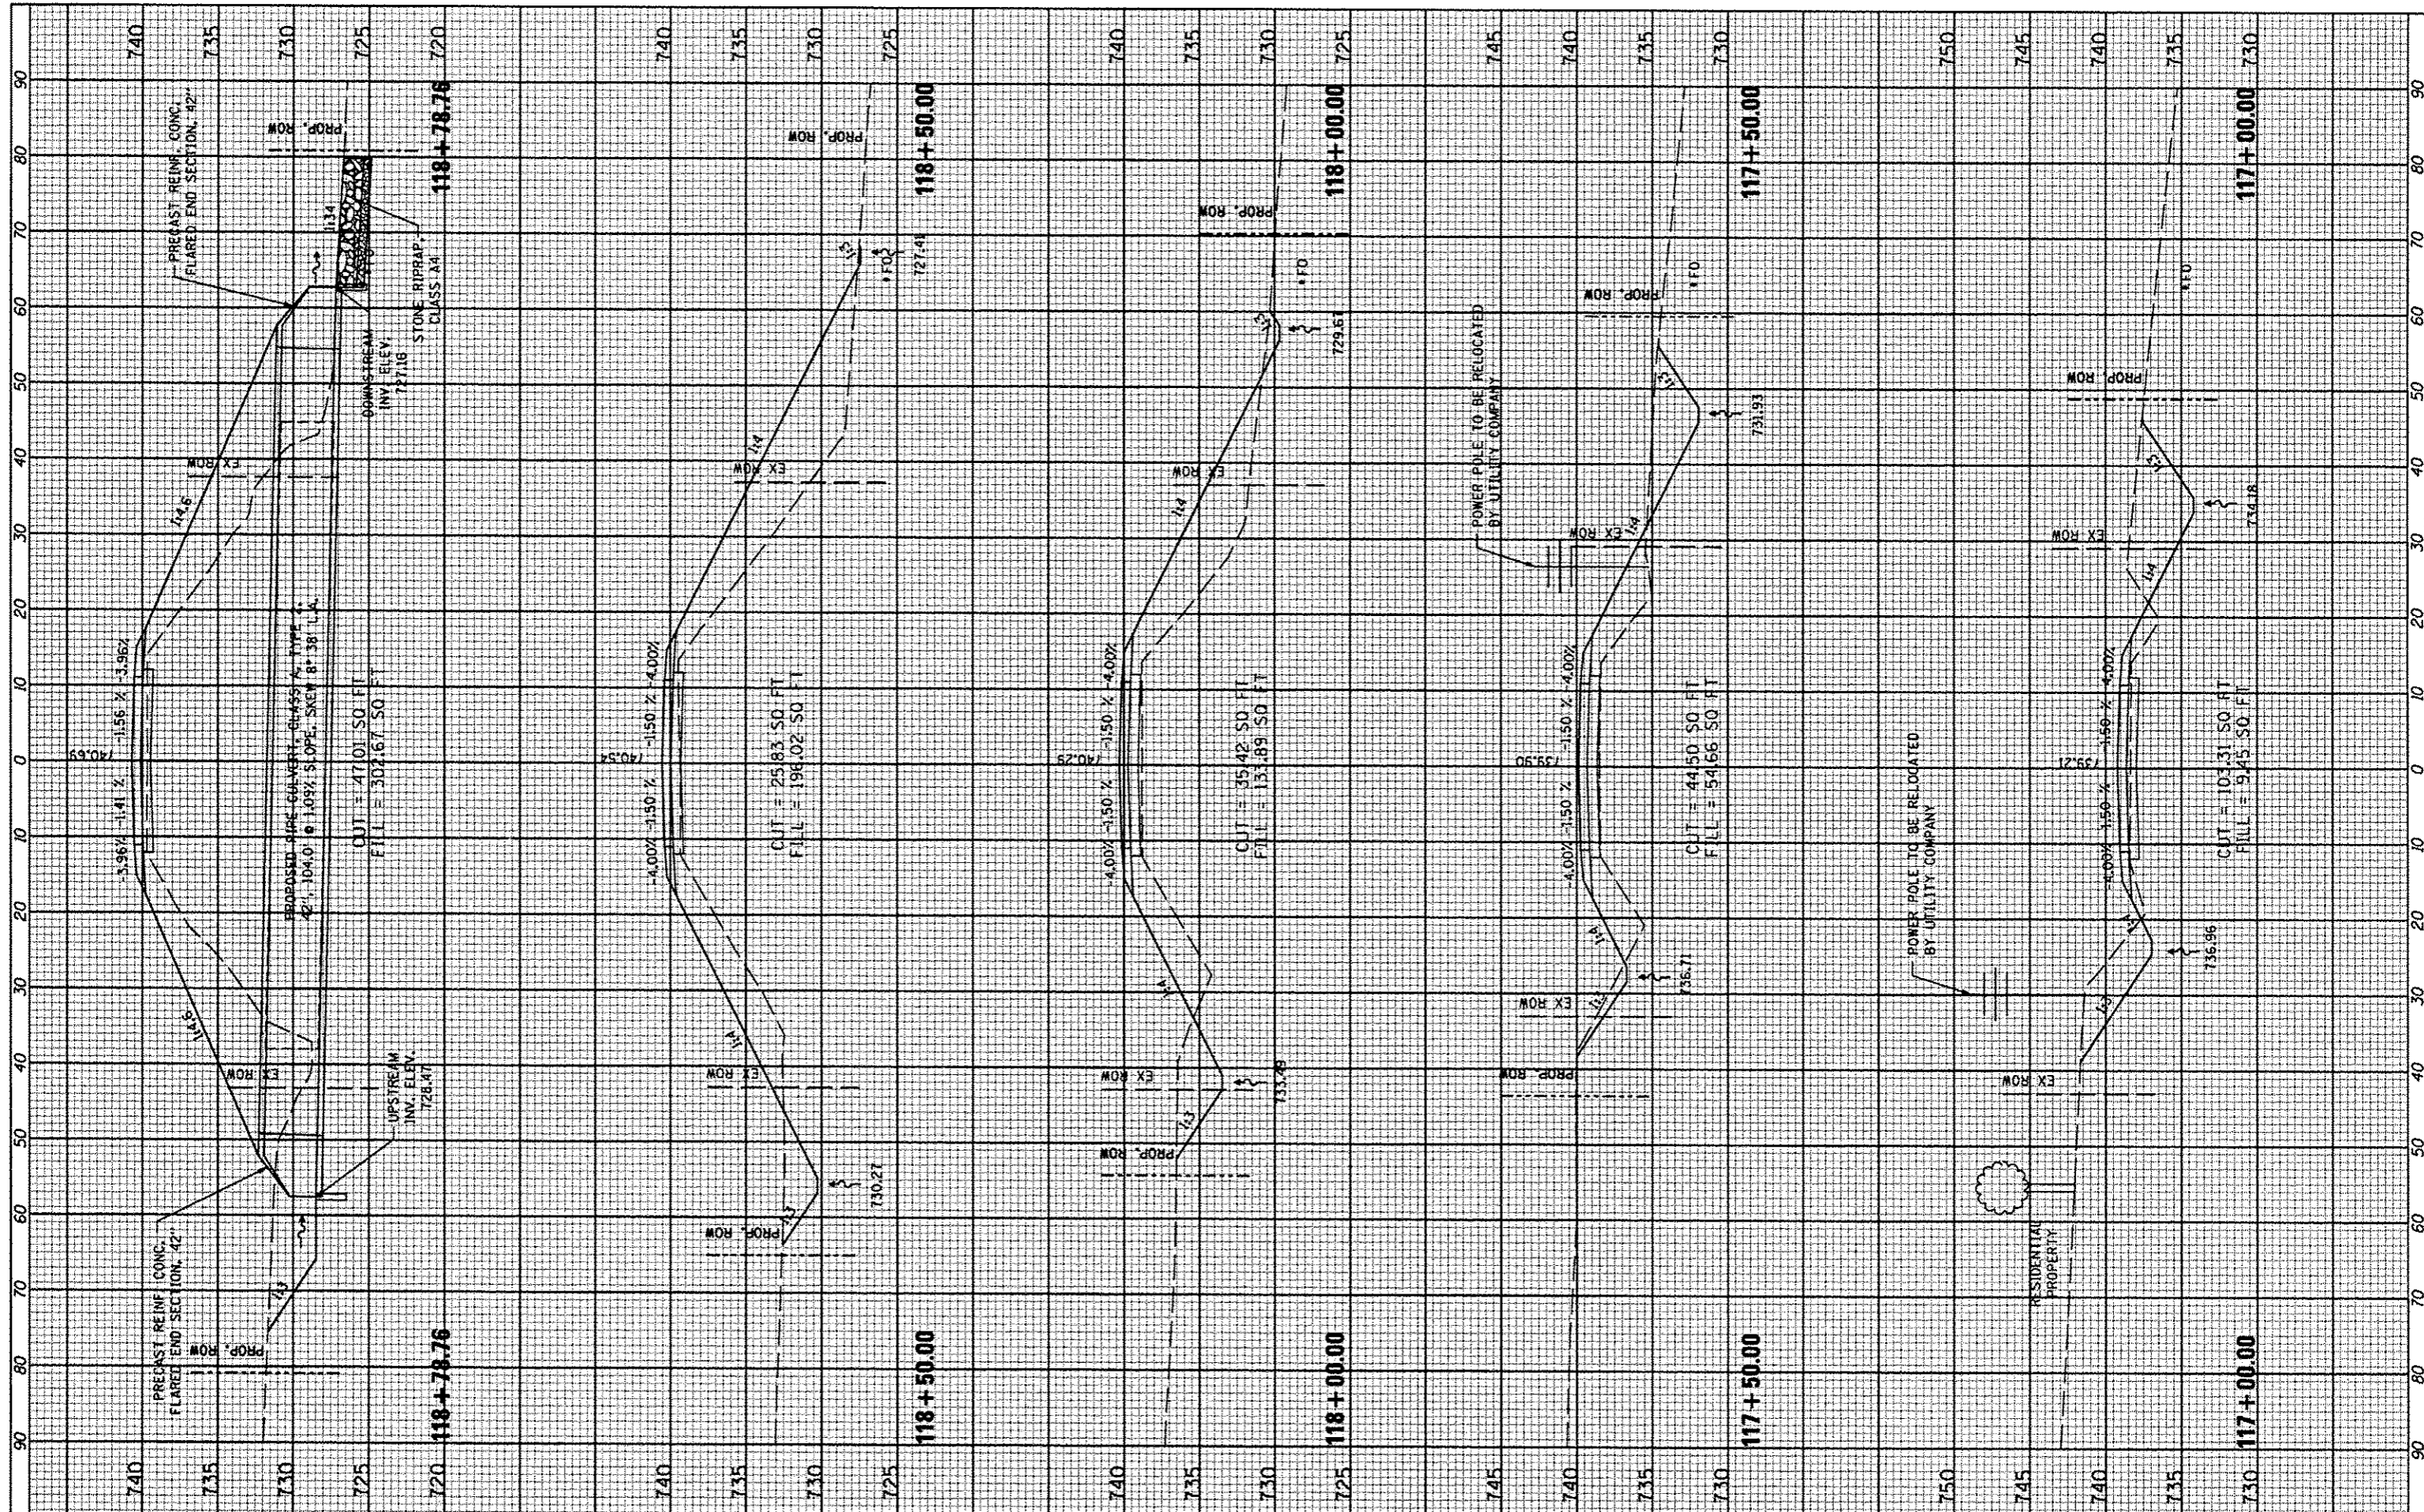

FILE NAME *
 #FILE#

USER NAME * USER#
 PLOT SCALE * SCALE#
 PLOT DATE * DATE#

DESIGNED -
 DRAWN -
 CHECKED -
 DATE - MARCH 2013

REVISED -
 REVISED -
 REVISED -
 REVISED -

STATE OF ILLINOIS
 DEPARTMENT OF TRANSPORTATION

COUNTY HIGHWAY #4
 CROSS SECTIONS

SCALE: SHEET NO. 142 OF 174 SHEETS STA. 117+00.00 TO STA. 118+78.76

F.A. RTE.	SECTION	COUNTY	TOTAL SHEETS NO.
393	12-00001-01-RS	KNOX	174 142
COUNTY HIGHWAY 4		CONTRACT NO. 89614	
DISTRICT 4		ILLINOIS FED. AID PROJECT RS-0393 (105)	