


FINAL SURVEY	SURVEYED	DATE
NOTE BOOK	PLOTTED	
NO.	TEMPERATURE	
	AREAS CHECKED	

ORIGINAL SURVEY	DATE
NOTE BOOK	
NO.	

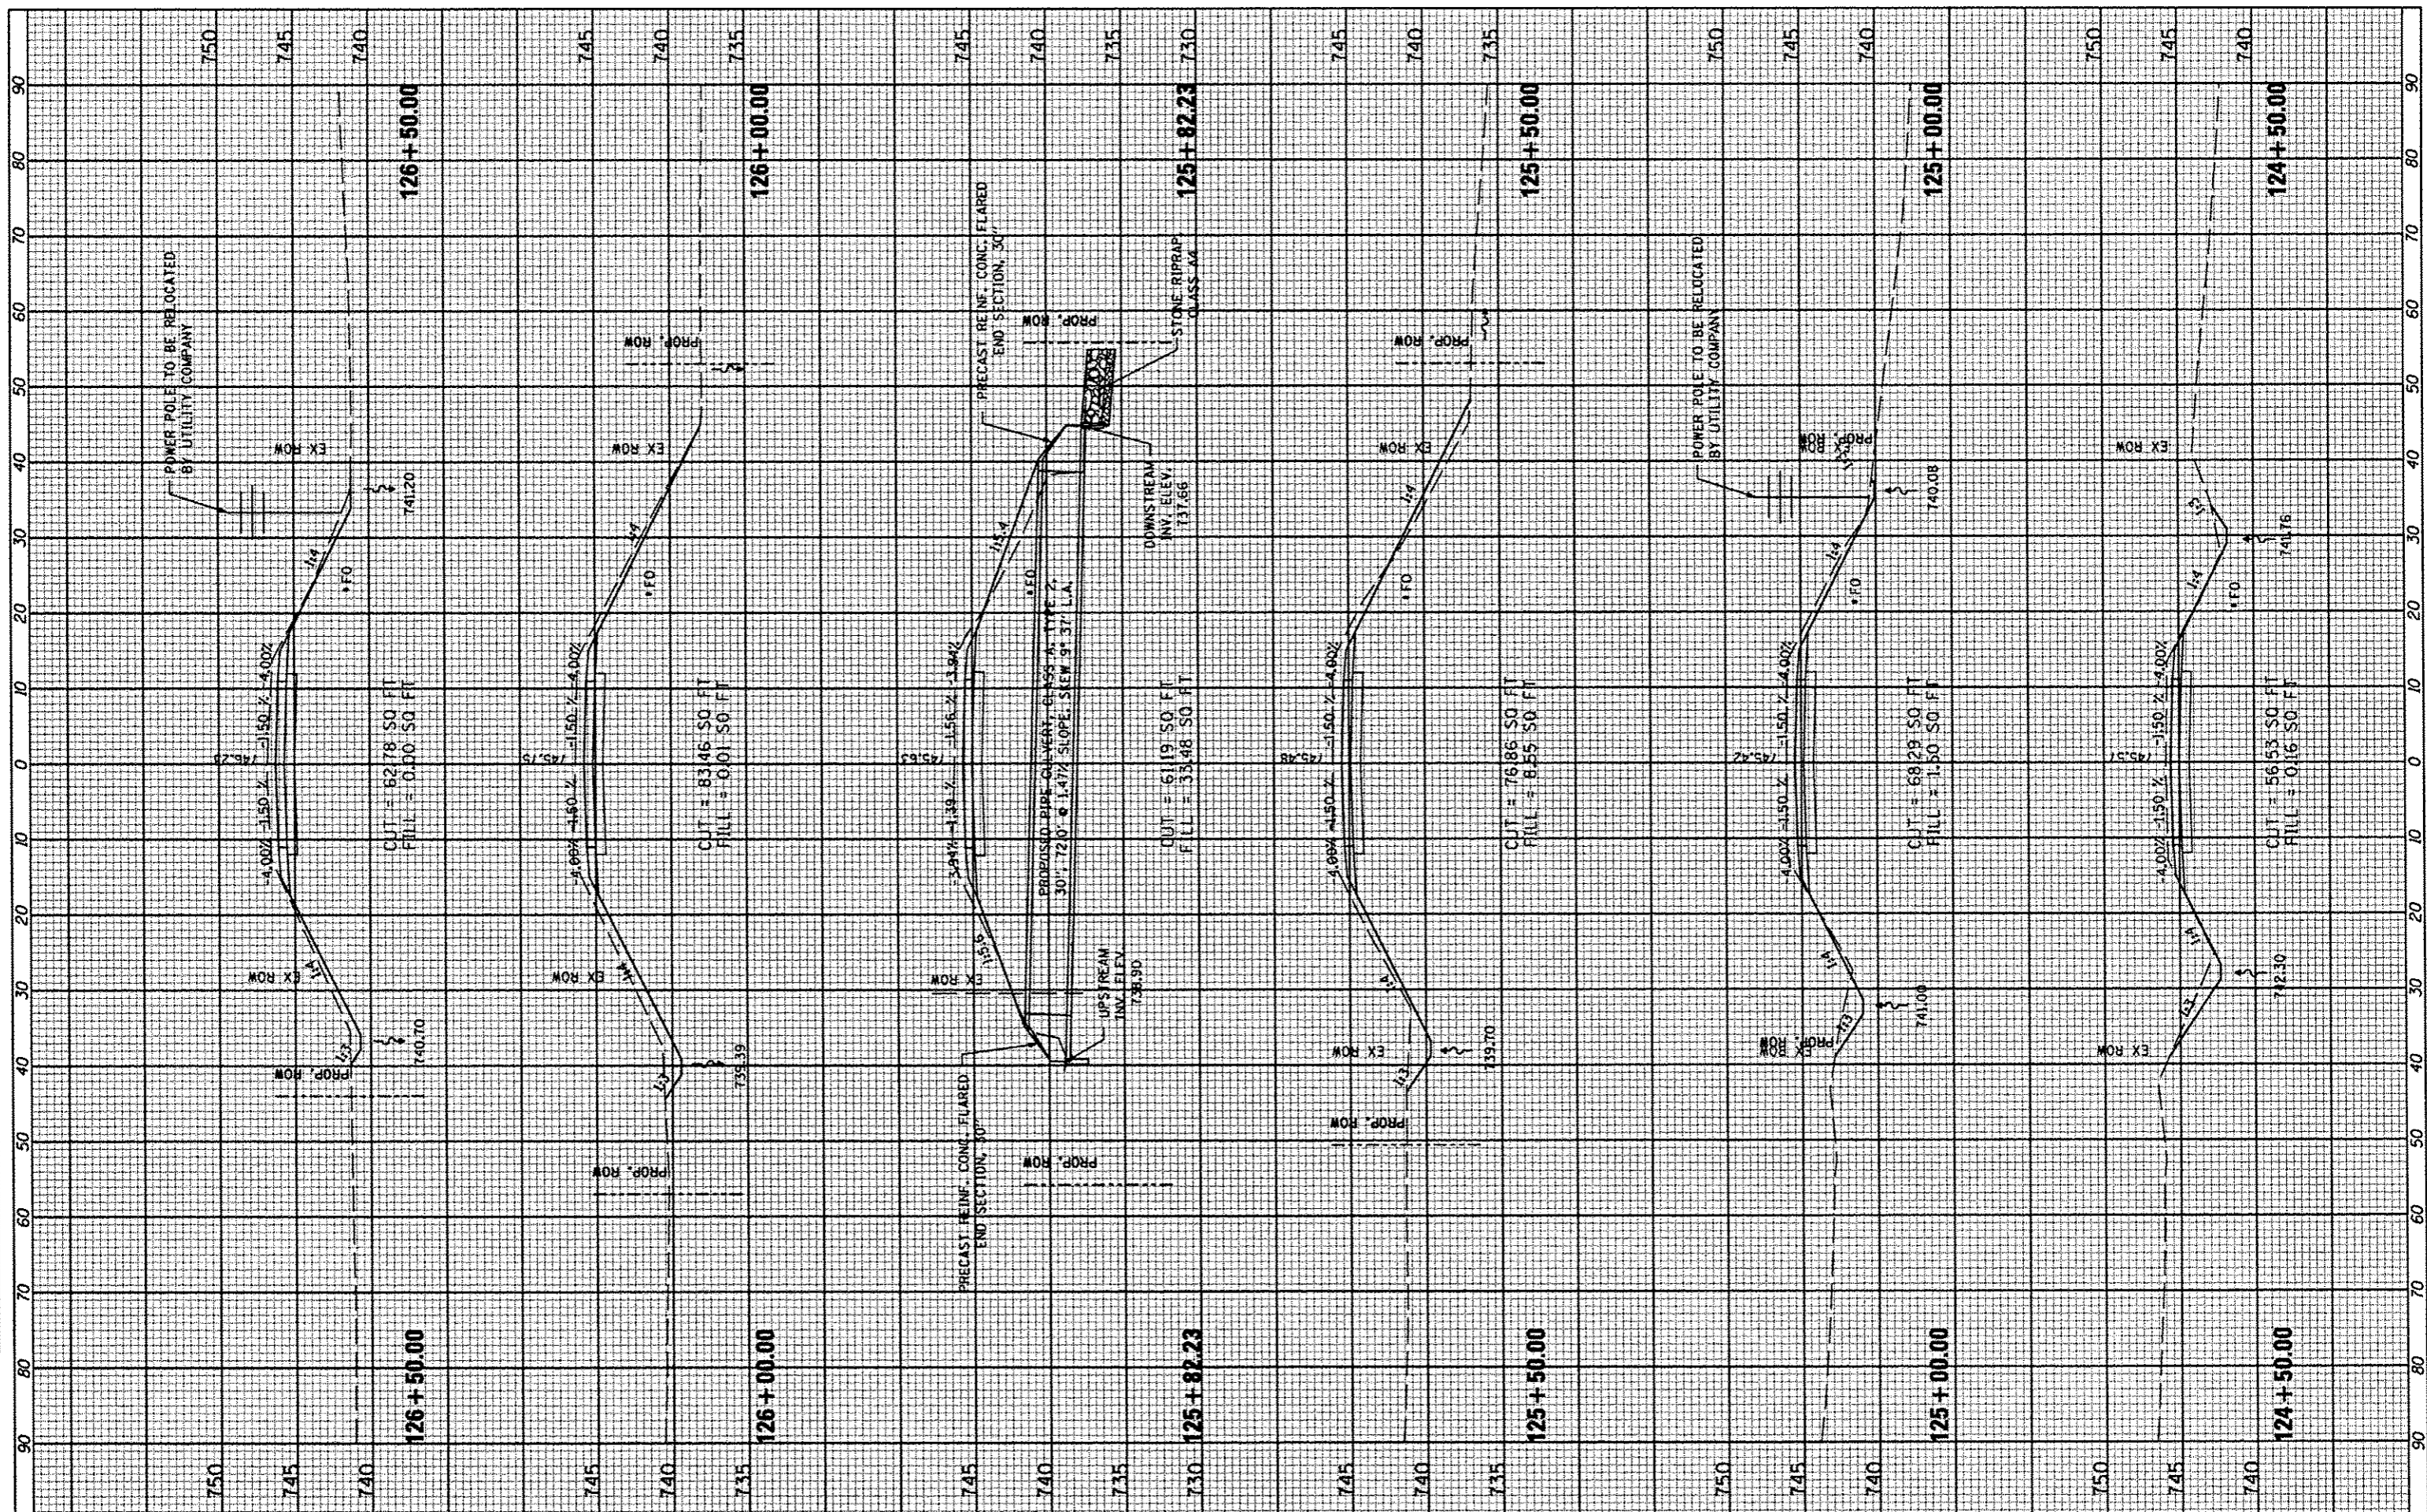

FILE NAME	USER NAME	DESIGNED	REVISED	STATE OF ILLINOIS DEPARTMENT OF TRANSPORTATION		COUNTY HIGHWAY #4 CROSS SECTIONS		F.A. RTE.	SECTION	COUNTY	TOTAL SHEETS	SHEET NO.
#FILE#	#USER#	---	---					393	12-00001-01-RS	KNOX	174	145
	PLOT SCALE	CHECKED	REVISED					COUNTY HIGHWAY 4		CONTRACT NO. 89614		
	PLOT DATE	DATE	REVISED					DISTRICT 4		ILLINOIS FED. AID PROJECT RS-0393 (105)		