


FINAL SURVEY	DATE
NOTED	
PLOTTED	
TEMPLATE	
NOTE BOOK	
AREAS CHECKED	
NO.	

ORIGINAL SURVEY	DATE
NOTED	
PLOTTED	
TEMPLATE	
NOTE BOOK	
AREAS CHECKED	
NO.	

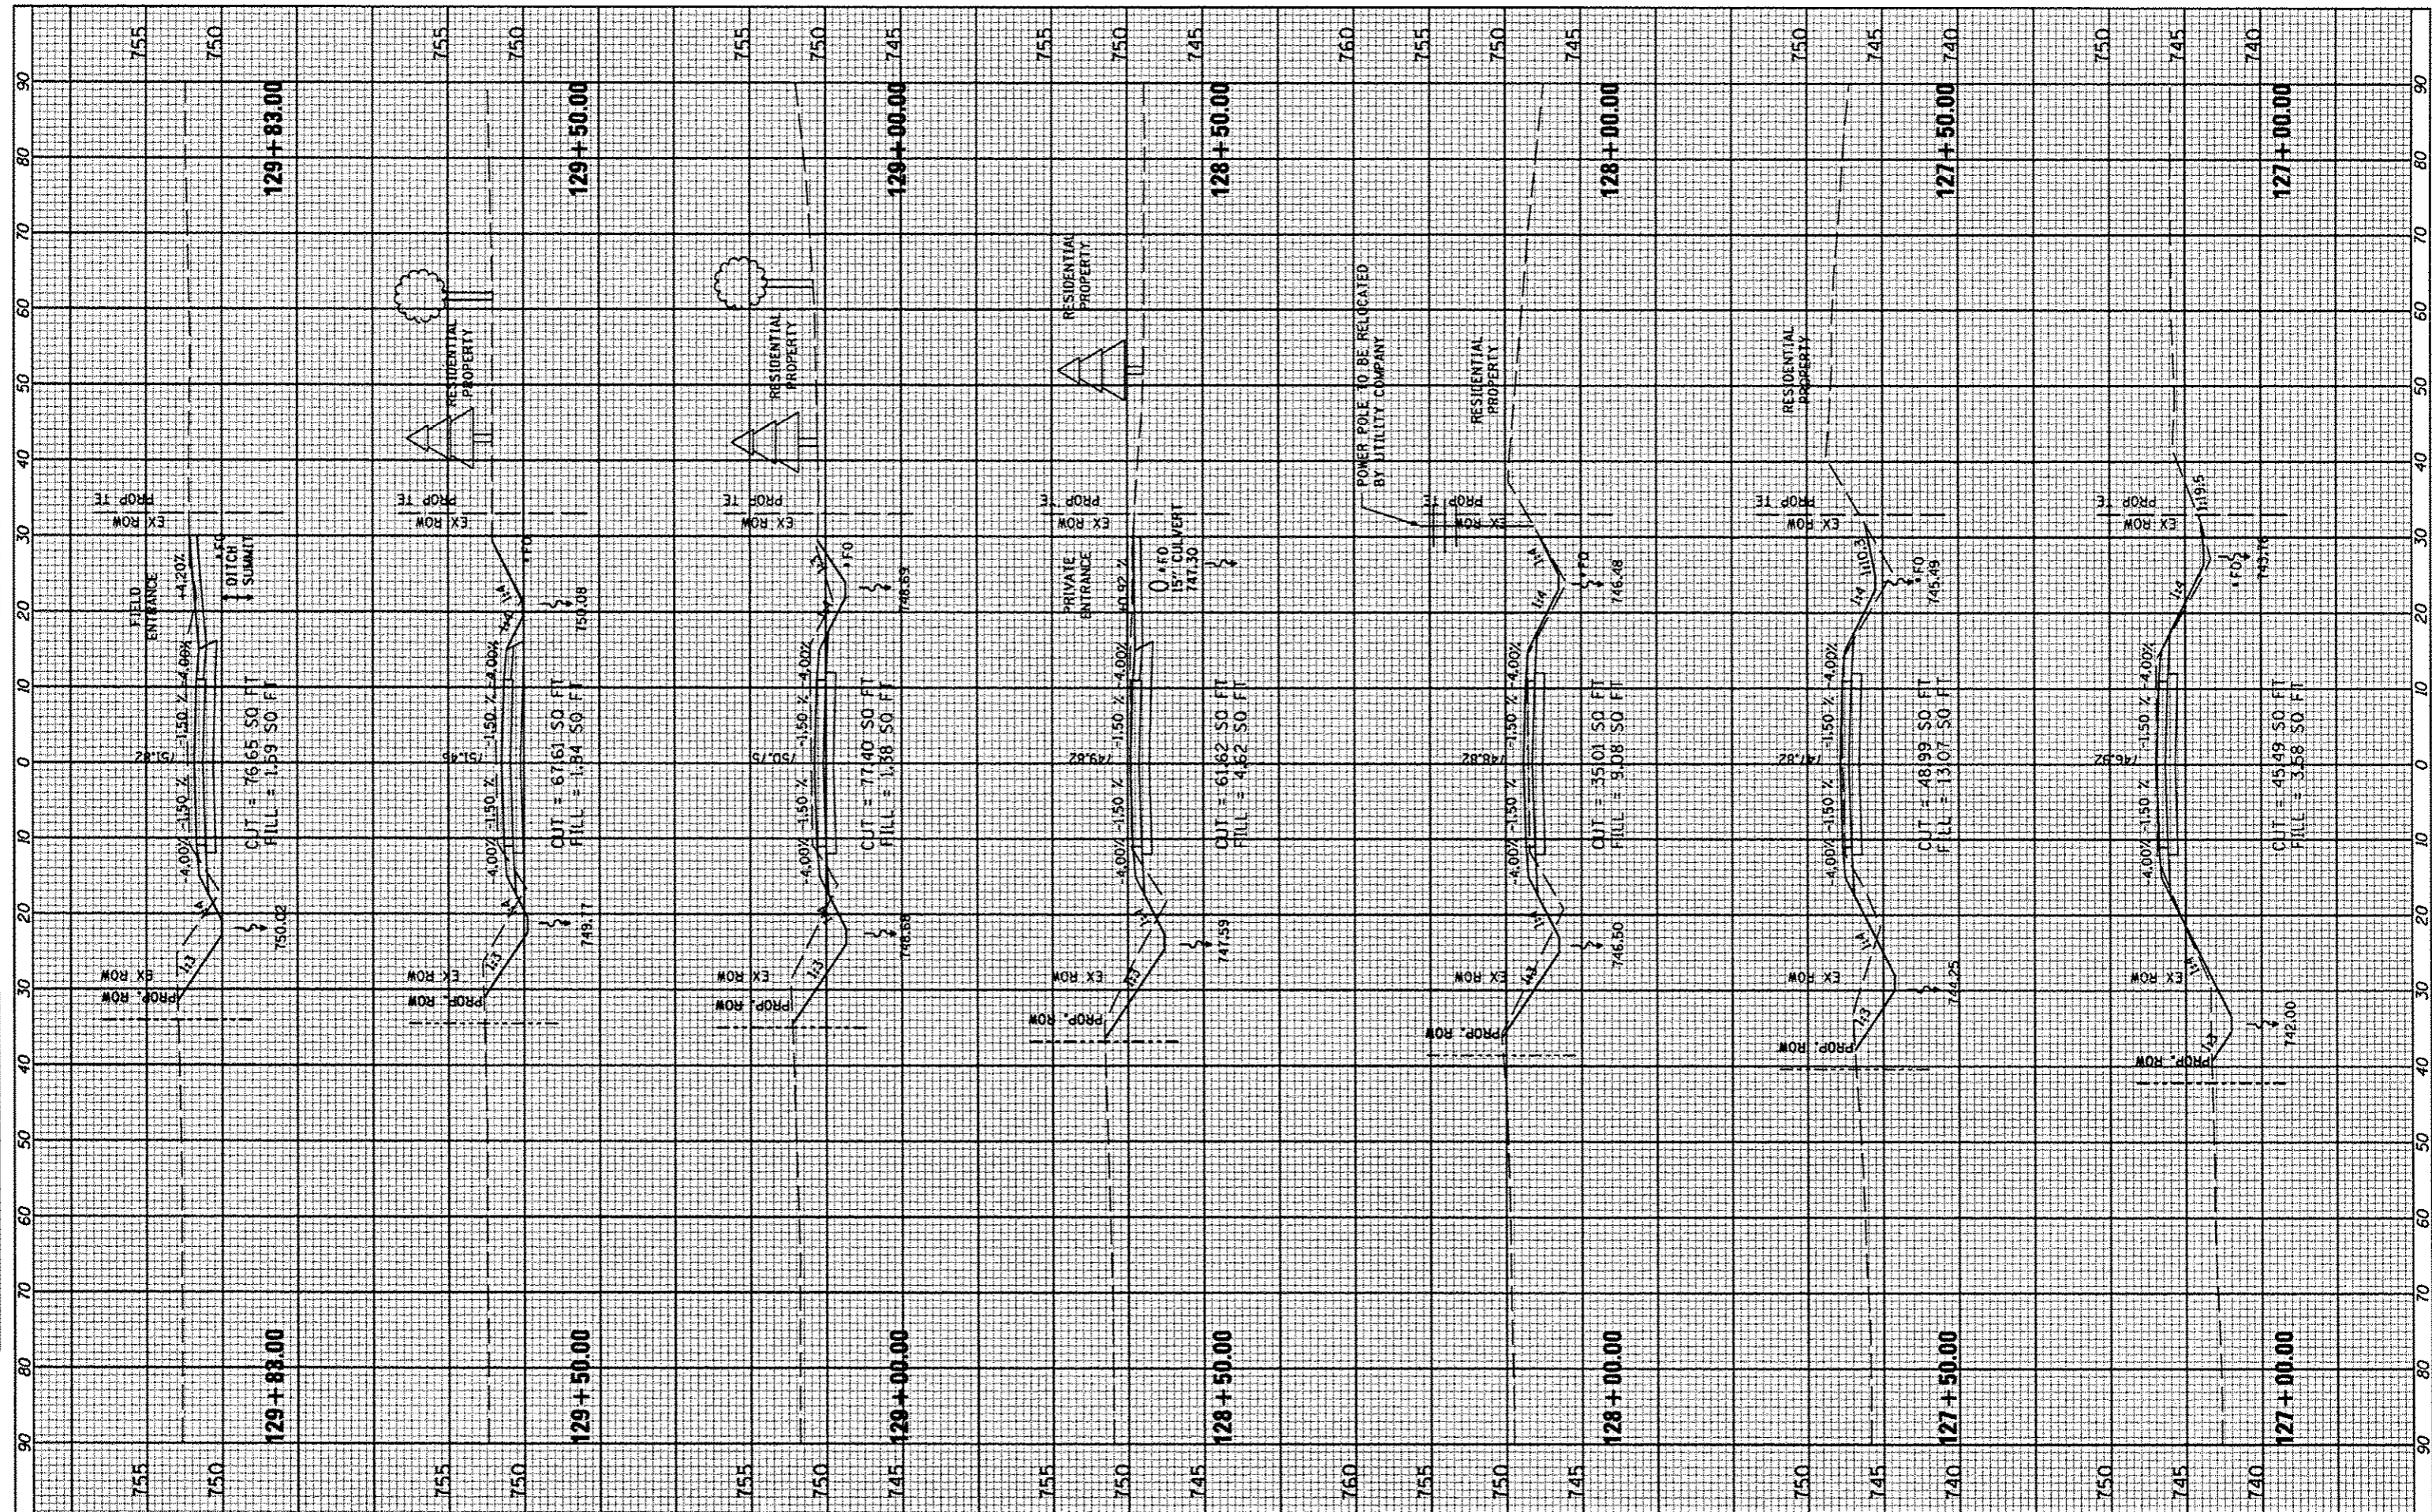

FILE NAME	USER NAME	DESIGNED	REVISED	STATE OF ILLINOIS DEPARTMENT OF TRANSPORTATION		COUNTY HIGHWAY #4 CROSS SECTIONS		F.A. RTE.	SECTION	COUNTY	TOTAL SHEETS	SHEET NO.
#FILE#	#USER#	DRAWN	REVISED					393	12-00001-01-RS	KNOX	174	146
		CHECKED	REVISED			SCALE		SHEET NO. 146 OF 174 SHEETS		STA. 127+00.00 TO STA. 129+83.00		CONTRACT NO. 89614
		DATE	REVISED	MARCH 2013				DISTRICT 4		ILLINOIS FED. AID PROJECT RS-0393 (105)		