


BY DATE
 SURVEYED
 PLOTTED
 NOTE BOOK
 AREAS CHECKED

BY DATE
 SURVEYED
 PLOTTED
 NOTE BOOK
 AREAS CHECKED

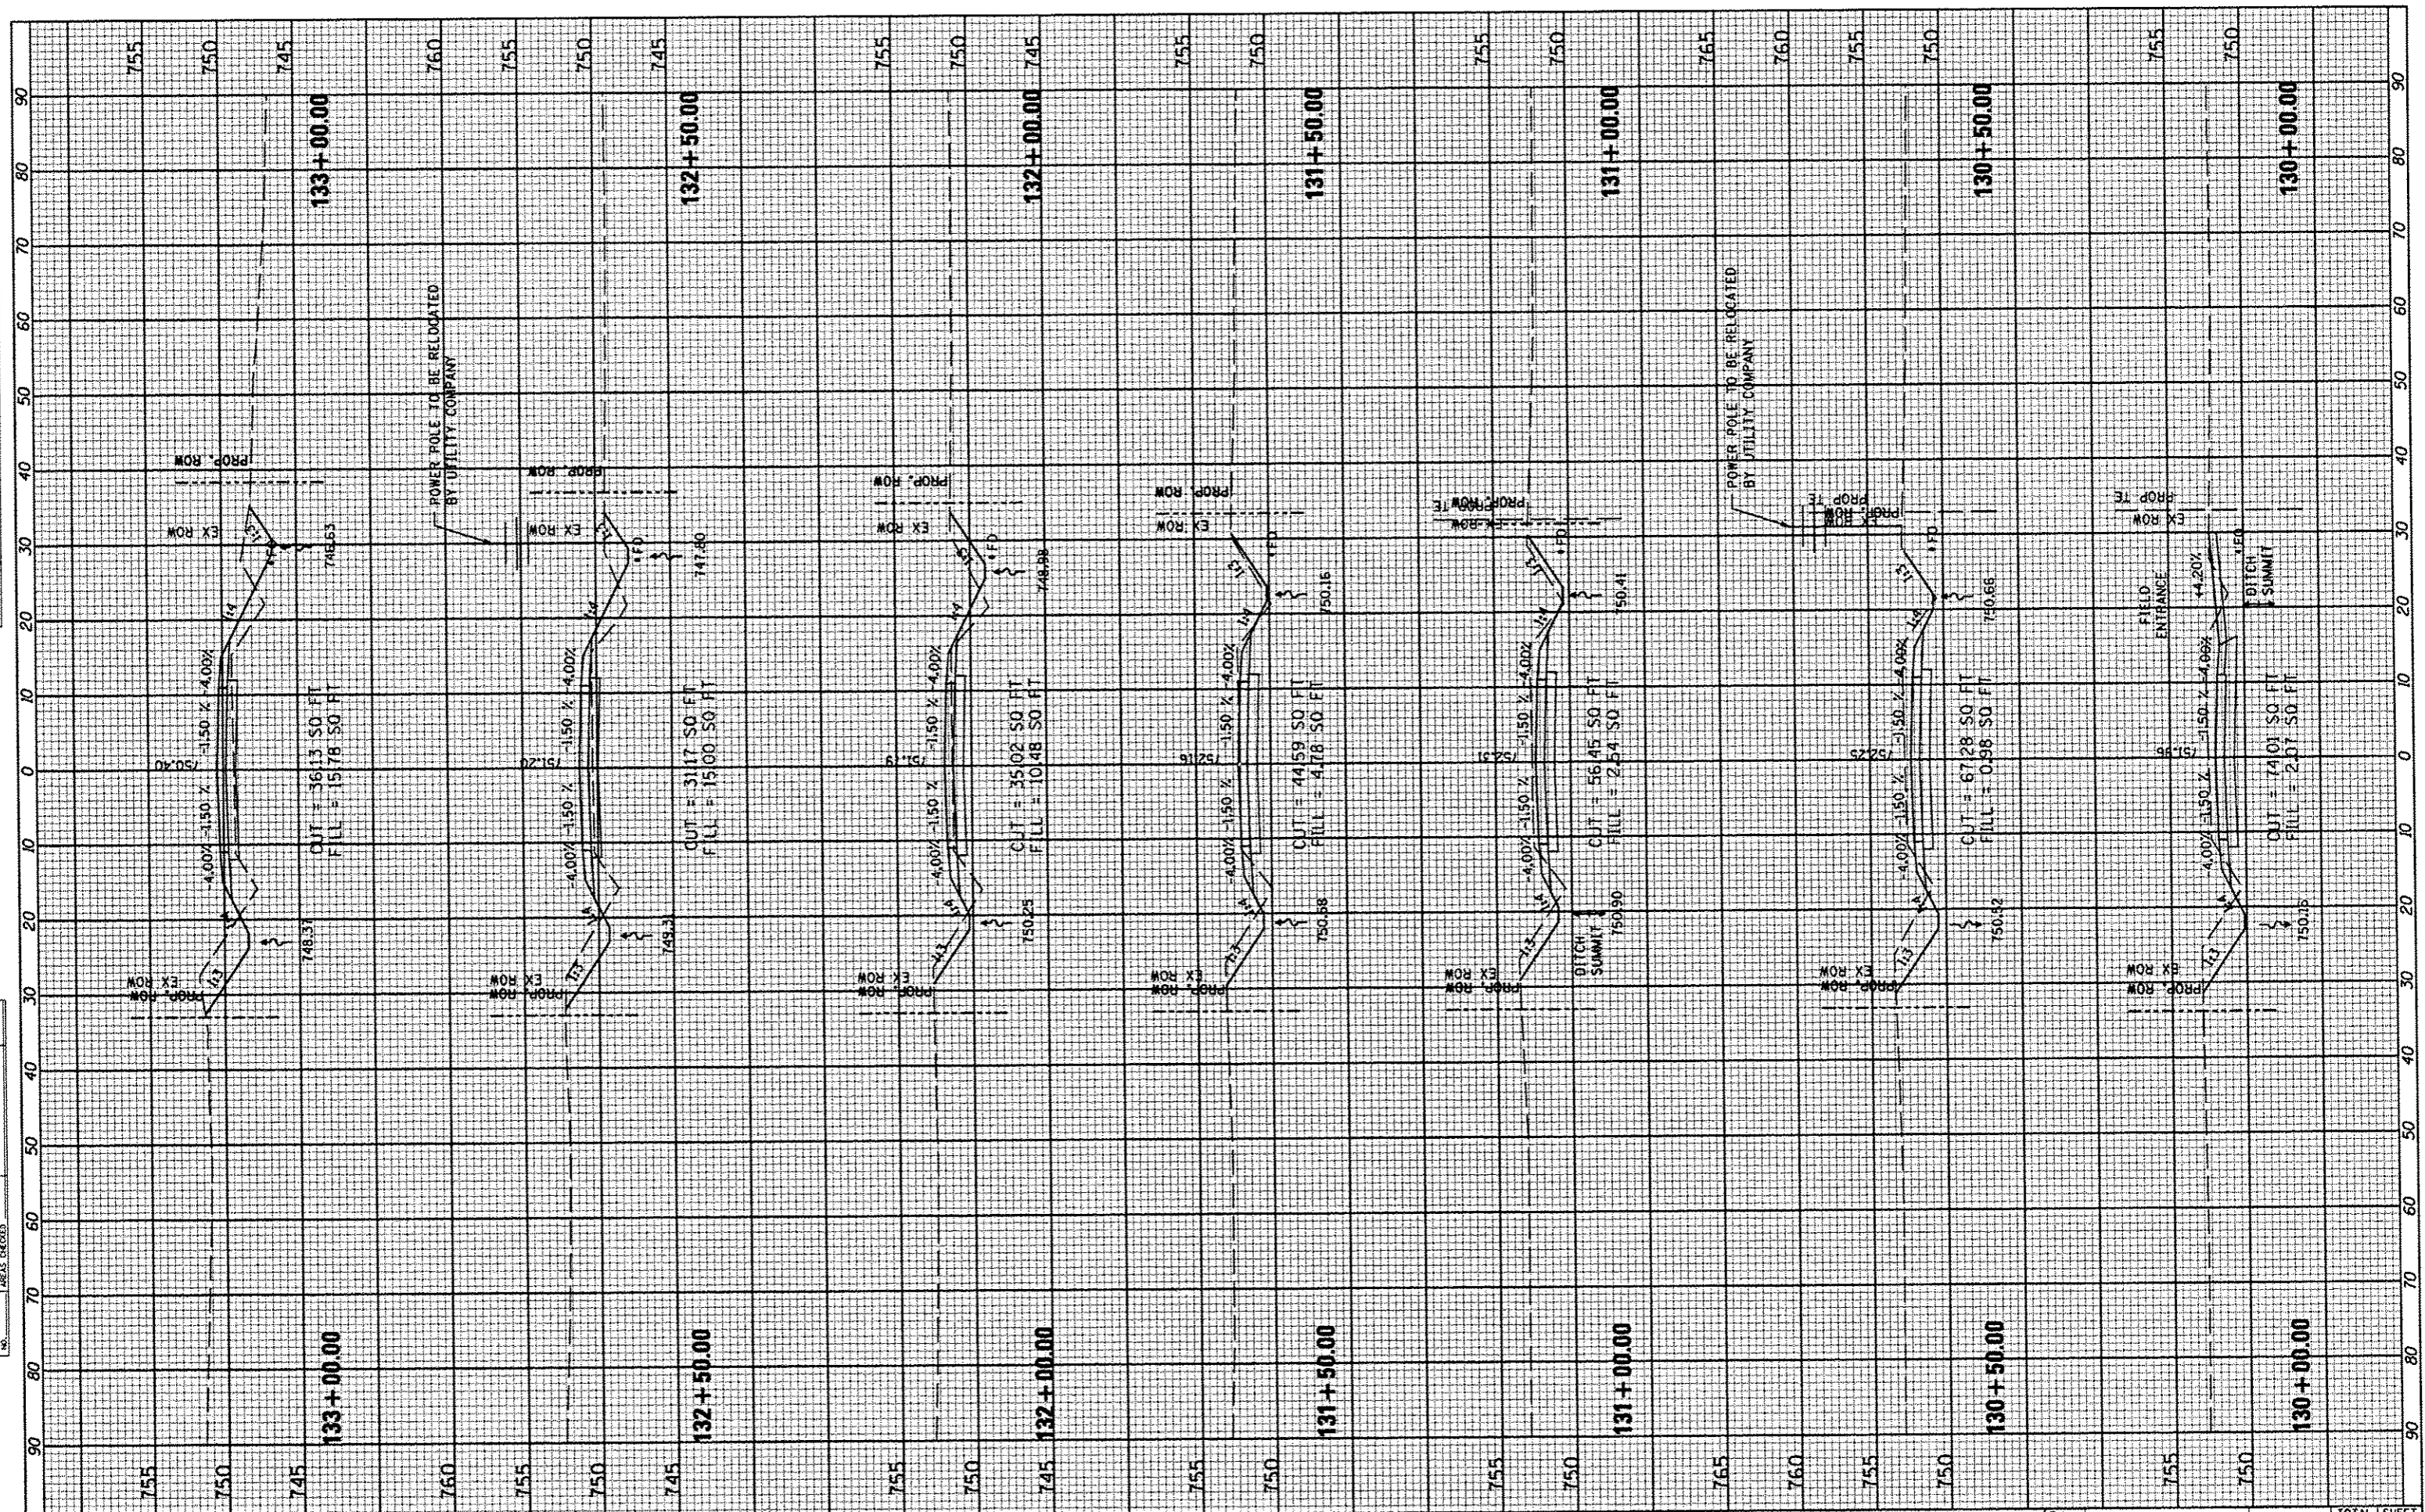

FILE NAME *
 #FILE#

USER NAME * #USER#
 DESIGNED -
 DRAWN -
 CHECKED -
 DATE - MARCH 2013

REVISED -
 REVISED -
 REVISED -
 REVISED -

**STATE OF ILLINOIS
 DEPARTMENT OF TRANSPORTATION**

**COUNTY HIGHWAY #4
 CROSS SECTIONS**
 SCALE: SHEET NO. 147 OF 174 SHEETS STA. 130+00.00 TO STA. 133+00.00

F.A. RTE. 393	SECTION 12-00001-01-RS	COUNTY KNOX	TOTAL SHEETS 174	SHEET NO. 147
COUNTY HIGHWAY 4		CONTRACT NO. 89614		
DISTRICT 4		ILLINOIS FED. AID PROJECT RS-0393 (105)		