


DATE _____ BY _____
 SURVEYED _____
 PLOTTED _____
 NOTE BOOK _____
 NO. _____
 ASSES CHECKED _____

DATE _____ BY _____
 ORIGINAL SURVEY _____
 PLOTTED _____
 NOTE BOOK _____
 NO. _____
 ASSES CHECKED _____

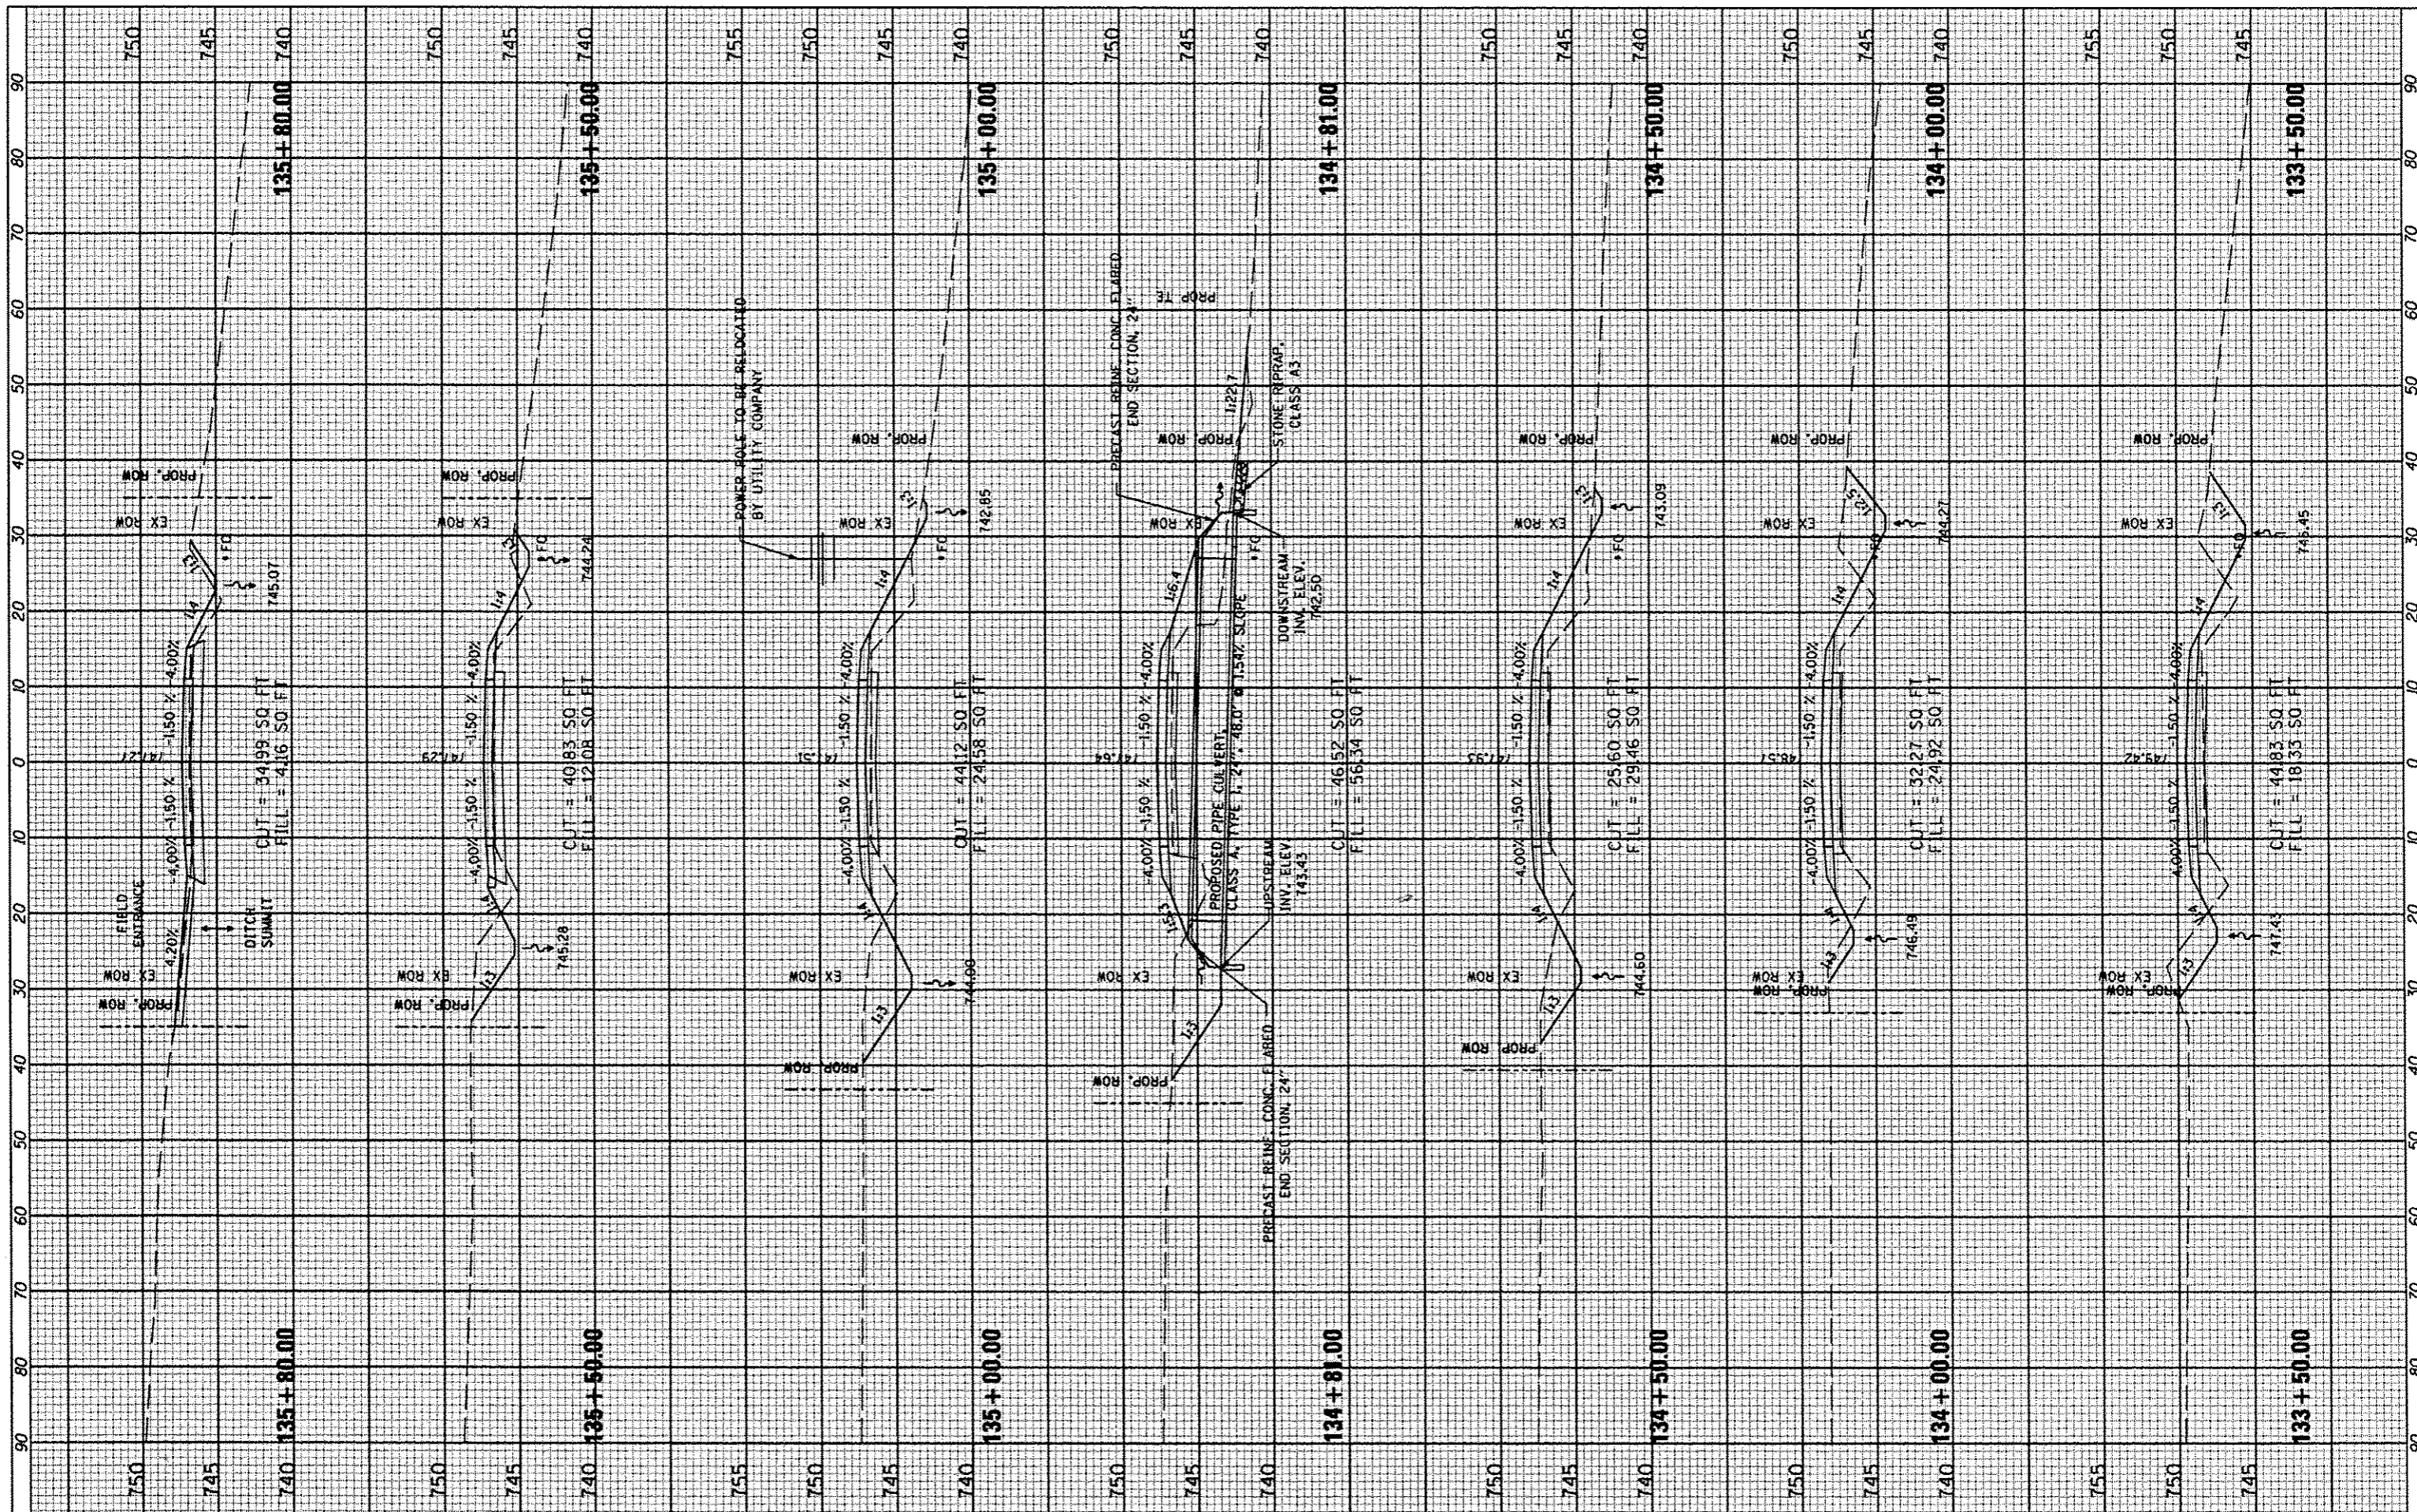

FILE NAME *
 #FILE#

USER NAME * #USER*
 DESIGNED - ---
 DRAWN - ---
 CHECKED - ---
 DATE - MARCH 2013

REVISED - ---
 REVISED - ---
 REVISED - ---
 REVISED - ---

**STATE OF ILLINOIS
 DEPARTMENT OF TRANSPORTATION**

SCALE: _____ SHEET NO. 148 OF 174 SHEETS STA. 133+50.00 TO STA. 135+80.00

**COUNTY HIGHWAY #4
 CROSS SECTIONS**

F.A. RTE.	SECTION	COUNTY	TOTAL SHEETS	SHEET NO.
393	12-0001-01-RS	KNOX	174	148
COUNTY HIGHWAY 4		CONTRACT NO. 89614		
DISTRICT 4		ILLINOIS FED. AID PROJECT RS-0393 (105)		