


FINAL SURVEY	BY	DATE
SCHEMATIC		
NOTED		
PLOTTED		
TEMPLATE		
AREAS		
CHECKED		

ORIGINAL SURVEY	BY	DATE
SCHEMATIC		
NOTED		
PLOTTED		
TEMPLATE		
AREAS		
CHECKED		

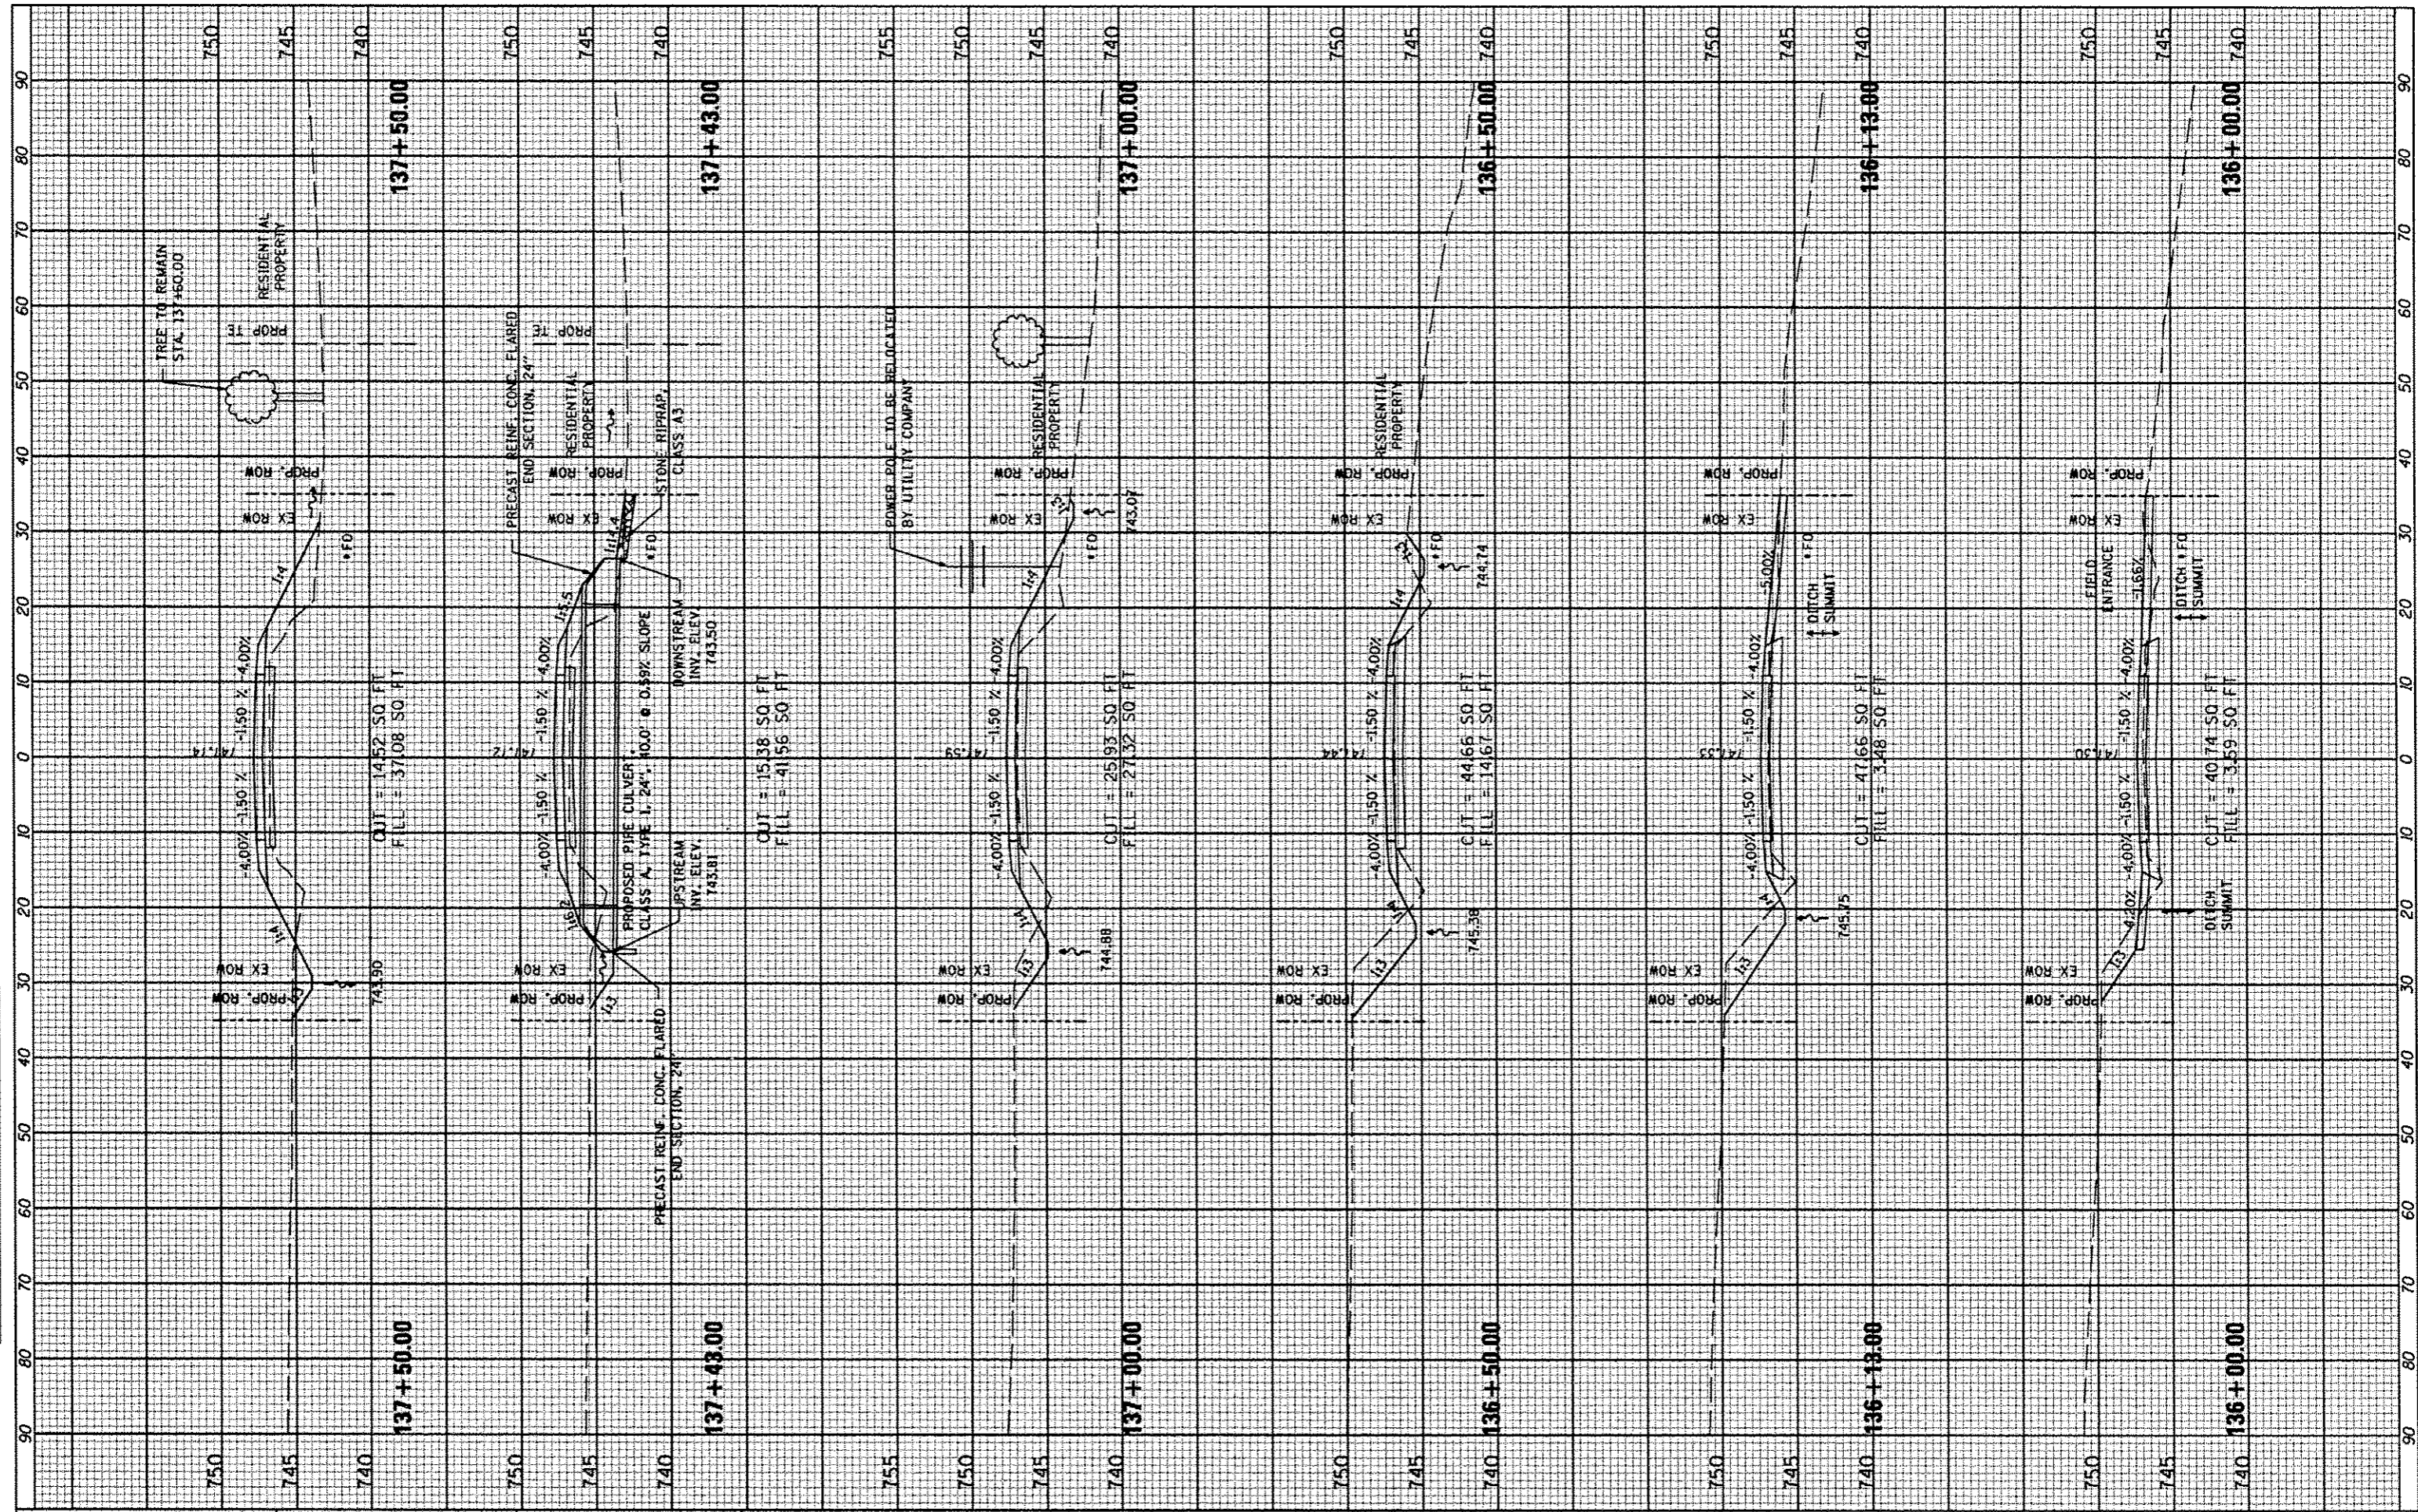

FILE NAME	USER NAME
FILE	*USER*
PLOT SCALE	*SCALE*
PLOT DATE	*DATE*

DESIGNED	---
DRAWN	---
CHECKED	---
DATE	MARCH 2013

REVISED	---
REVISED	---
REVISED	---
REVISED	---

STATE OF ILLINOIS
DEPARTMENT OF TRANSPORTATION

COUNTY HIGHWAY #4
CROSS SECTIONS
SCALE: _____
SHEET NO. 149 OF 174 SHEETS
STA. 136+00.00 TO STA. 137+50.00

F.A. RTE.	SECTION	COUNTY	TOTAL SHEETS	SHEET NO.
393	12-00001-01-RS	KNOX	174	149
COUNTY HIGHWAY 4		CONTRACT NO. 89614		
DISTRICT 4		ILLINOIS FED. AID PROJECT RS-0393 (105)		