


FINAL SURVEY	DATE
SAVED	BY
PLOTTED	
NOTE BOOK	
AREAS	
AREAS CHECKED	

ORIGINAL SURVEY	DATE
SAVED	BY
PLOTTED	
NOTE BOOK	
AREAS	
AREAS CHECKED	

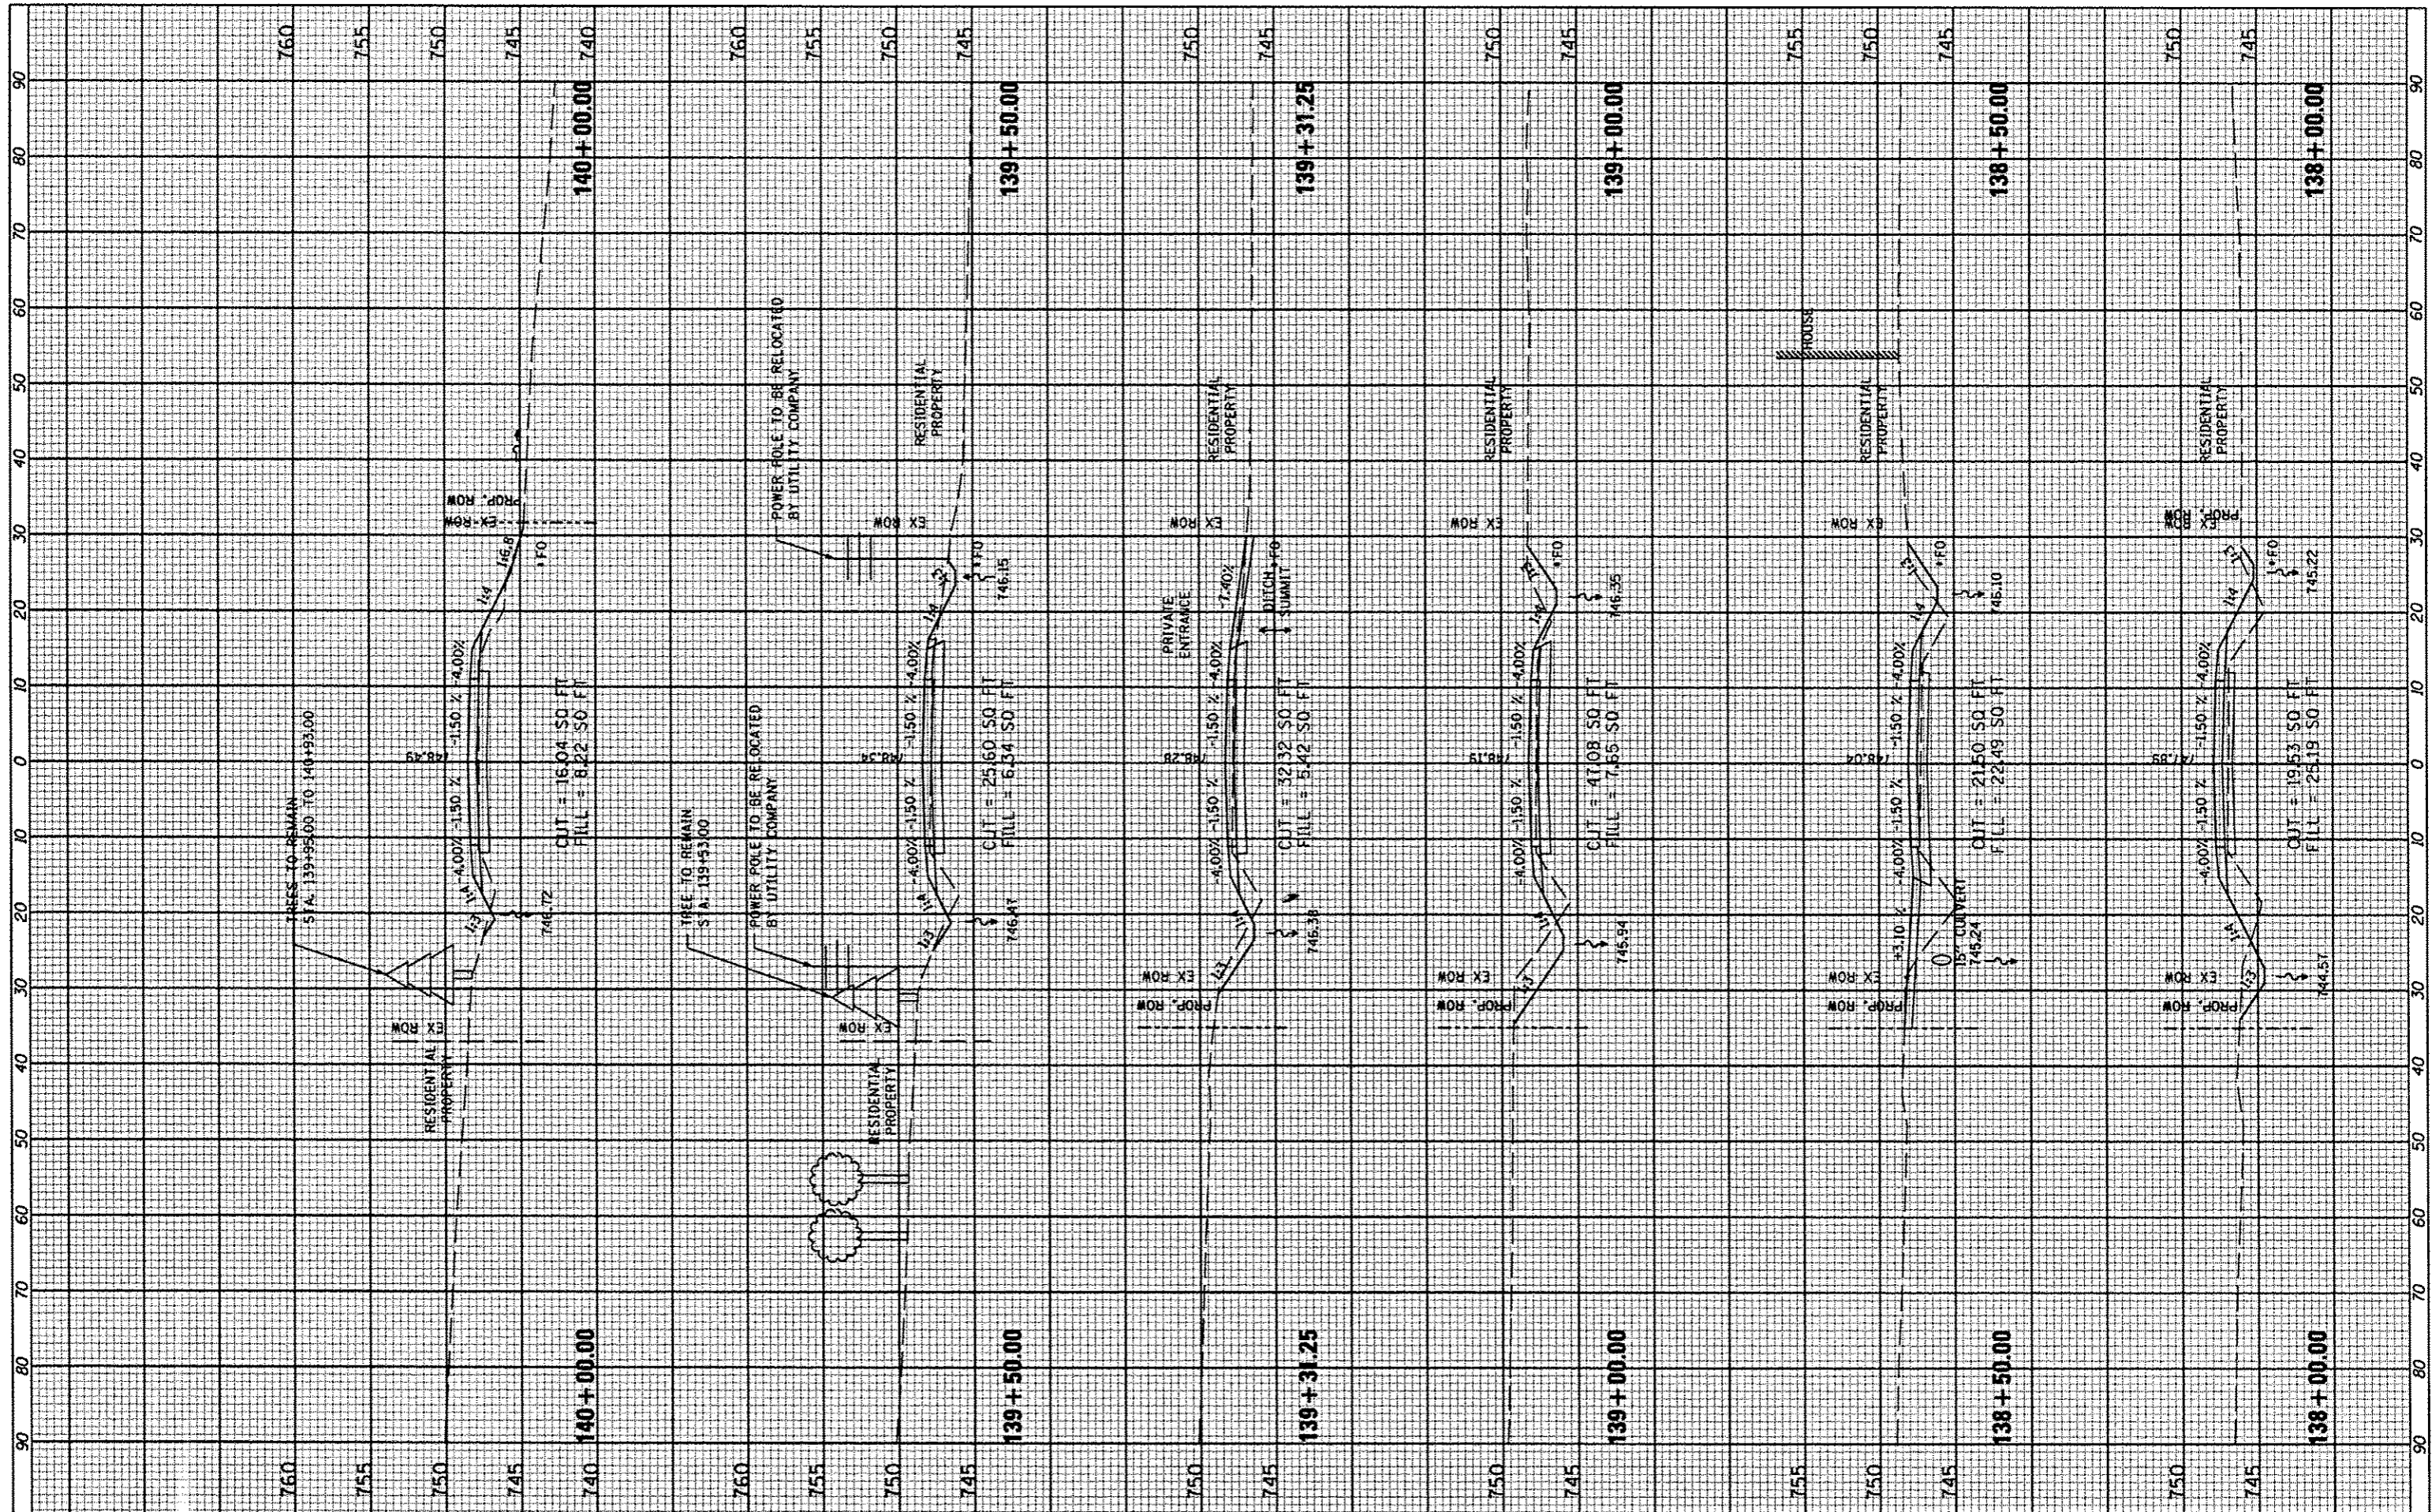

FILE NAME	USER NAME	DESIGNED	REVISED
FILE#	USER	---	---
		DRAWN	REVISED
		---	---
		CHECKED	REVISED
		---	---
		DATE	REVISED
		MARCH 2013	---

PLOT SCALE	SCALE	CHECKED	REVISED
---	---	---	---
PLOT DATE	DATE	DATE	REVISED
---	---	---	---

**STATE OF ILLINOIS
DEPARTMENT OF TRANSPORTATION**

SCALE	SHEET NO. 150 OF 174 SHEETS	STA. 138+00.00 TO STA. 140+00.00

**COUNTY HIGHWAY #4
CROSS SECTIONS**

F.A. RTE.	SECTION	COUNTY	TOTAL SHEETS	SHEET NO.
393	12-00001-01-RS	KNOX	174	150
	COUNTY HIGHWAY 4			CONTRACT NO. 89614
	DISTRICT 4	ILLINOIS FED. AID PROJECT RS-0393 (105)		