


FINAL SURVEY	DATE
NO. _____	_____
BY _____	DATE _____
BY _____	DATE _____
BY _____	DATE _____

ORIGINAL SURVEY	DATE
NO. _____	_____
BY _____	DATE _____
BY _____	DATE _____
BY _____	DATE _____

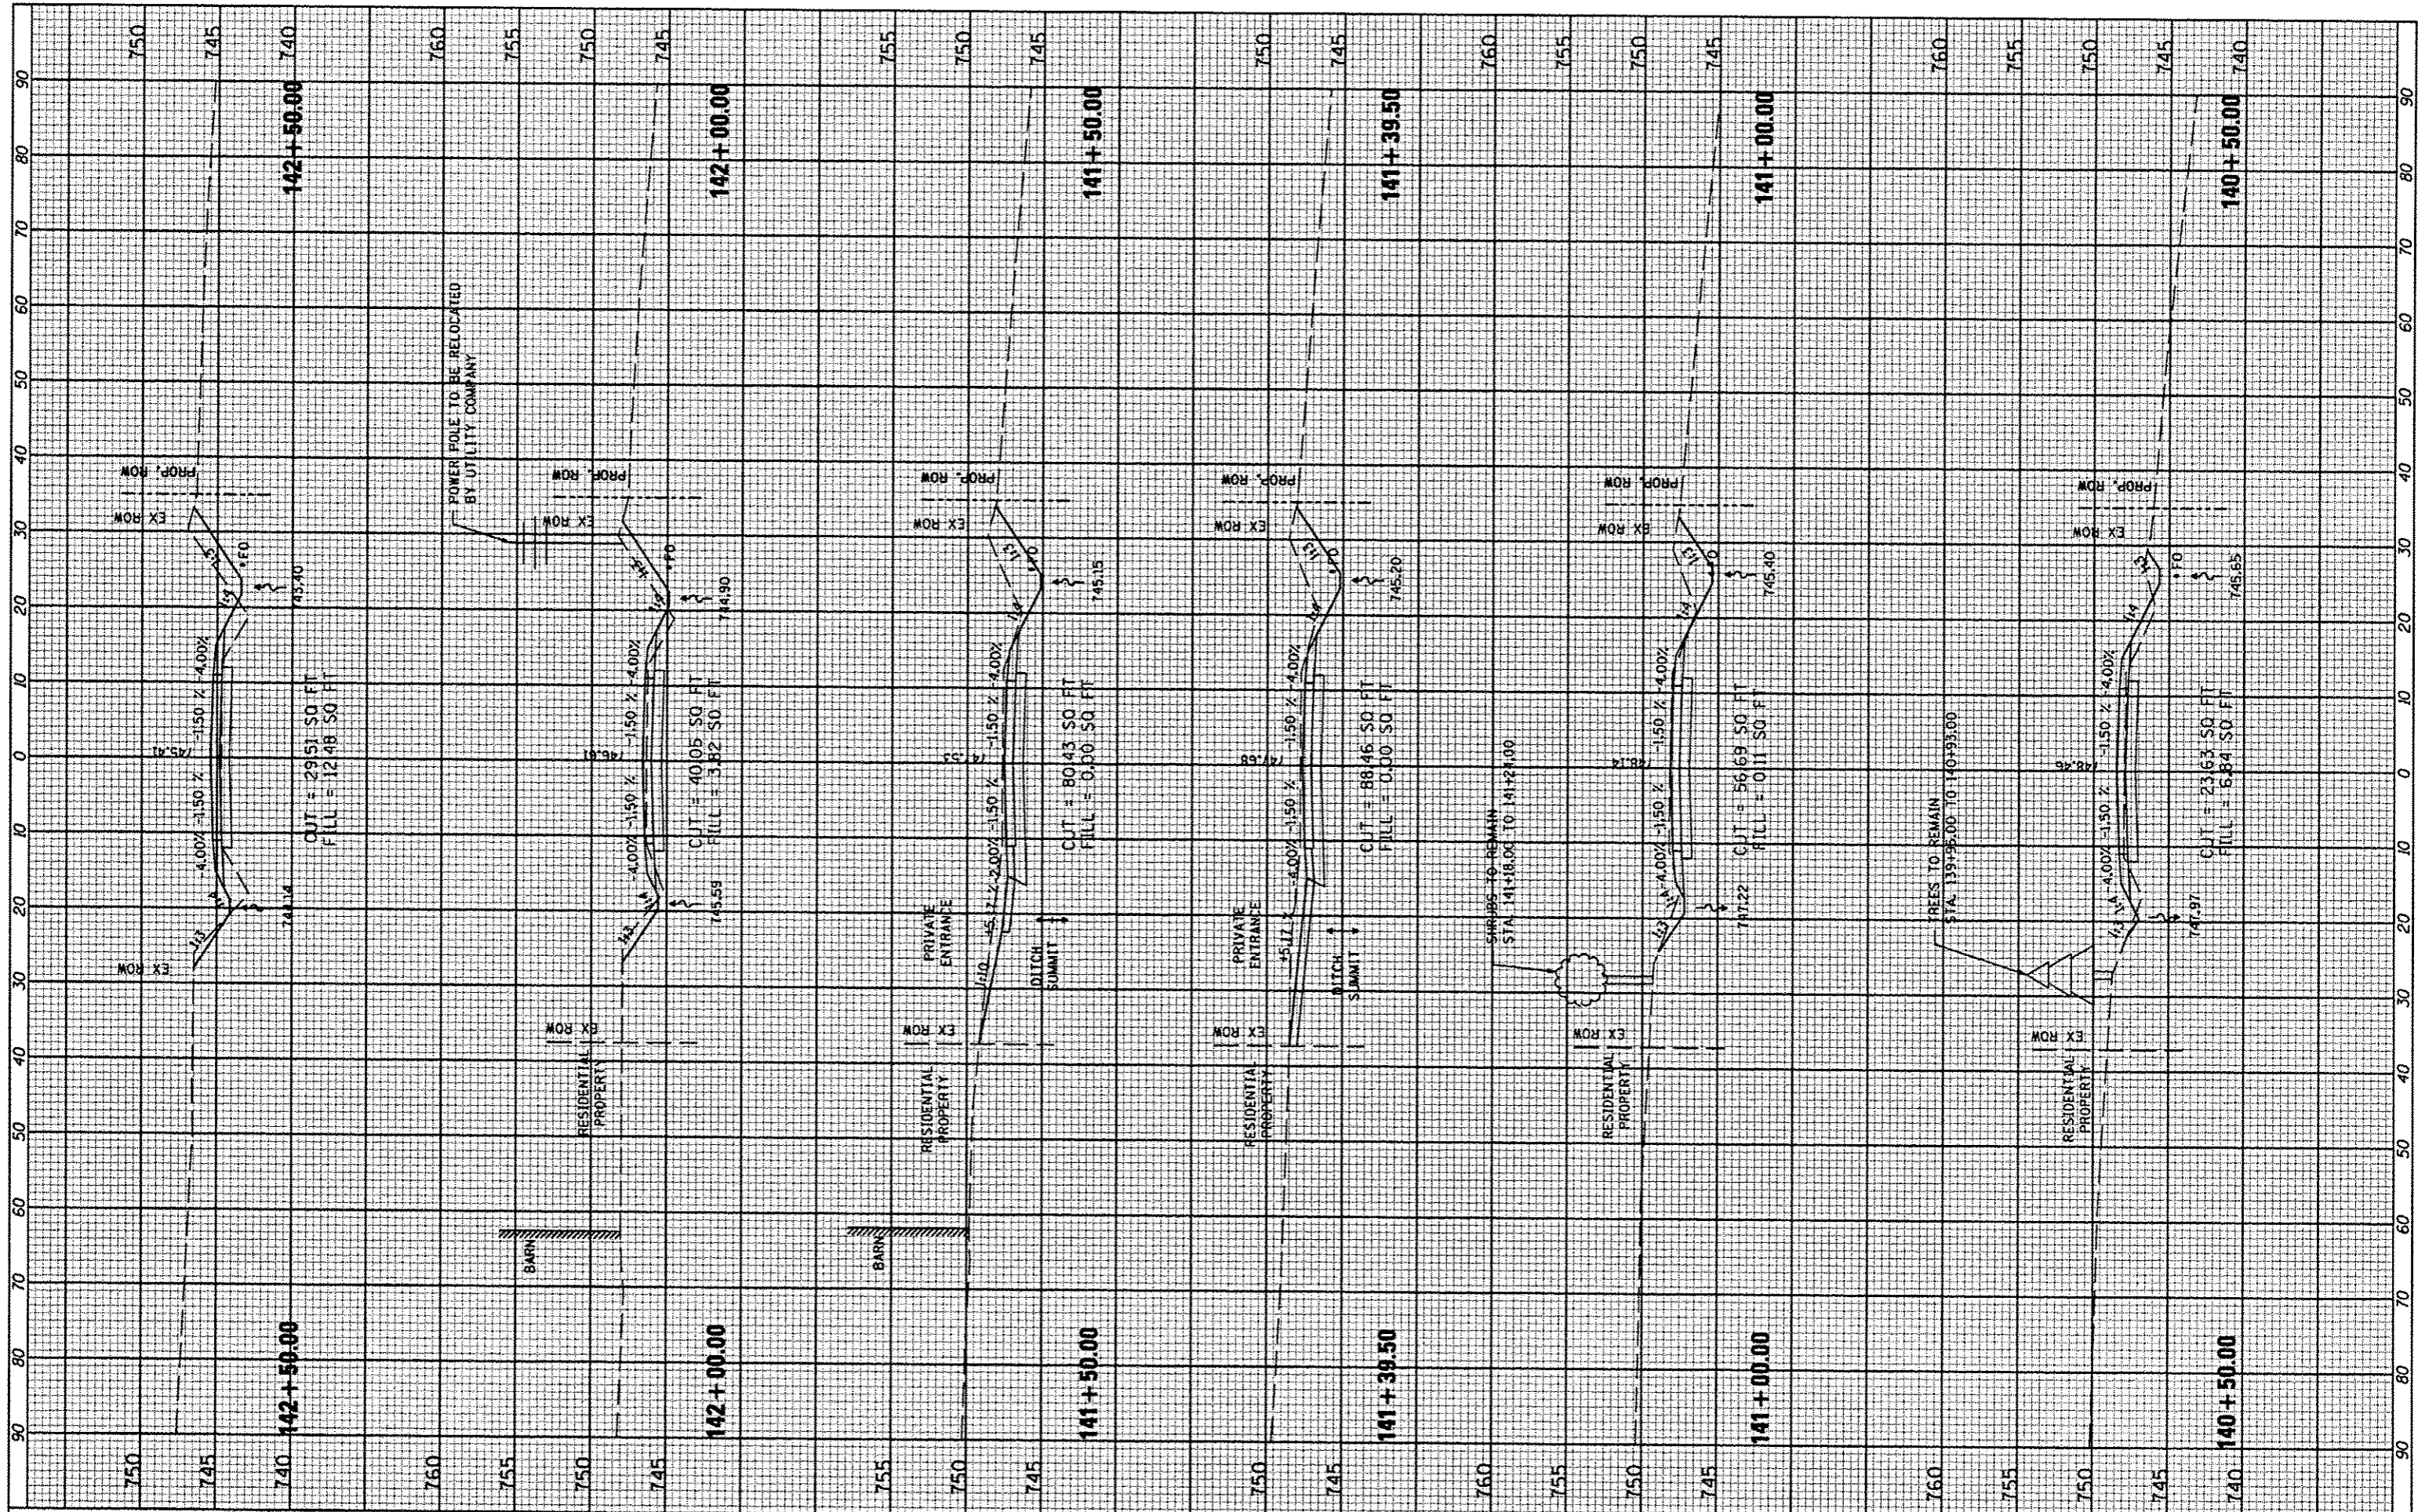

FILE NAME	USER NAME
#FILE#	USER#
PLOT SCALE	SCALE
PLOT DATE	DATE

DESIGNED	REVISOR
DRAWN	REVISOR
CHECKED	REVISOR
DATE	REVISOR

DATE	MARCH 2013
------	------------

**STATE OF ILLINOIS  
DEPARTMENT OF TRANSPORTATION**

**COUNTY HIGHWAY #4  
CROSS SECTIONS**

SCALE: \_\_\_\_\_ SHEET NO. 151 OF 174 SHEETS STA. 140+50.00 TO STA. 142+50.00

F.A. RTE.	SECTION	COUNTY	TOTAL SHEETS	SHEET NO.
393	12-00001-01-RS	KNOX	174	151
COUNTY HIGHWAY 4		CONTRACT NO. 89614		
DISTRICT 4		ILLINOIS FED. AID PROJECT RS-0393 (105)		