


FINAL SURVEY	DATE
DATE	
BY	
NO.	

PREPARED SURVEY	DATE
DATE	
BY	
NO.	

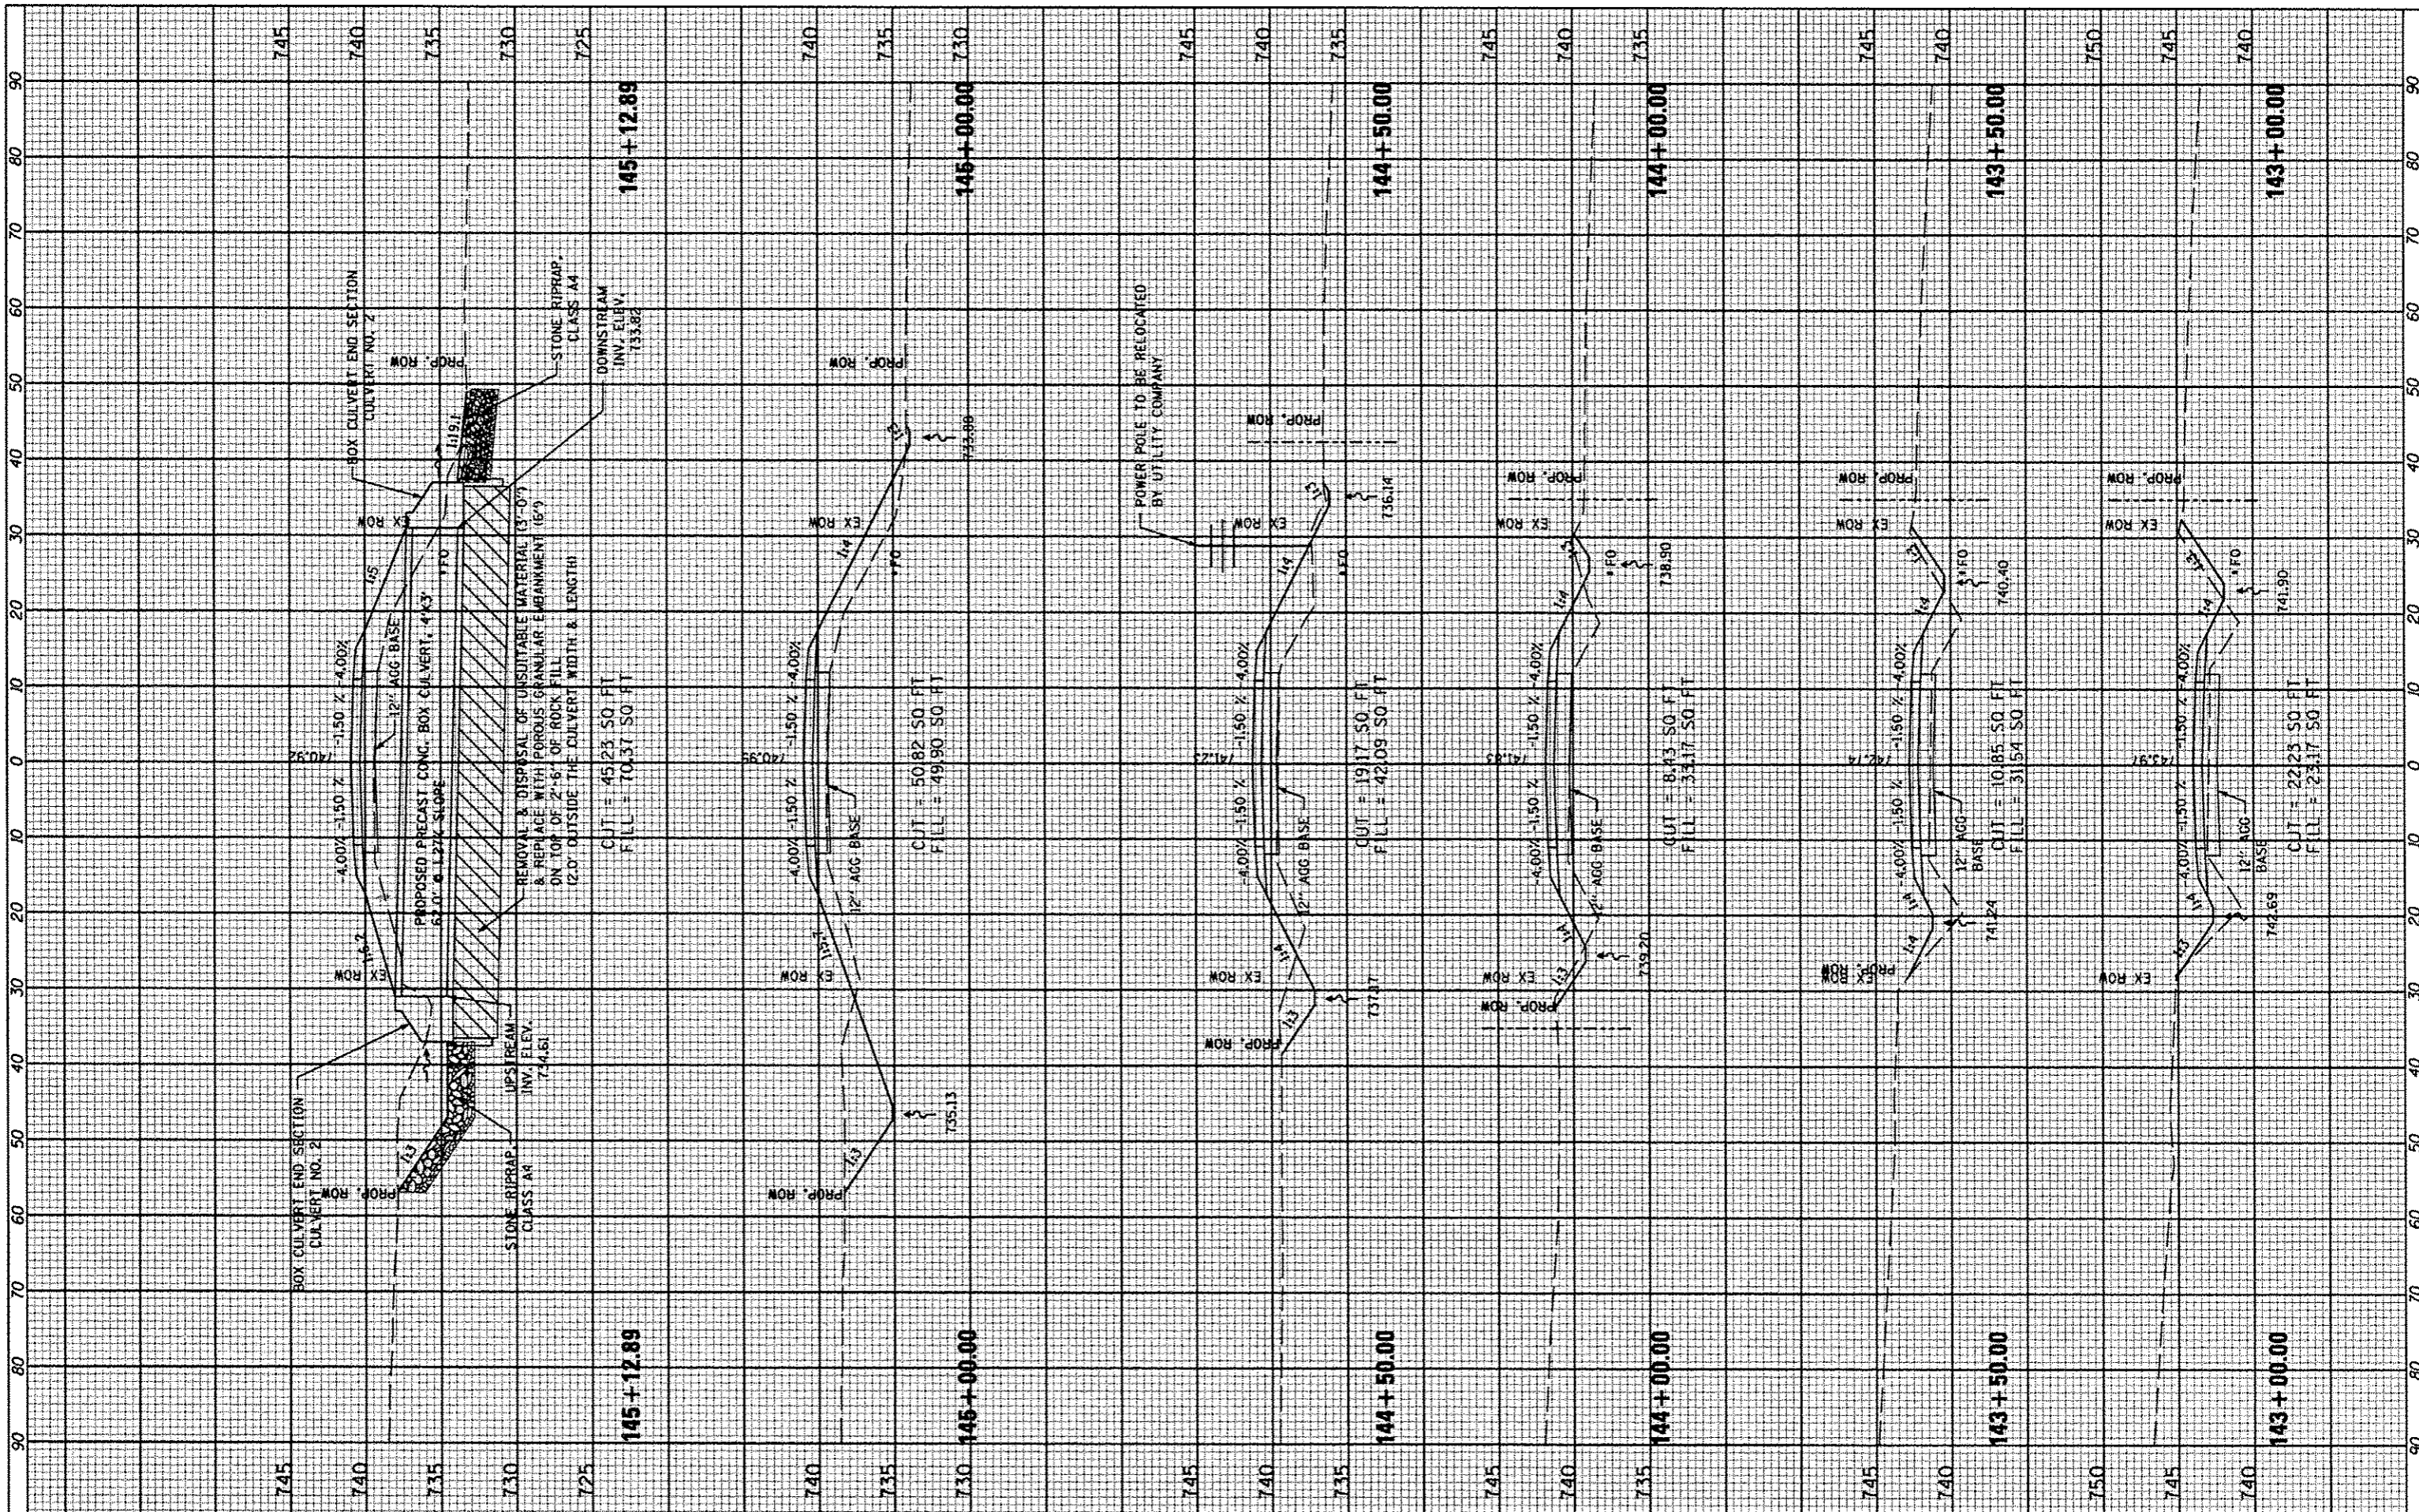

FILE NAME	USER NAME
#FILE#	#USER#
PLOT SCALE	DESIGNED
#SCALE#	---
PLOT DATE	CHECKED
#DATE#	---
	DATE
	MARCH 2013

REVISIONS	REVISED
---	---
---	---
---	---
---	---
---	---

**STATE OF ILLINOIS
DEPARTMENT OF TRANSPORTATION**

COUNTY HIGHWAY #4 CROSS SECTIONS	
SCALE:	SHEET NO. 152 OF 174 SHEETS
	STA. 143+00.00 TO STA. 145+12.89

F.A. RTE.	SECTION	COUNTY	TOTAL SHEETS	SHEET NO.
393	12-00001-01-RS	KNOX	174	152
	COUNTY HIGHWAY 4			CONTRACT NO. 89614
	DISTRICT 4	ILLINOIS FED. AID PROJECT RS-0393 (105)		