


FINAL SURVEY	BY	DATE
DESIGNED		
PLOTTED		
NOTE BOOK		
NO.		
AREAS CHECKED		

ORIGINAL SURVEY	BY	DATE
DESIGNED		
PLOTTED		
NOTE BOOK		
NO.		
AREAS CHECKED		

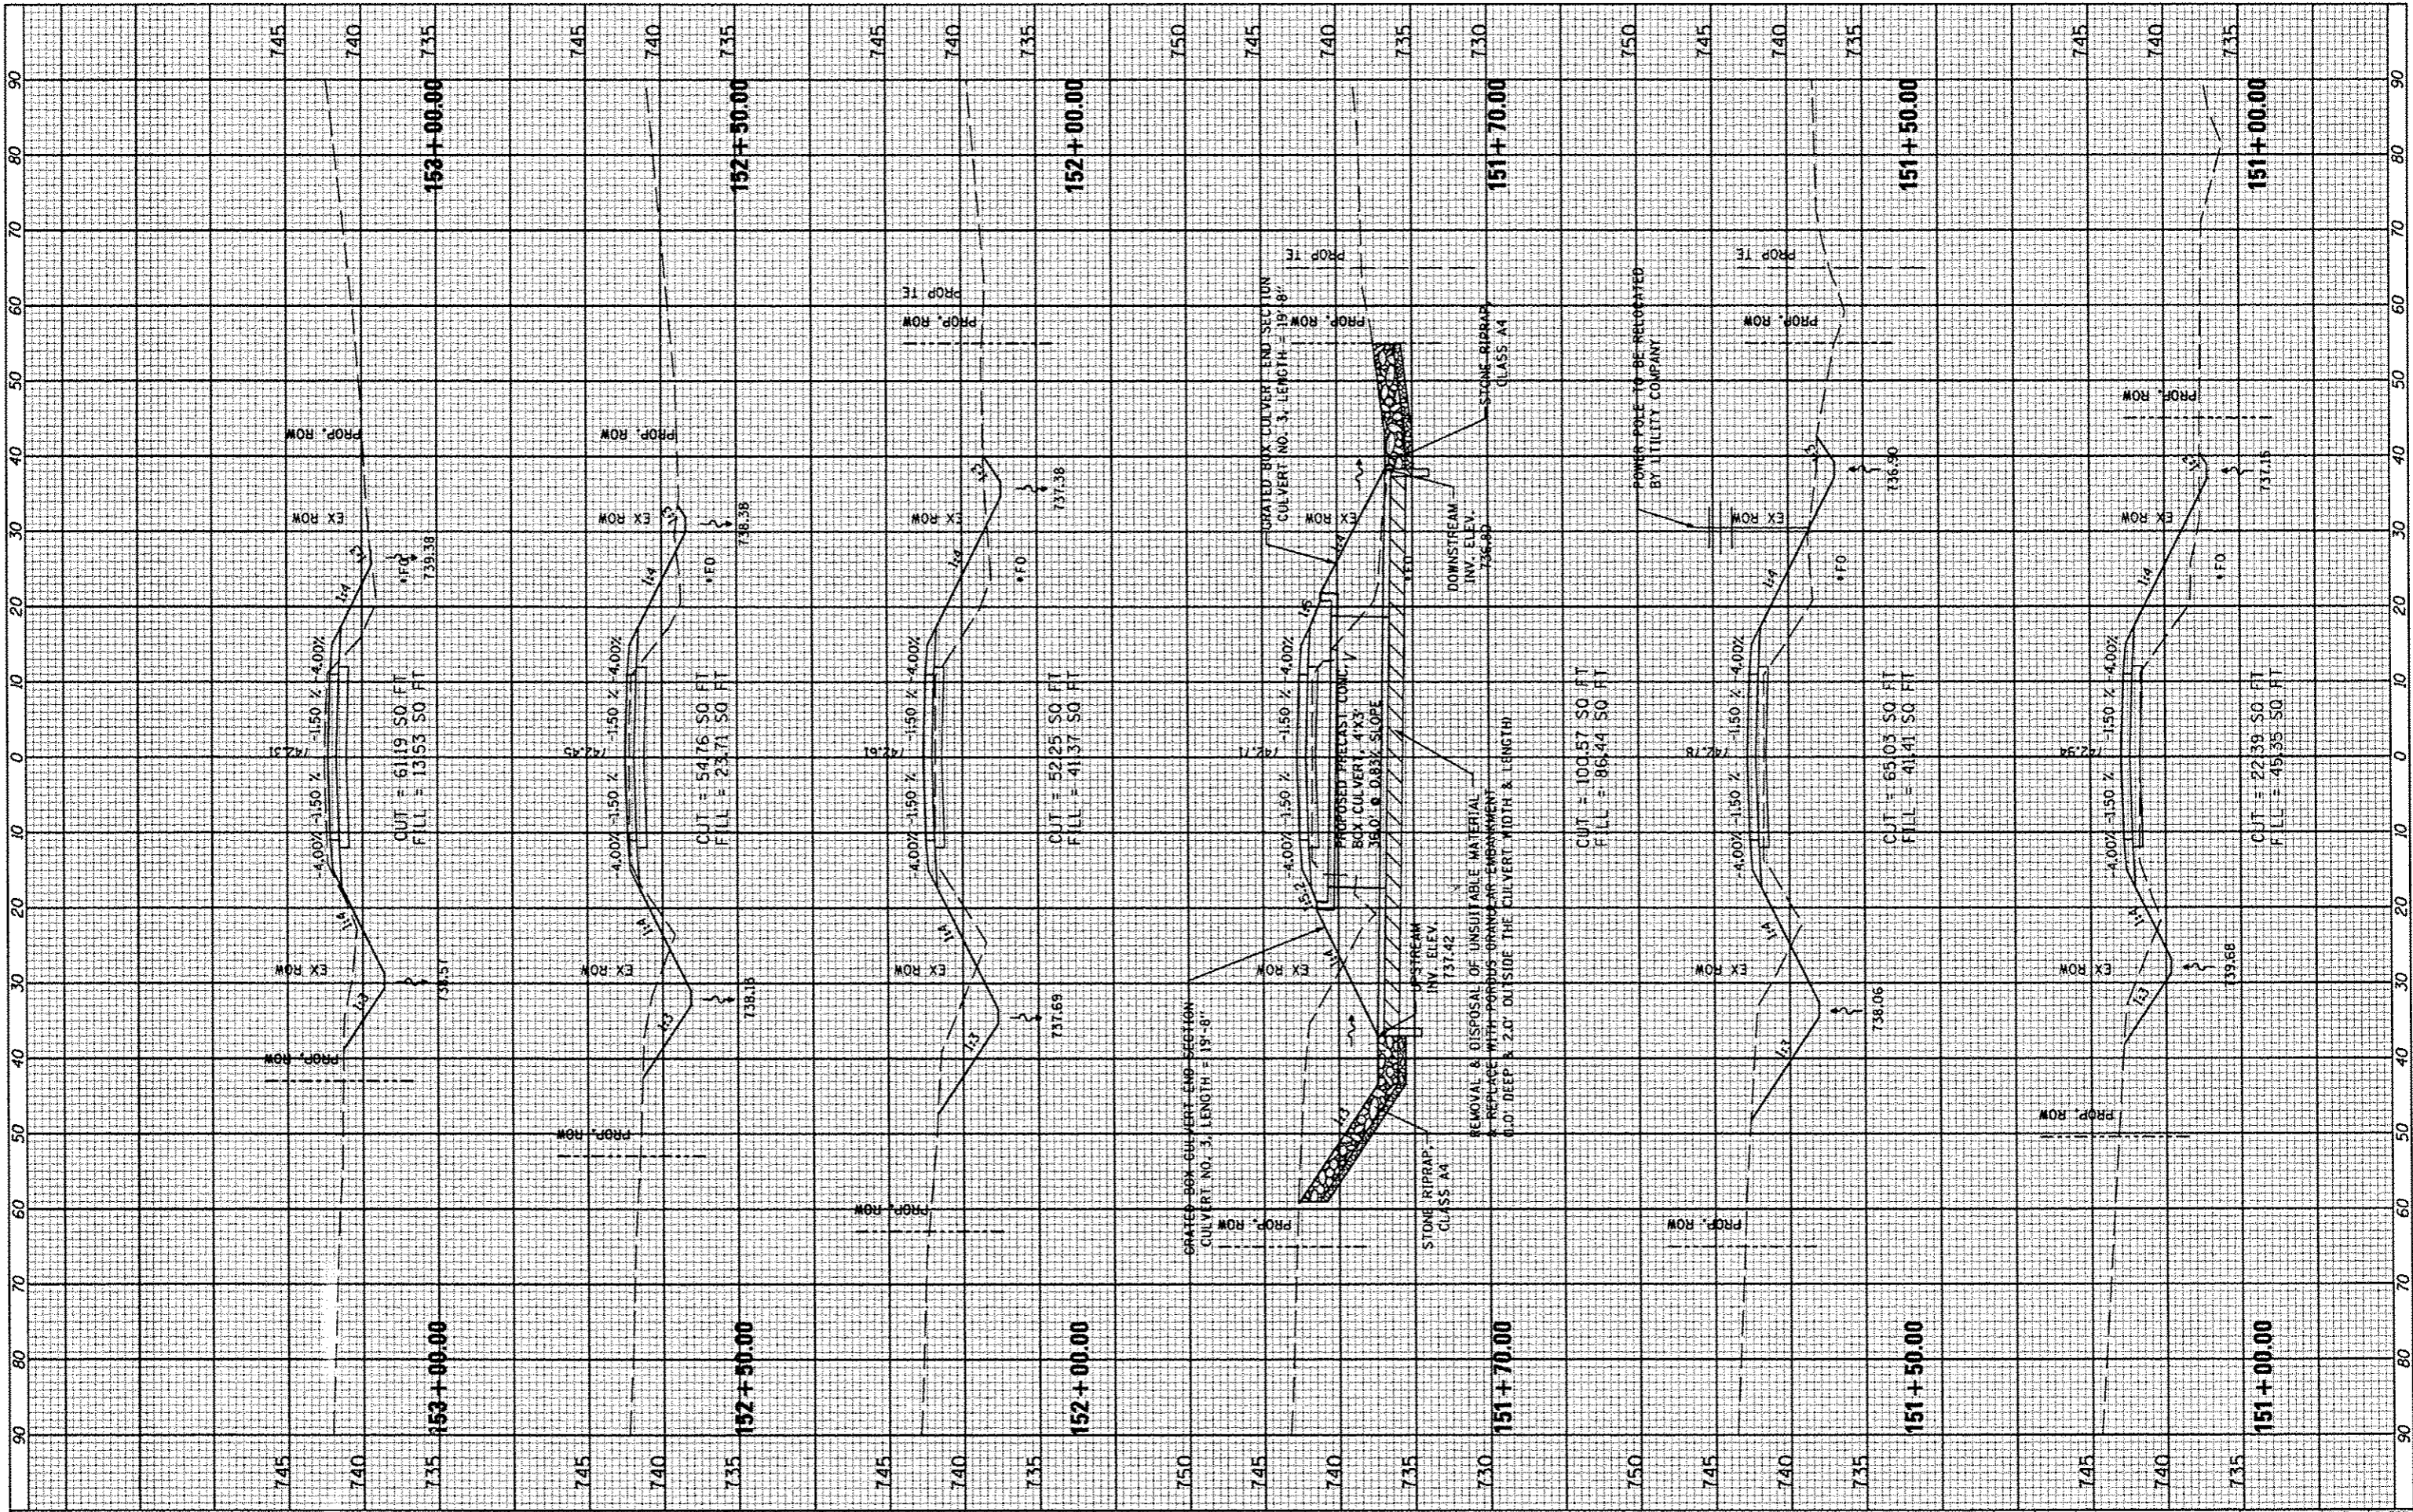

FILE NAME: *
 #FILE#

USER NAME: *USER*
 #SCALE*
 #DATE*

DESIGNED -
 DRAWN -
 CHECKED -
 DATE - MARCH 2013

REVISED -
 REVISED -
 REVISED -
 REVISED -

**STATE OF ILLINOIS
 DEPARTMENT OF TRANSPORTATION**

SCALE: SHEET NO. 155 OF 174 SHEETS STA. 151+00.00 TO STA. 153+00.00

**COUNTY HIGHWAY #4
 CROSS SECTIONS**

F.A. RTE.	SECTION	COUNTY	TOTAL SHEET NO.
393	12-00001-01-RS	KNOX	174 155
COUNTY HIGHWAY 4		CONTRACT NO. 89614	
DISTRICT 4		ILLINOIS FED. AID PROJECT RS-0393 (105)	