


FINAL SURVEY
 SURVEYED BY: _____
 DATE: _____
 NOTE BOOK NO.: _____
 TEMPERATURE: _____
 AREAS CHECKED: _____

ORIGINAL SURVEY
 SURVEYED BY: _____
 DATE: _____
 NOTE BOOK NO.: _____
 TEMPERATURE: _____
 AREAS CHECKED: _____

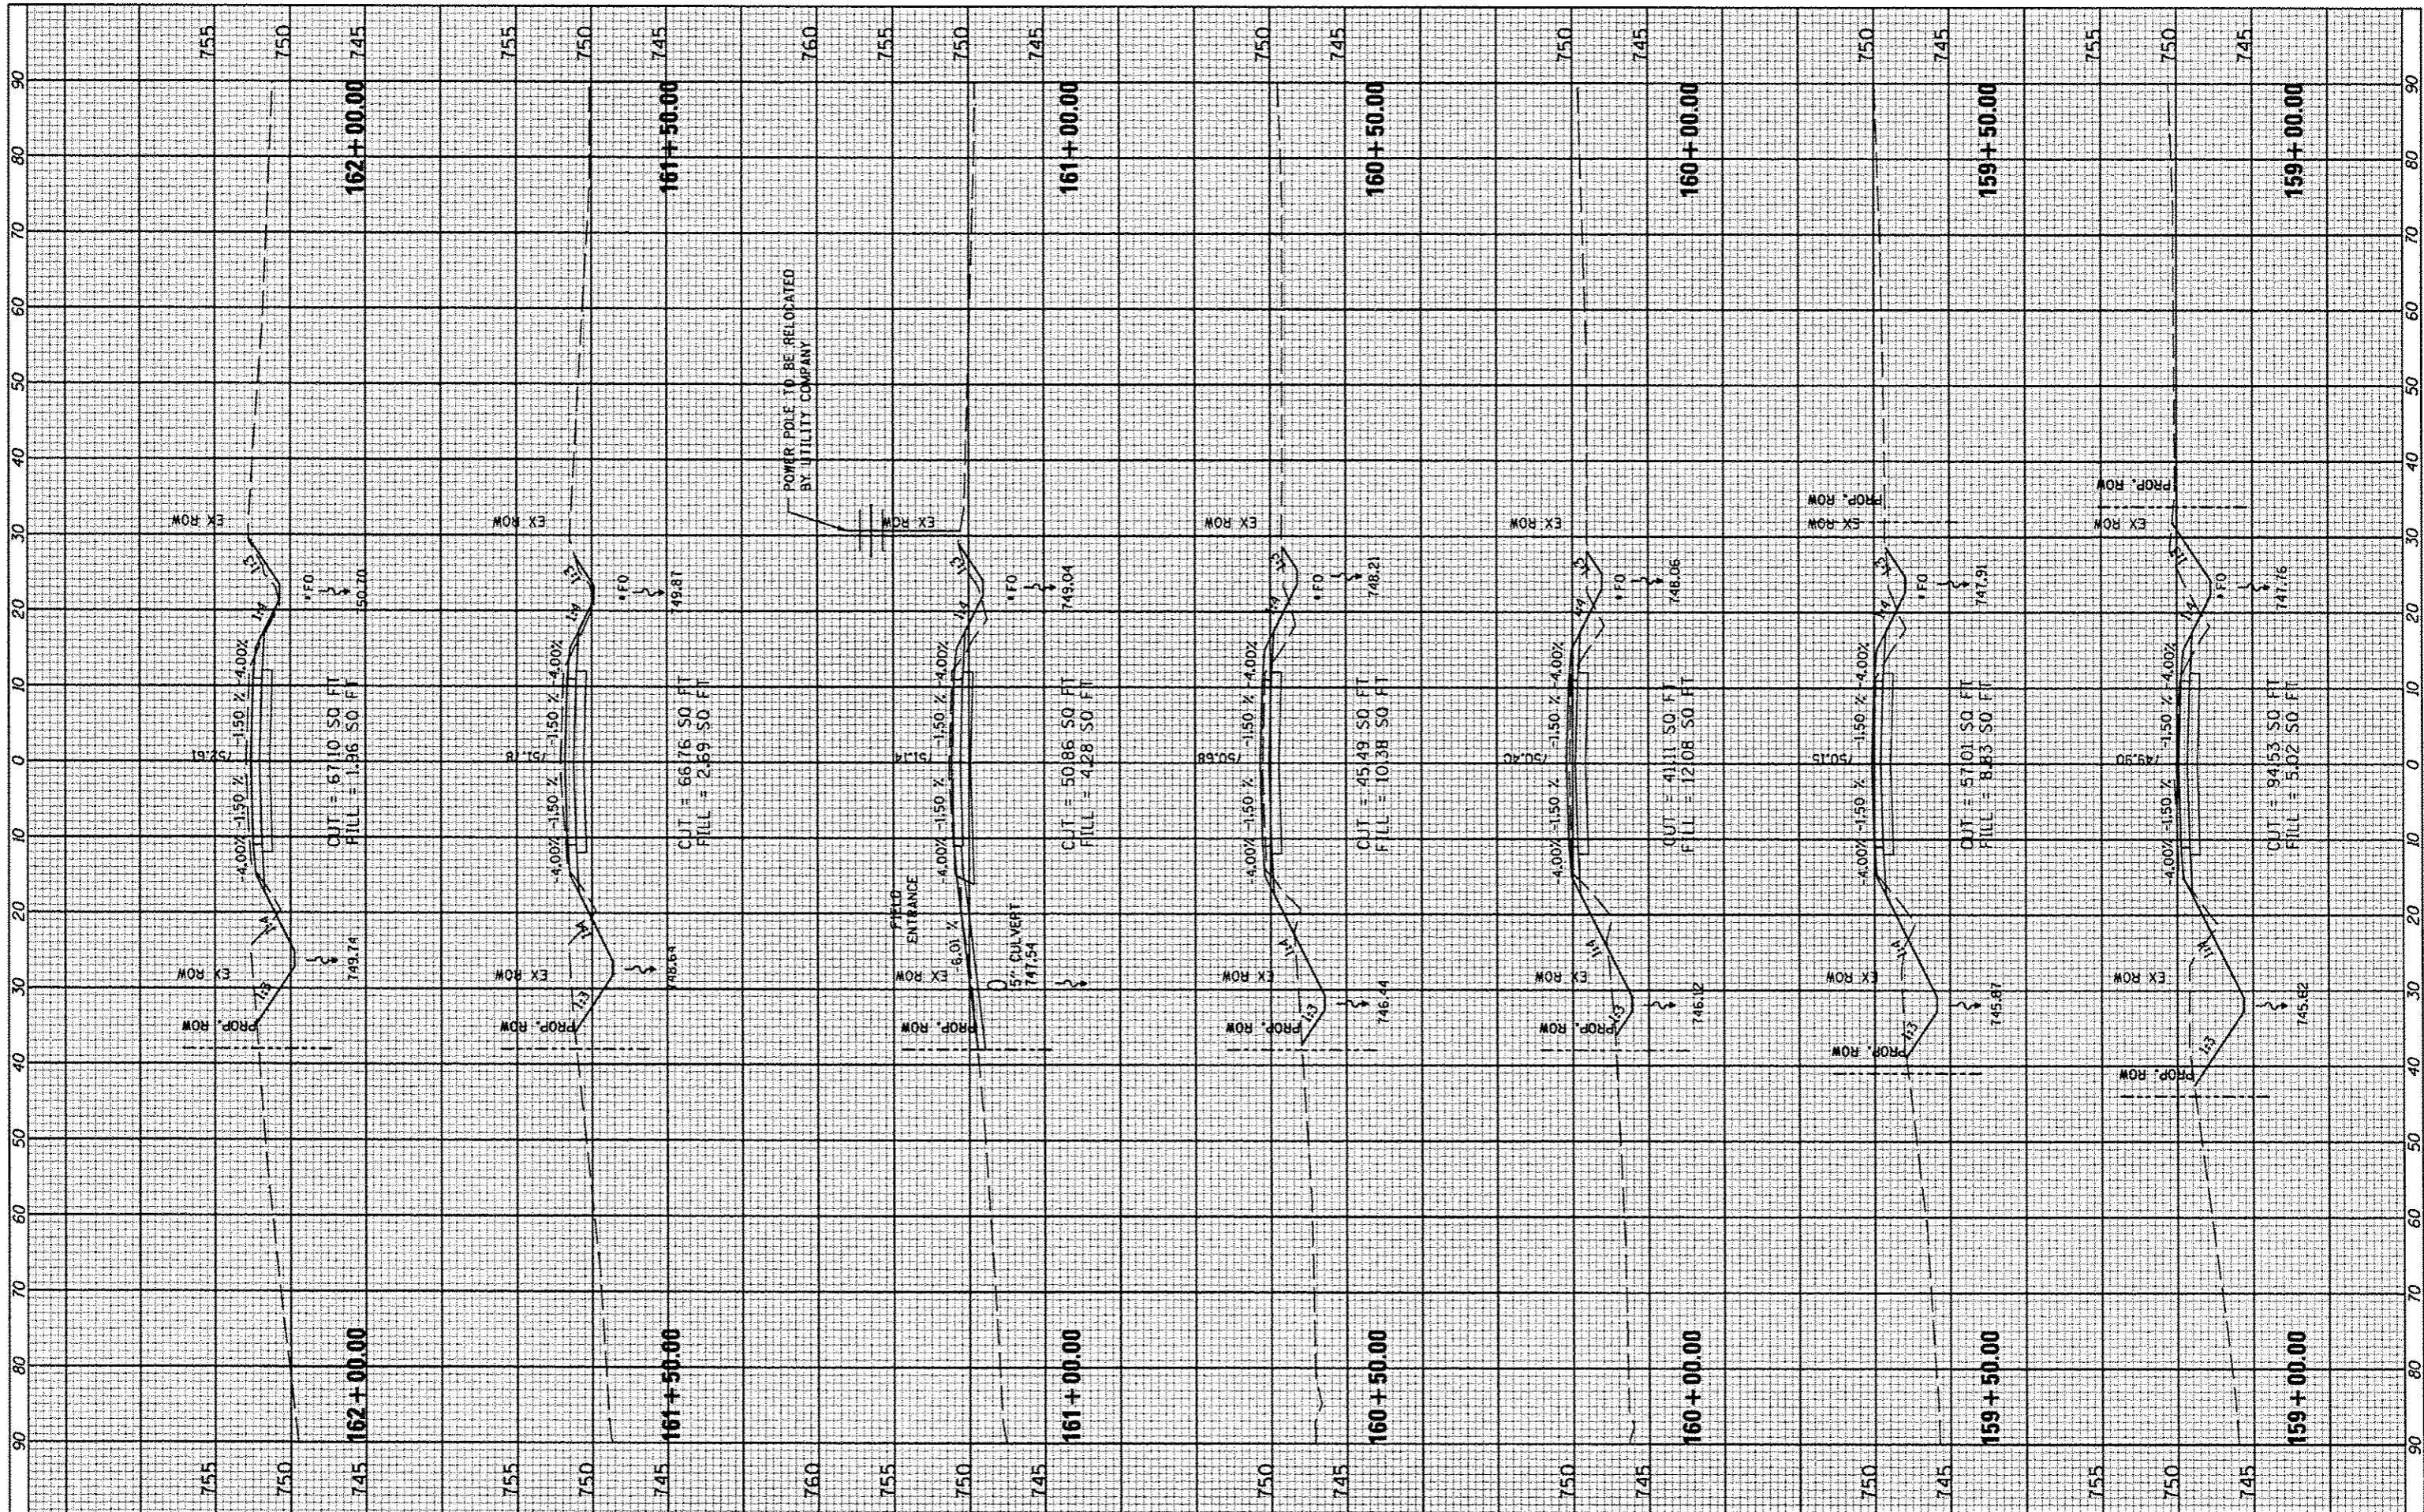

FILE NAME: _____
 #FILE#: _____

USER NAME: *USER*
 DESIGNED: _____
 DRAWN: _____
 CHECKED: _____
 DATE: MARCH 2013

REVISED: _____
 REVISED: _____
 REVISED: _____
 REVISED: _____

**STATE OF ILLINOIS
 DEPARTMENT OF TRANSPORTATION**

**COUNTY HIGHWAY #4
 CROSS SECTIONS**

SCALE: _____ SHEET NO. 158 OF 174 SHEETS STA. 159+00.00 TO STA. 162+00.00

F.A. RTE.	SECTION	COUNTY	TOTAL SHEETS	SHEET NO.
393	12-00001-01-RS	KNOX	174	158
COUNTY HIGHWAY 4		CONTRACT NO. 89614		
DISTRICT 4		ILLINOIS FED. AID PROJECT RS-0393 (105)		