


FILE NO.	DATE
SAVED	
PLOTTED	
TEMPLATE	
AREAS CHECKED	

FILE NO.	DATE
SAVED	
PLOTTED	
TEMPLATE	
AREAS CHECKED	

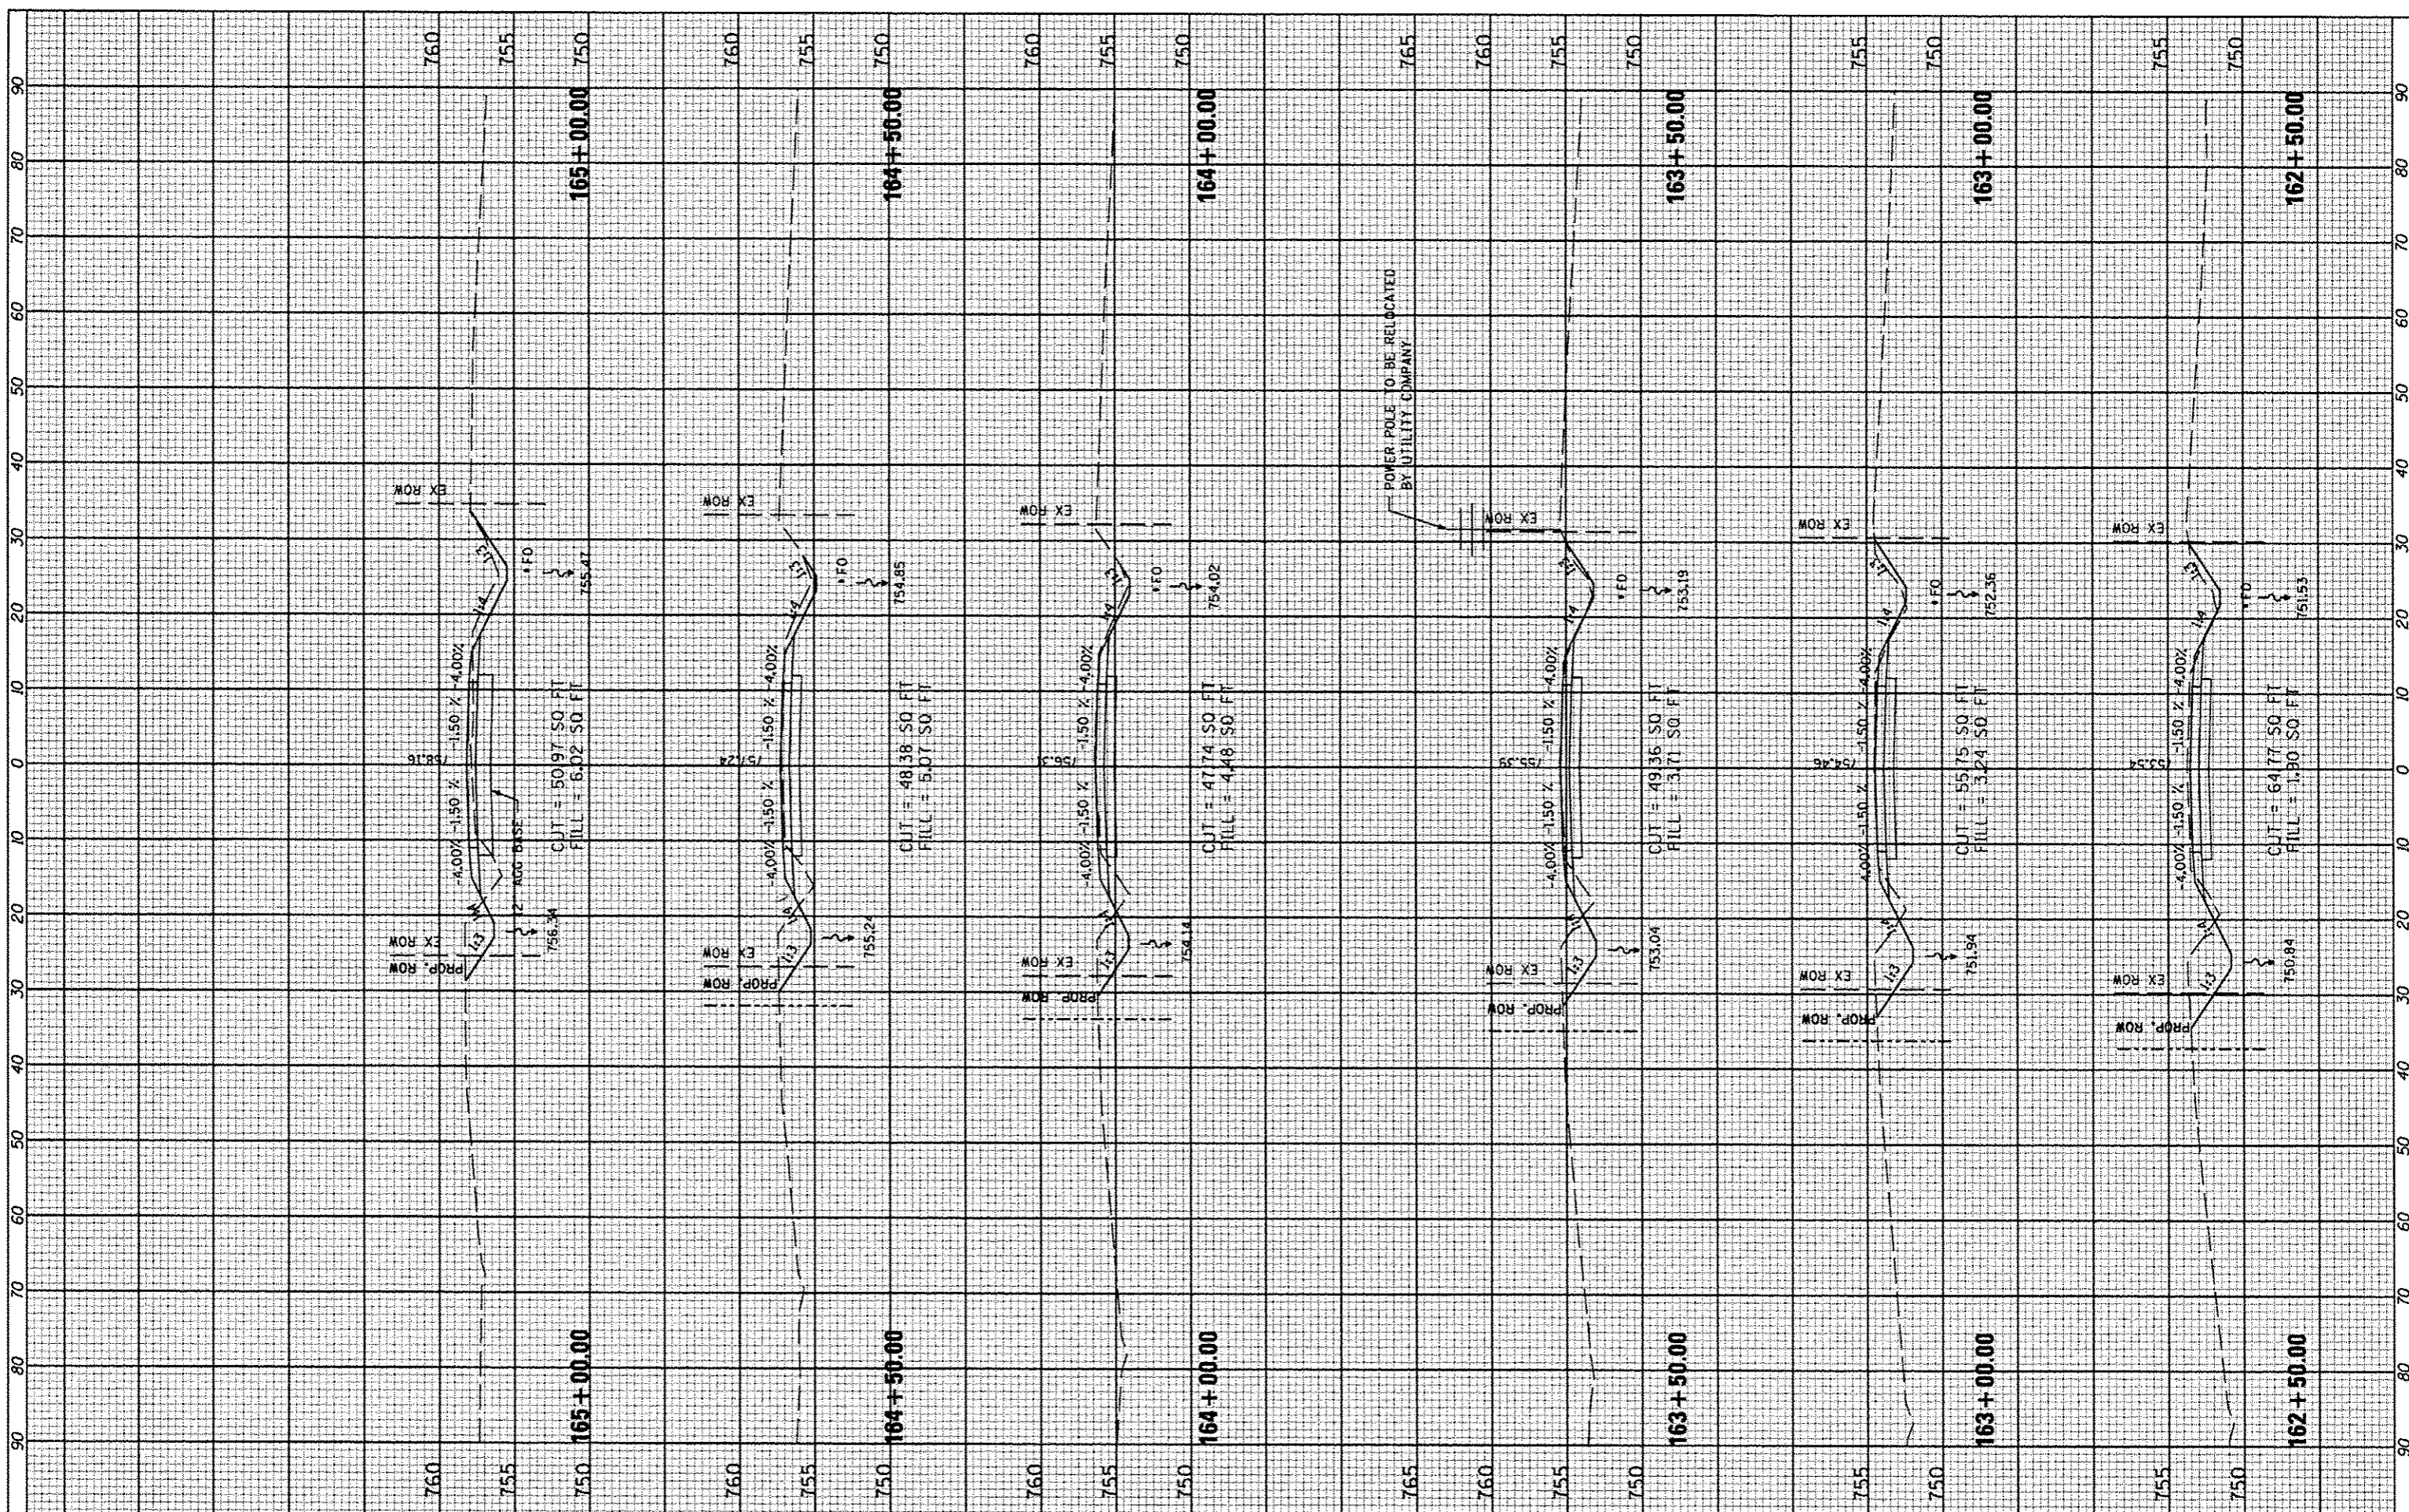

FILE NAME	USER NAME
#FILE	#USER
PLOT SCALE	#SCALE
PLOT DATE	#DATE

DESIGNED	REVIS
DRAWN	REVIS
CHECKED	REVIS
DATE	REVIS
MARCH 2013	

**STATE OF ILLINOIS  
DEPARTMENT OF TRANSPORTATION**

**COUNTY HIGHWAY #4  
CROSS SECTIONS**

SCALE: SHEET NO. 159 OF 174 SHEETS STA. 162+50.00 TO STA. 165+00.00

F.A. RTE.	SECTION	COUNTY	TOTAL SHEETS	SHEET NO.
393	12-00001-01-RS	KNOX	174	159
COUNTY HIGHWAY 4		CONTRACT NO. 89614		
DISTRICT 4		ILLINOIS FED. AID PROJECT RS-0393 (105)		