


FINAL SURVEY	DATE
CHECKED	
NOTED	
TEMPERATURE	
AREAS	
CHECKED	

ORIGINAL SURVEY	DATE
CHECKED	
NOTED	
TEMPERATURE	
AREAS	
CHECKED	

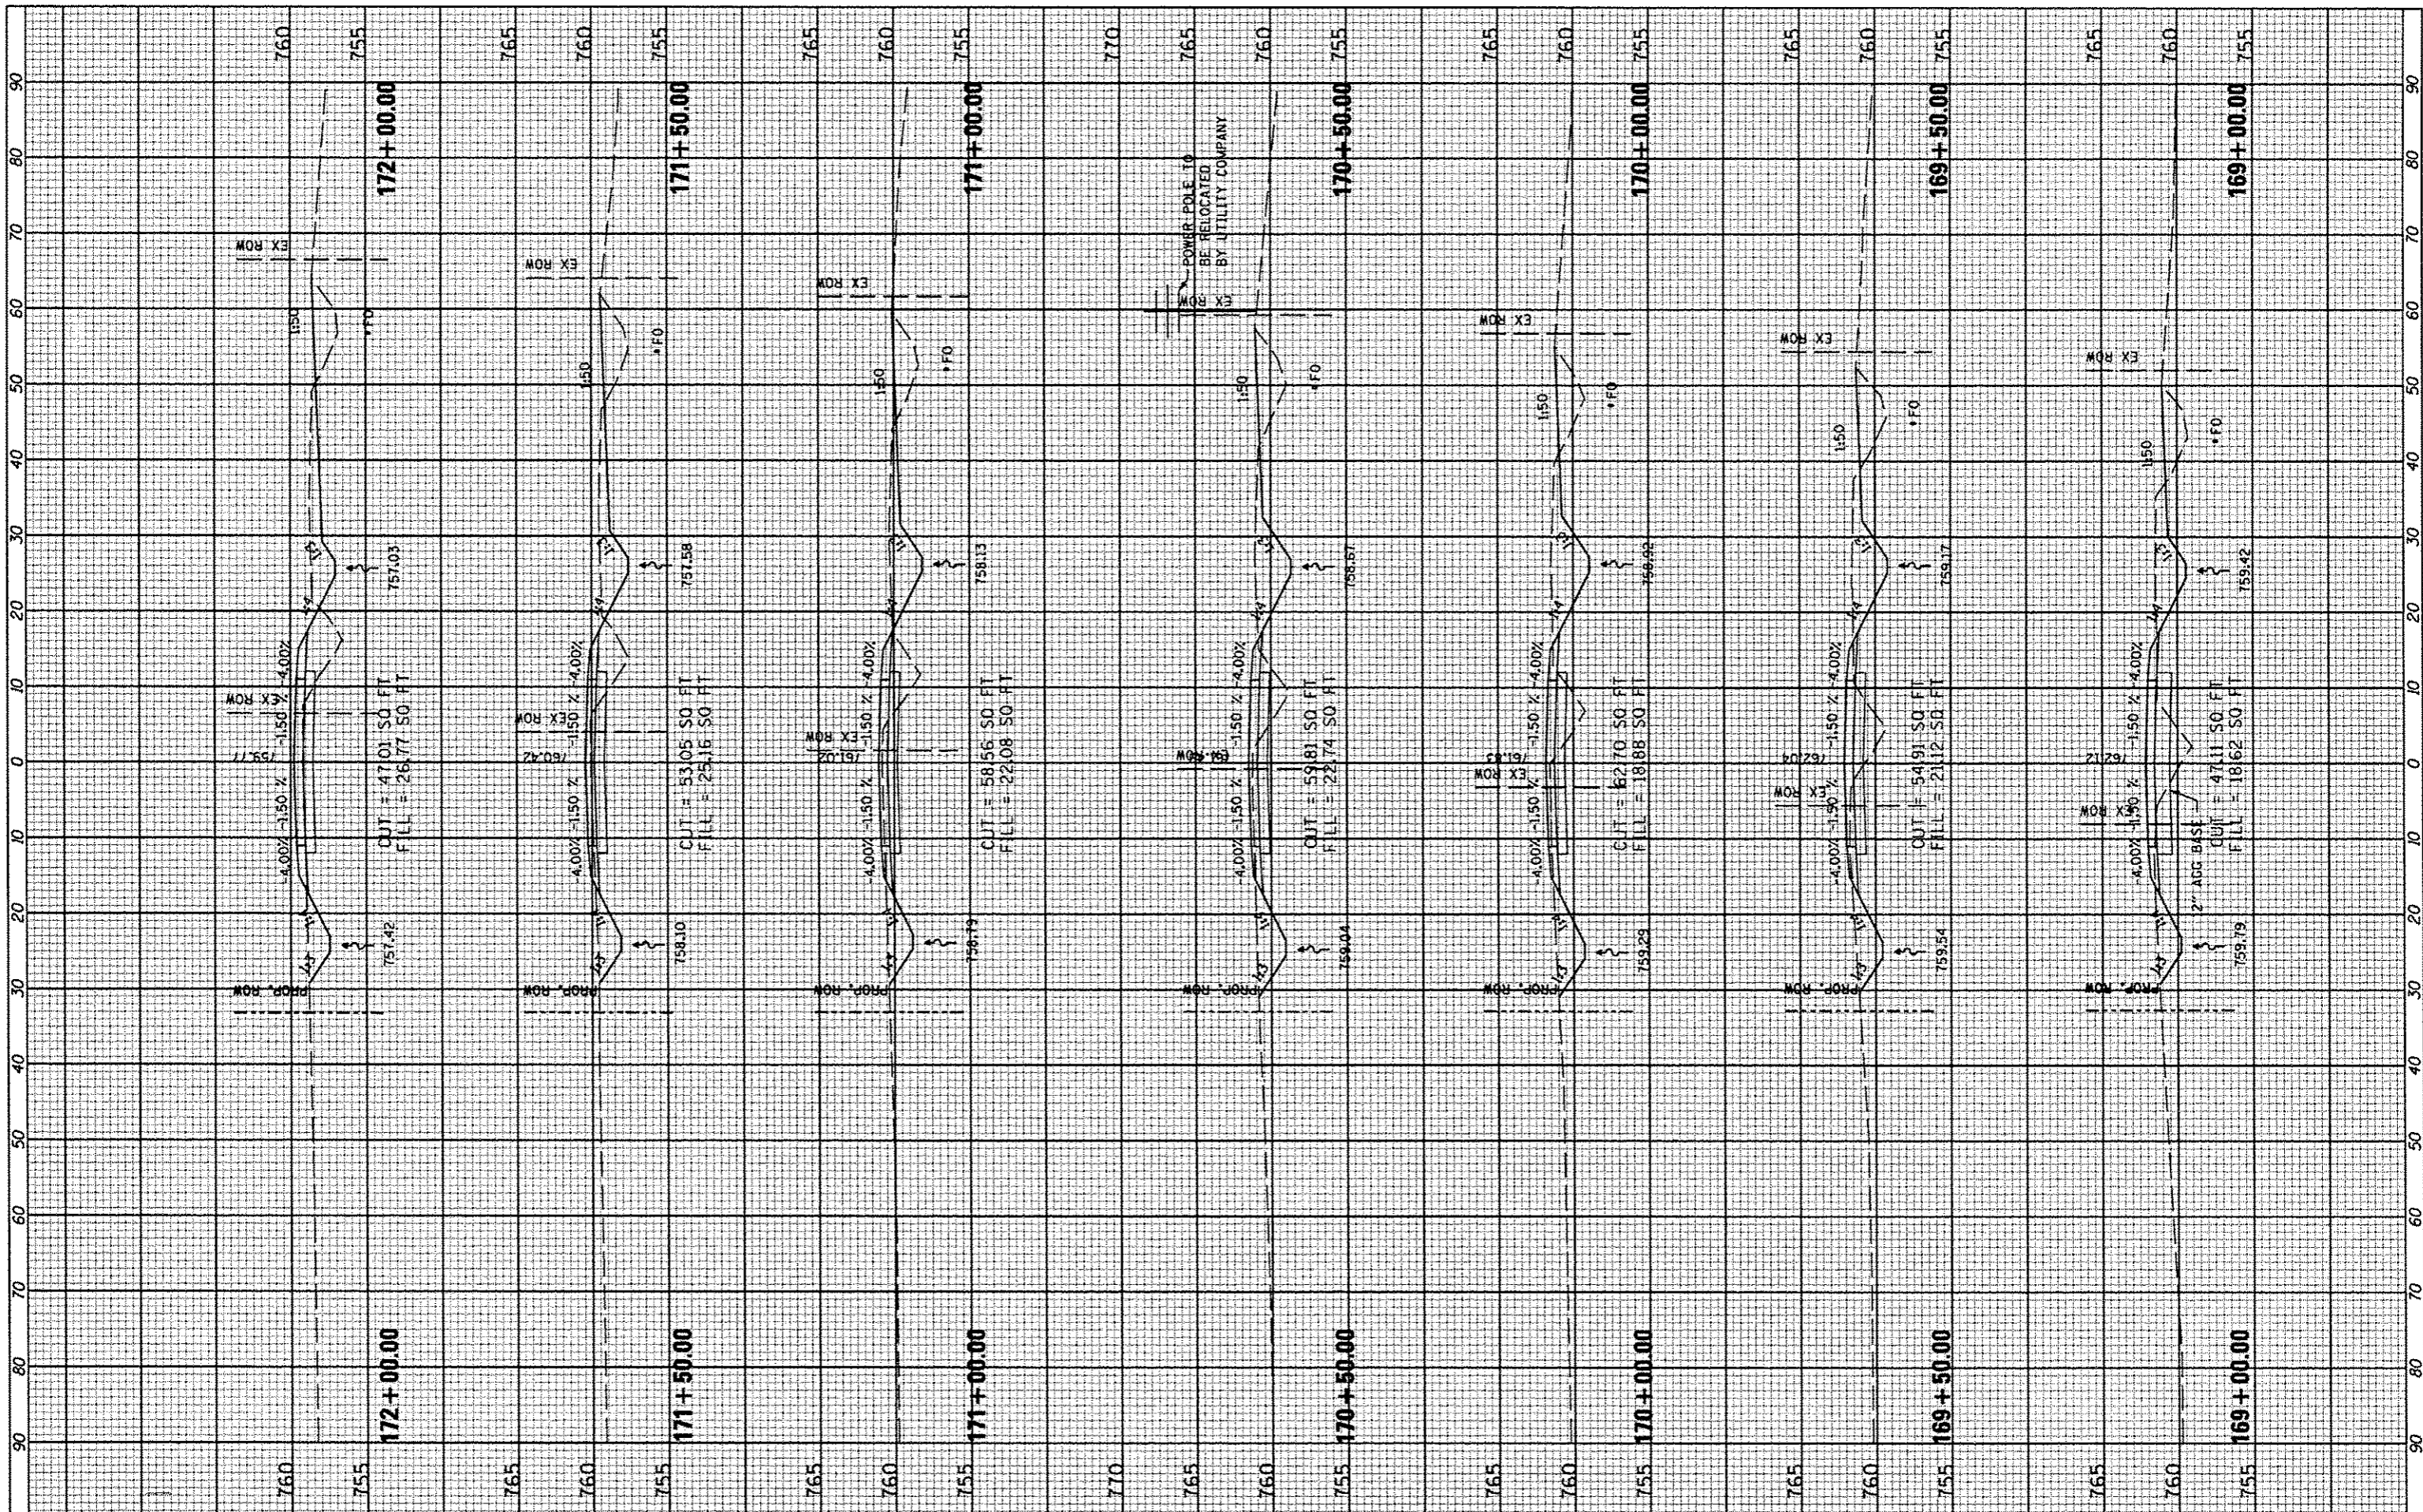

FILE NAME	USER NAME
*FILE#	*USER#
	DESIGNED
	DRAWN
	CHECKED
	DATE
	MARCH 2013

PLOT SCALE	*SCALE*
PLOT DATE	*DATE*
	REVISOR
	REVISION
	REVISION
	REVISION

DESIGNED	---	REVISOR	---
DRAWN	---	REVISION	---
CHECKED	---	REVISION	---
DATE	MARCH 2013	REVISION	---

**STATE OF ILLINOIS
DEPARTMENT OF TRANSPORTATION**

**COUNTY HIGHWAY #4
CROSS SECTIONS**

SCALE: _____ SHEET NO. 161 OF 174 SHEETS STA. 169+00.00 TO STA. 172+00.00

F.A. RTE.	SECTION	COUNTY	TOTAL SHEETS	SHEET NO.
393	12-00001-01-RS	KNOX	174	161
	COUNTY HIGHWAY 4			CONTRACT NO. 89614
	DISTRICT 4	ILLINOIS FED. AID PROJECT RS-0393 (105)		