


FINAL SURVEY	BY	DATE
STARTED		
NOTE BOOK		
NO.		

ORIGINAL SURVEY	BY	DATE
STARTED		
NOTE BOOK		
NO.		

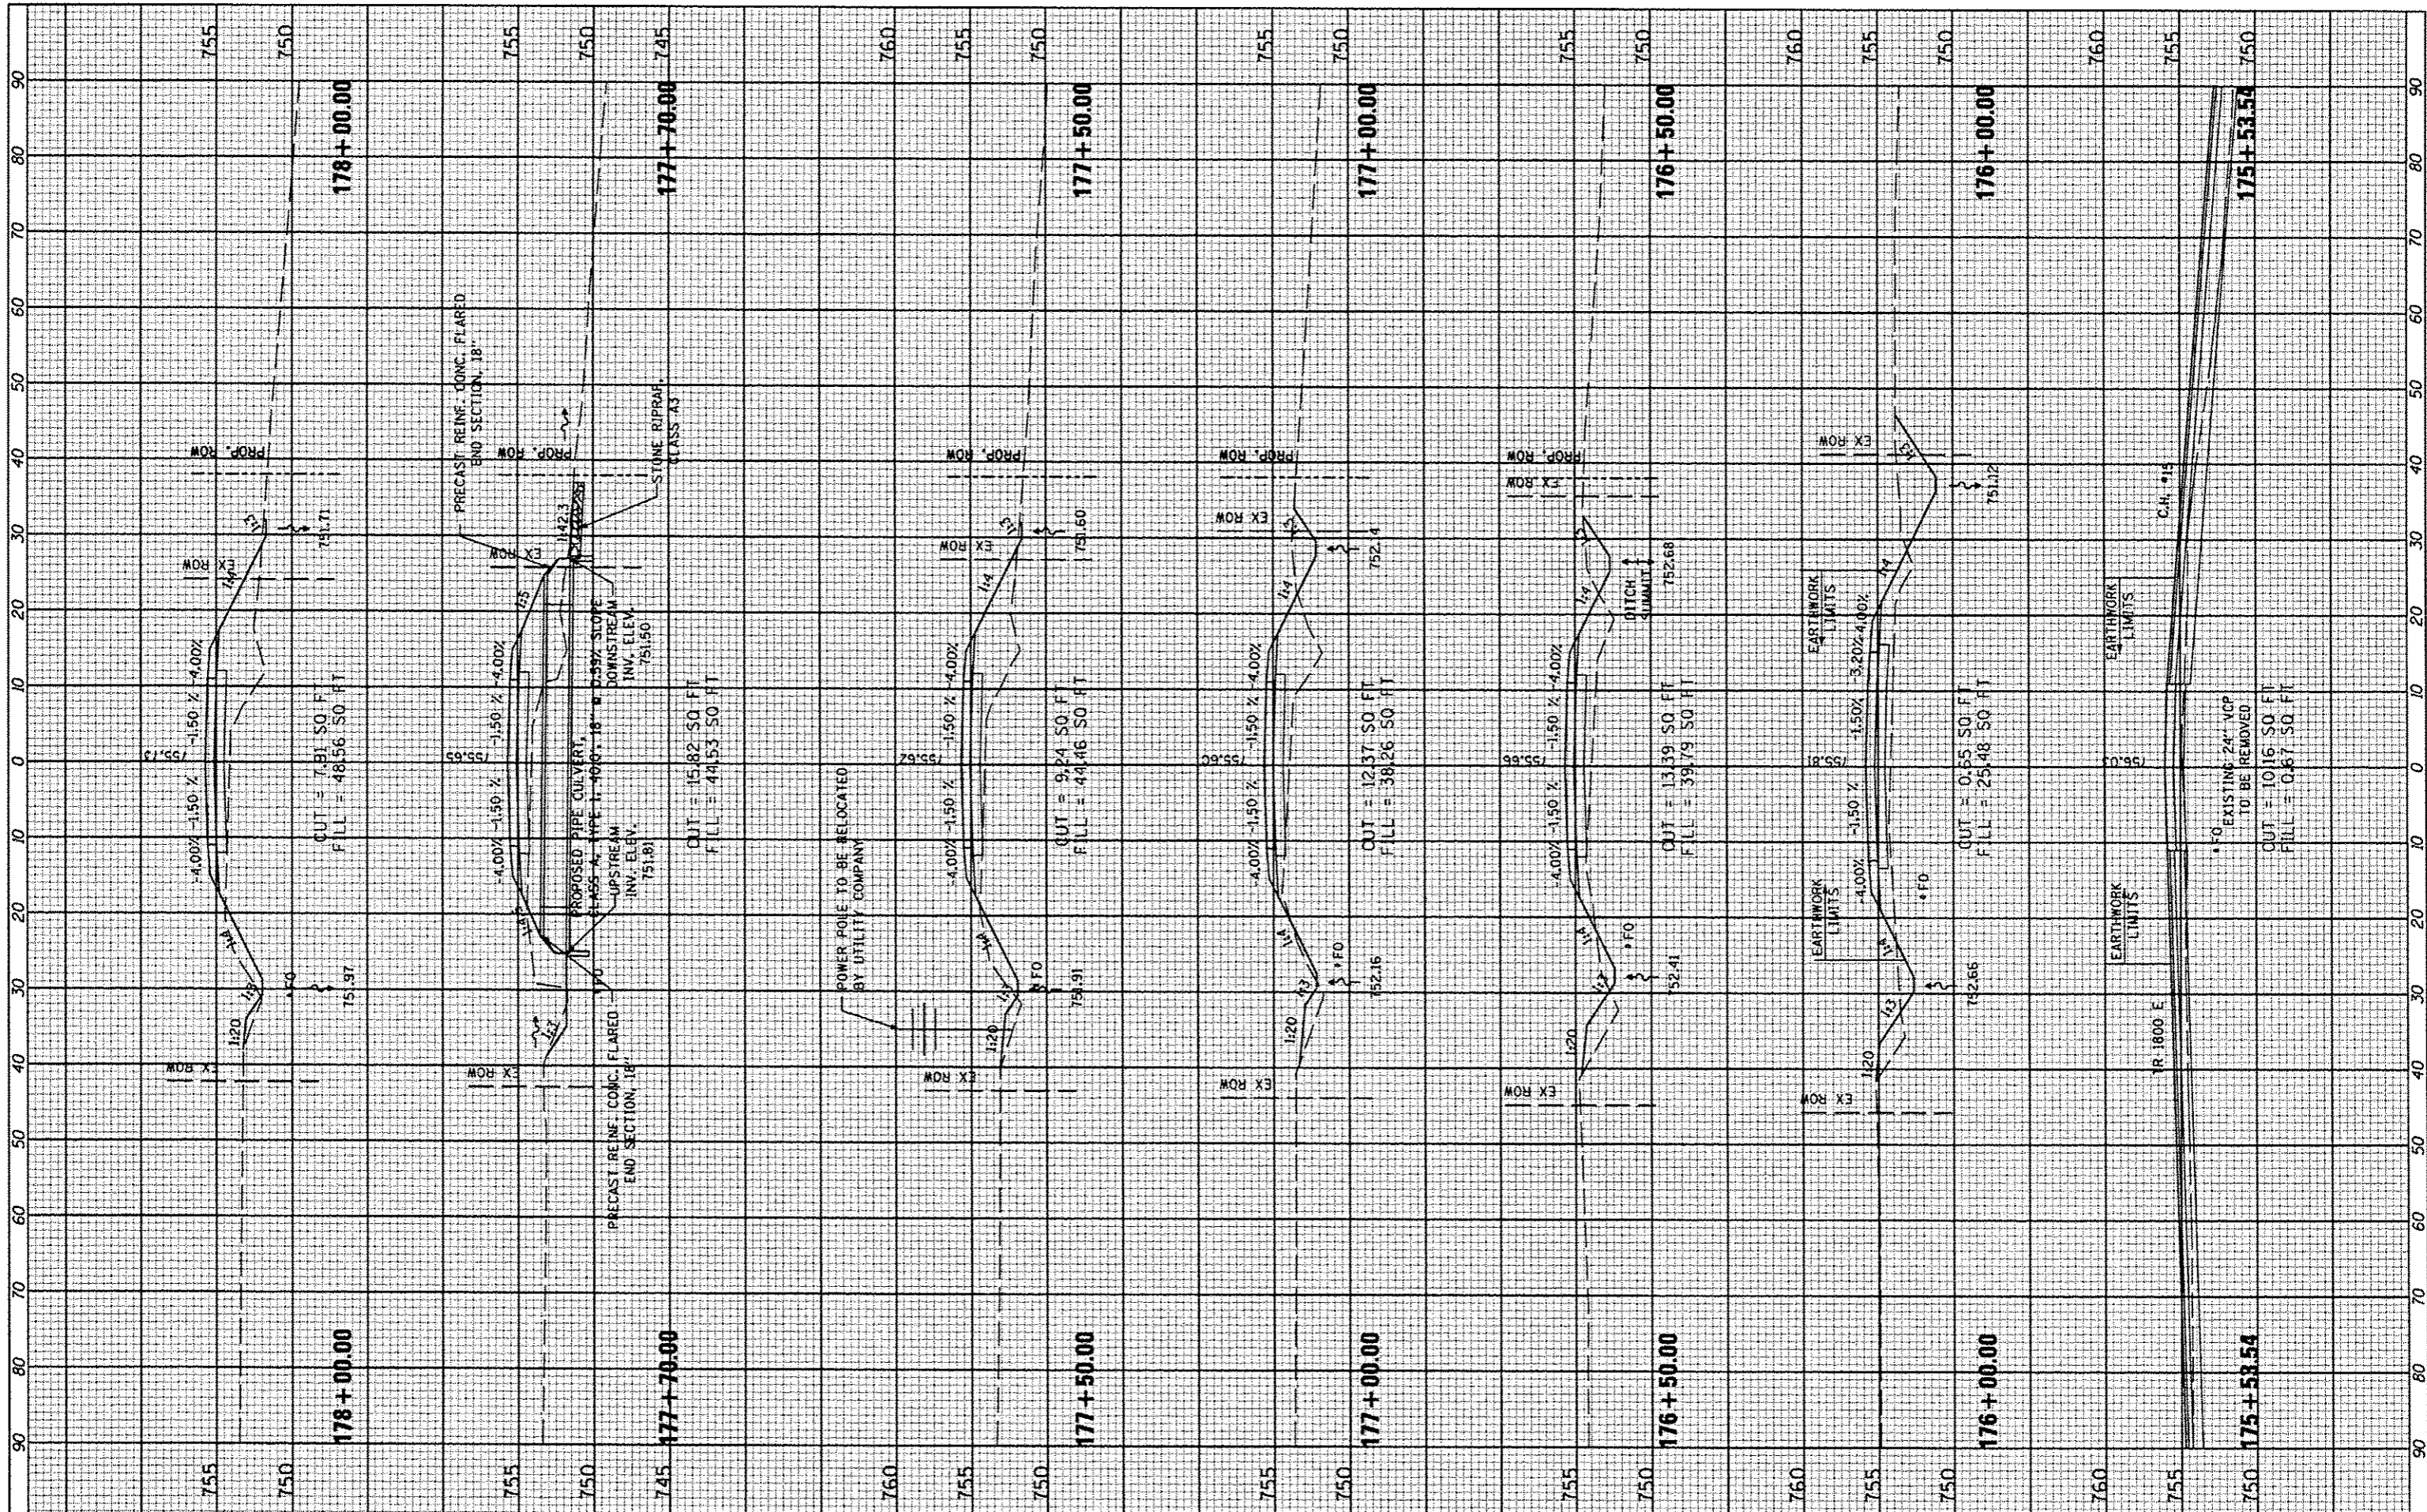

FILE NAME	USER NAME
#FILE#	#USER#
PLOT SCALE	#SCALE#
PLOT DATE	#DATE#

DESIGNED	REVISOR
DRAWN	REVISOR
CHECKED	REVISOR
DATE	REVISOR

DATE	MARCH 2013
------	------------

**STATE OF ILLINOIS
DEPARTMENT OF TRANSPORTATION**

**COUNTY HIGHWAY #4
CROSS SECTIONS**

SCALE: _____ SHEET NO. 163 OF 174 SHEETS STA. 175+53.54 TO STA. 178+00.00

F.A. RTE.	SECTION	COUNTY	TOTAL SHEETS	SHEET NO.
393	12-00001-01-RS	KNOX	174	163
COUNTY HIGHWAY 4		CONTRACT NO. 89614		
DISTRICT 4		ILLINOIS FED. AID PROJECT RS-0393 (105)		