

FINAL SURVEY PLOTTED TEMPLATE AREAS CHECKED


BY: _____ DATE: _____

NO. _____

ORIGINAL SURVEY PLOTTED TEMPLATE AREAS CHECKED

BY: _____ DATE: _____

NO. _____

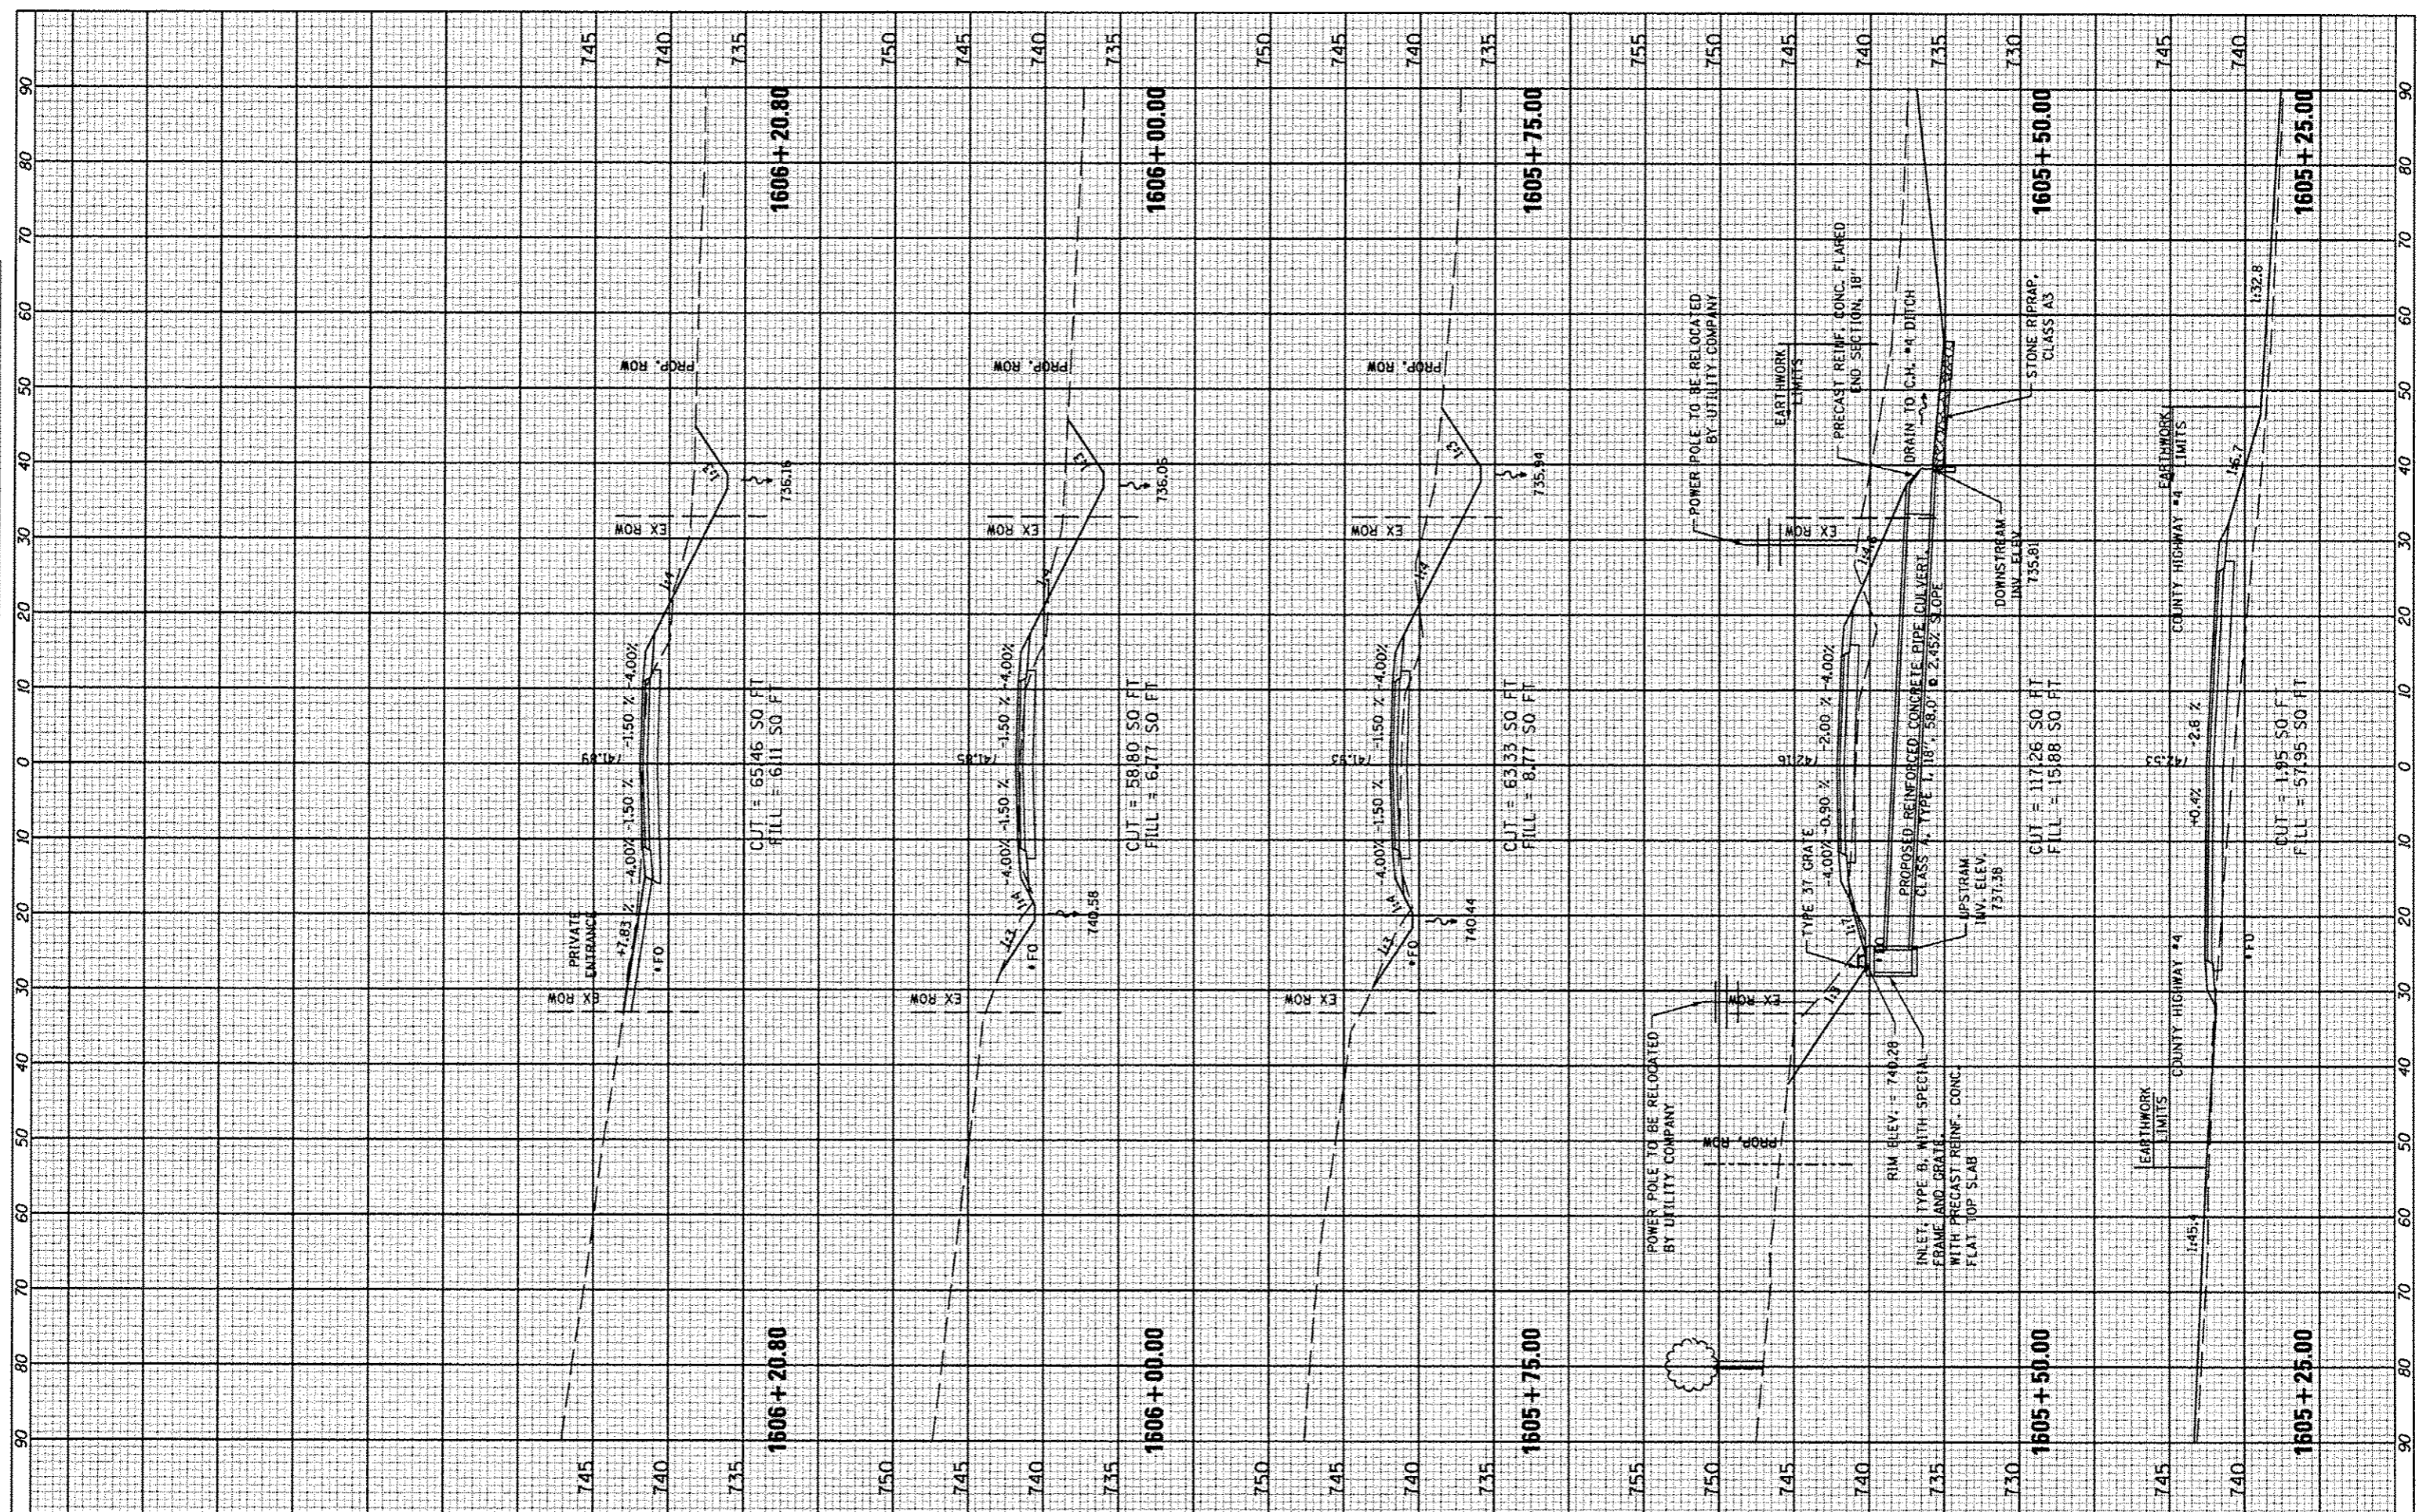

FILE NAME *
FILEL

USER NAME * USER *
DESIGNED -
DRAWN -
CHECKED -
DATE - MARCH 2013

REVISOR *
REVISOR *
REVISOR *
REVISOR *

DESIGNED -
DRAWN -
CHECKED -
DATE - MARCH 2013

STATE OF ILLINOIS
DEPARTMENT OF TRANSPORTATION

TR 1600 N
CROSS SECTIONS

SCALE: _____ SHEET NO. 167 OF 174 SHEETS STA. 1605+25.00. TO STA. 1606+20.80.

SECTION	COUNTY	TOTAL SHEETS	SHEET NO.
12-00001-01-RS	KNOX	174	167
COUNTY HIGHWAY 4		CONTRACT NO. 89614	
DISTRICT 4		ILLINOIS FED. AID PROJECT RS-0393 (105)	