


FINAL SURVEY	DATE
STARTED	BY
IN	
TEMPLATE	
AREAS	
CHECKED	
NO.	

ORIGINAL SURVEY	DATE
EXEMPTED	BY
PLOTTED	
TEMPLATE	
AREAS	
CHECKED	
NO.	

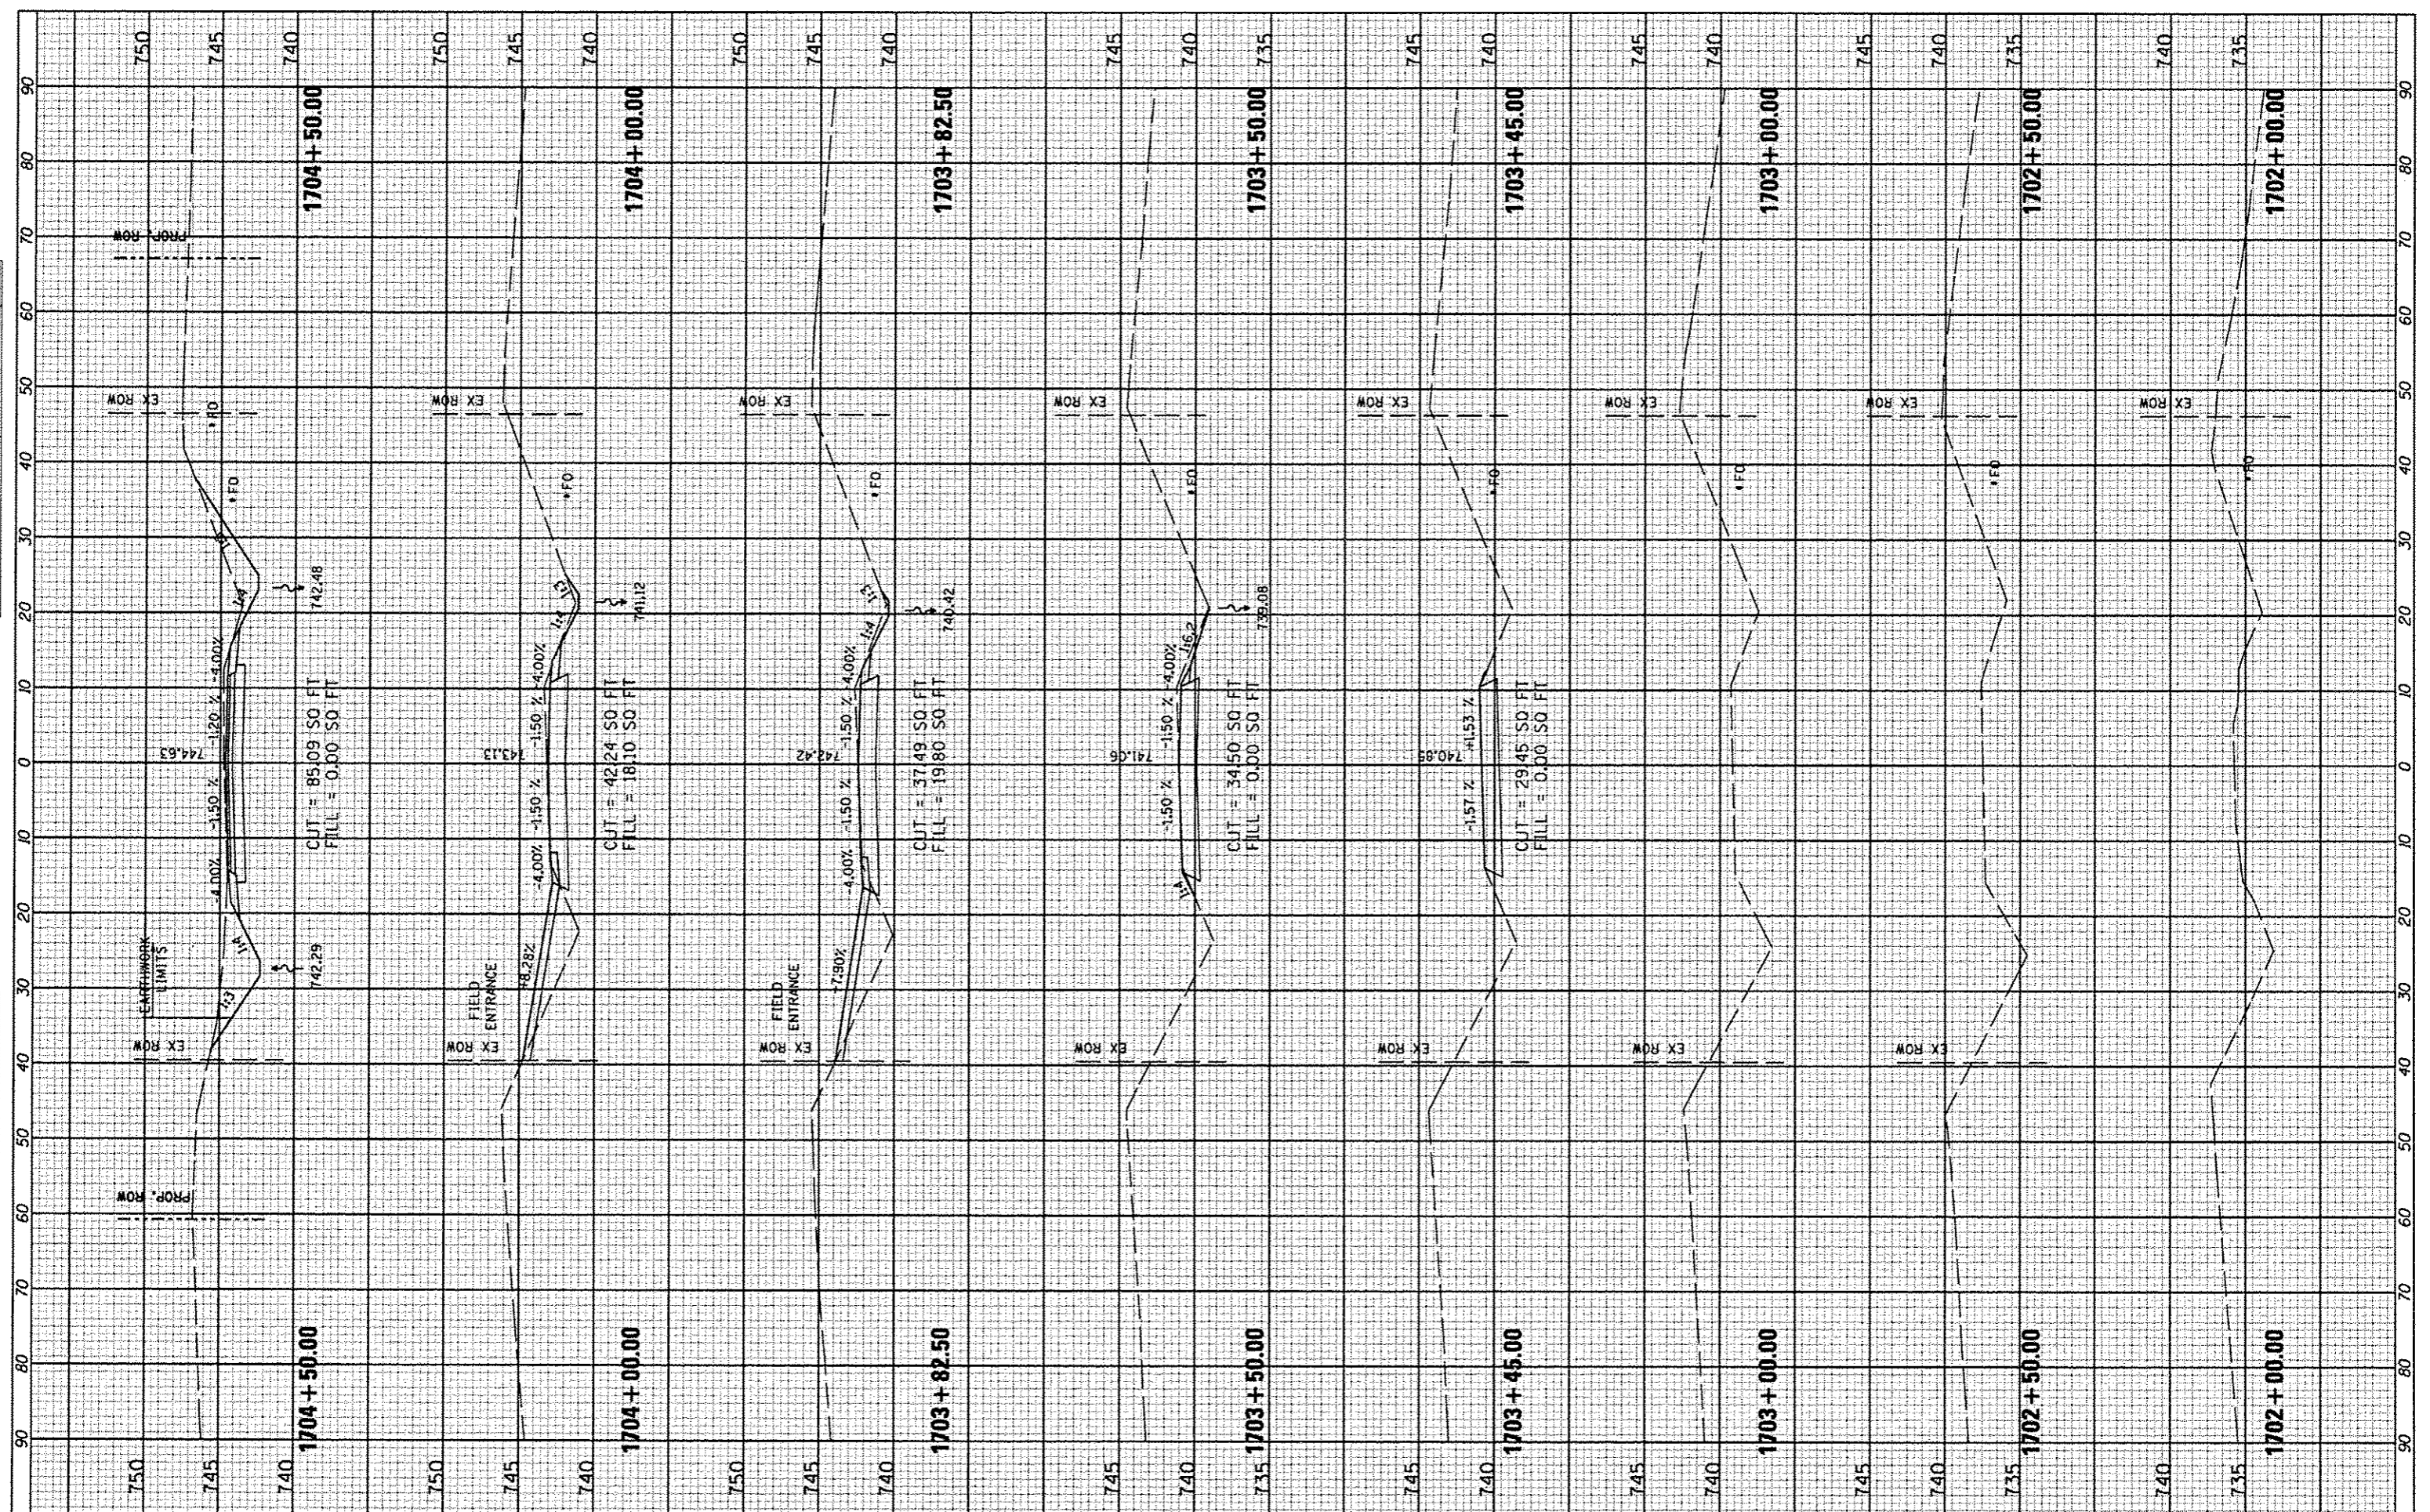

FILE NAME \*  
 \*FILE\*

USER NAME \*USER\*  
 DESIGNED -  
 DRAWN -  
 CHECKED -  
 DATE - MARCH 2013

REVISOR  
 REVISION  
 REVISION  
 REVISION

STATE OF ILLINOIS  
 DEPARTMENT OF TRANSPORTATION

TR 1700 N  
 CROSS SECTIONS

SCALE: SHEET NO. 169 OF 174 SHEETS STA. 1702+00.00 TO STA. 1704+50.00.

F.A. RTE.	SECTION	COUNTY	TOTAL SHEETS	SHEET NO.
393	12-00001-01-RS	KNOX	174	169
COUNTY HIGHWAY 4		CONTRACT NO. 89614		
DISTRICT 4		ILLINOIS FED. AID PROJECT RS-0393 (105)		