


FINAL SURVEY	SURVEYED	BY	DATE
NOTE BOOK	PLOTTED		
NO.	TEMPLATE		
	AREAS		
	CHECKED		

ORIGINAL SURVEY	SURVEYED	BY	DATE
NOTE BOOK	PLOTTED		
NO.	TEMPLATE		
	AREAS		
	CHECKED		

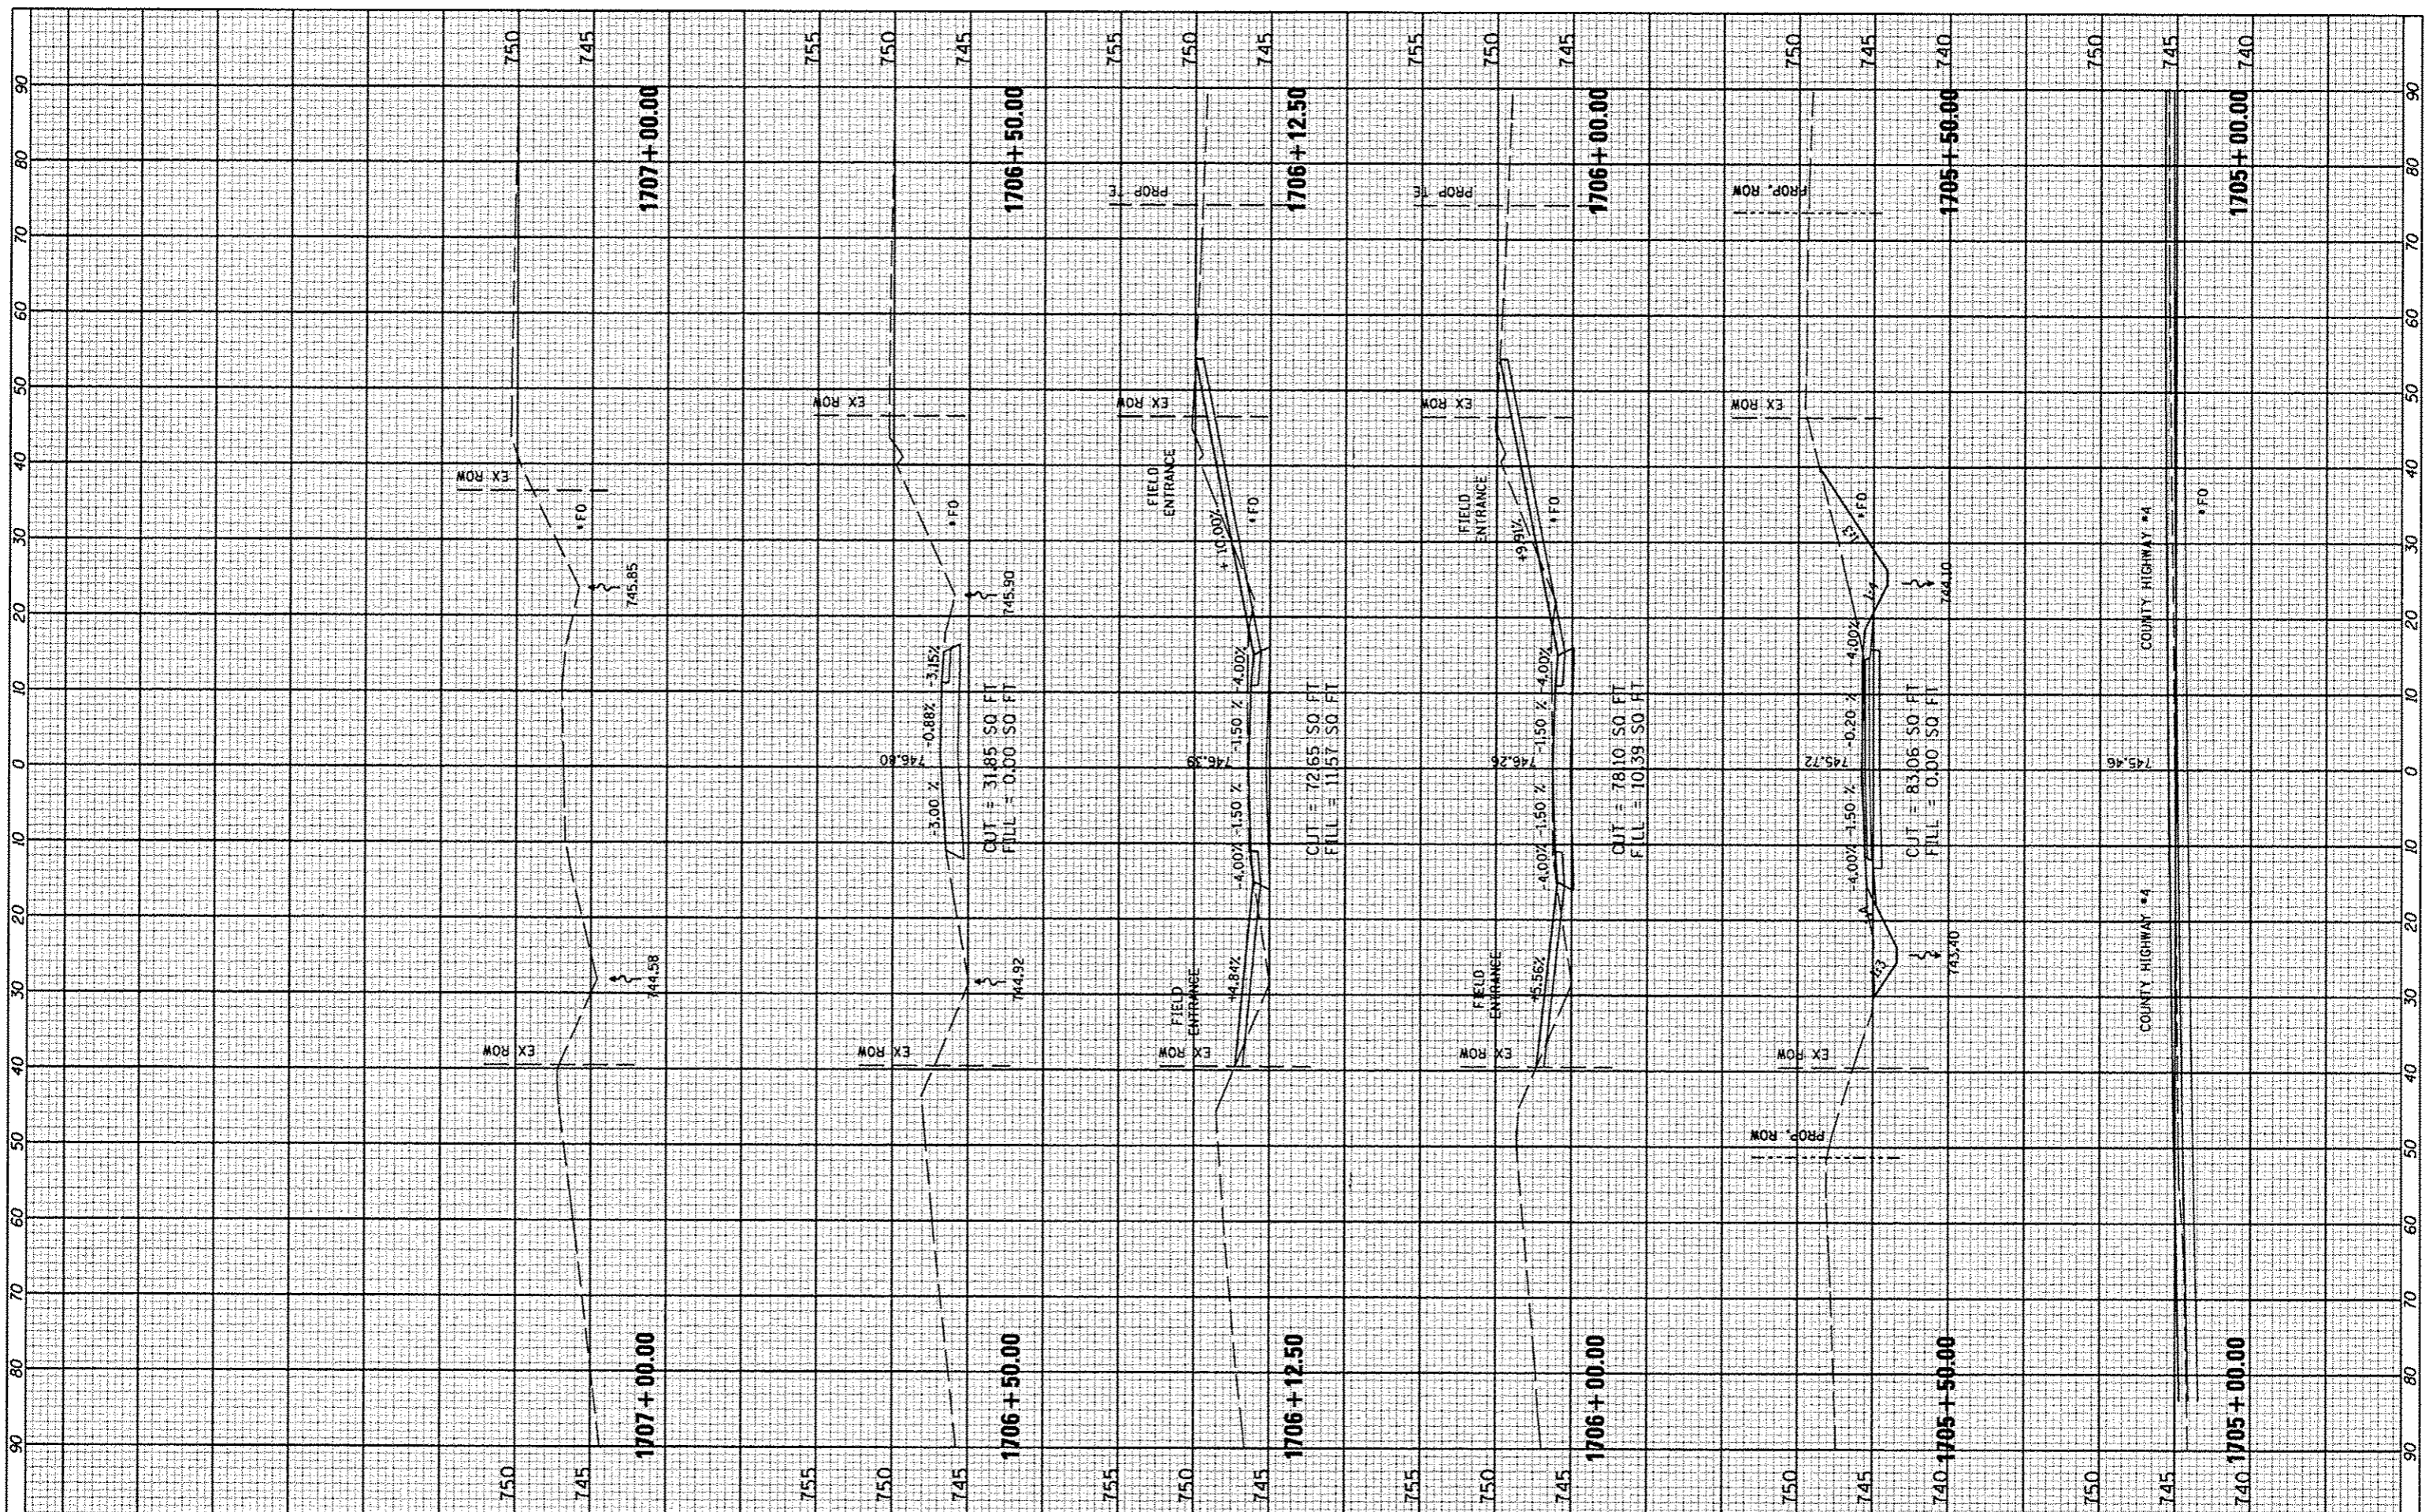

FILE NAME *	USER NAME *#USER*
#FILE#	DESIGNED - ---
	DRAWN - ---
	CHECKED - ---
	DATE - MARCH 2013

PLLOT SCALE *#SCALE*	REVISED - ---
PLLOT DATE *#DATE*	REVISED - ---
	REVISED - ---
	REVISED - ---

**STATE OF ILLINOIS  
DEPARTMENT OF TRANSPORTATION**

**TR 1700 N  
CROSS SECTIONS**  
SCALE: \_\_\_\_\_ SHEET NO. 170 OF 174 SHEETS STA. 1705+00.00 TO STA. 1707+00.00.

F.A. RTE. 393	SECTION 12-00001-01-RS	COUNTY KNOX	TOTAL SHEETS 174	SHEET NO. 170
COUNTY HIGHWAY 4		CONTRACT NO. 89614		
DISTRICT 4		ILLINOIS FED. AID PROJECT RS-0393 (105)		