


FINAL SURVEY	CONVERTED	BY	DATE
NOTE BOOK	PLOTTED		
NO.	TEMPLATE		
	AREAS CHECKED		

ORIGINAL SURVEY	SURVEYED	BY	DATE
NOTE BOOK	PLOTTED		
NO.	TEMPLATE		
	AREAS CHECKED		

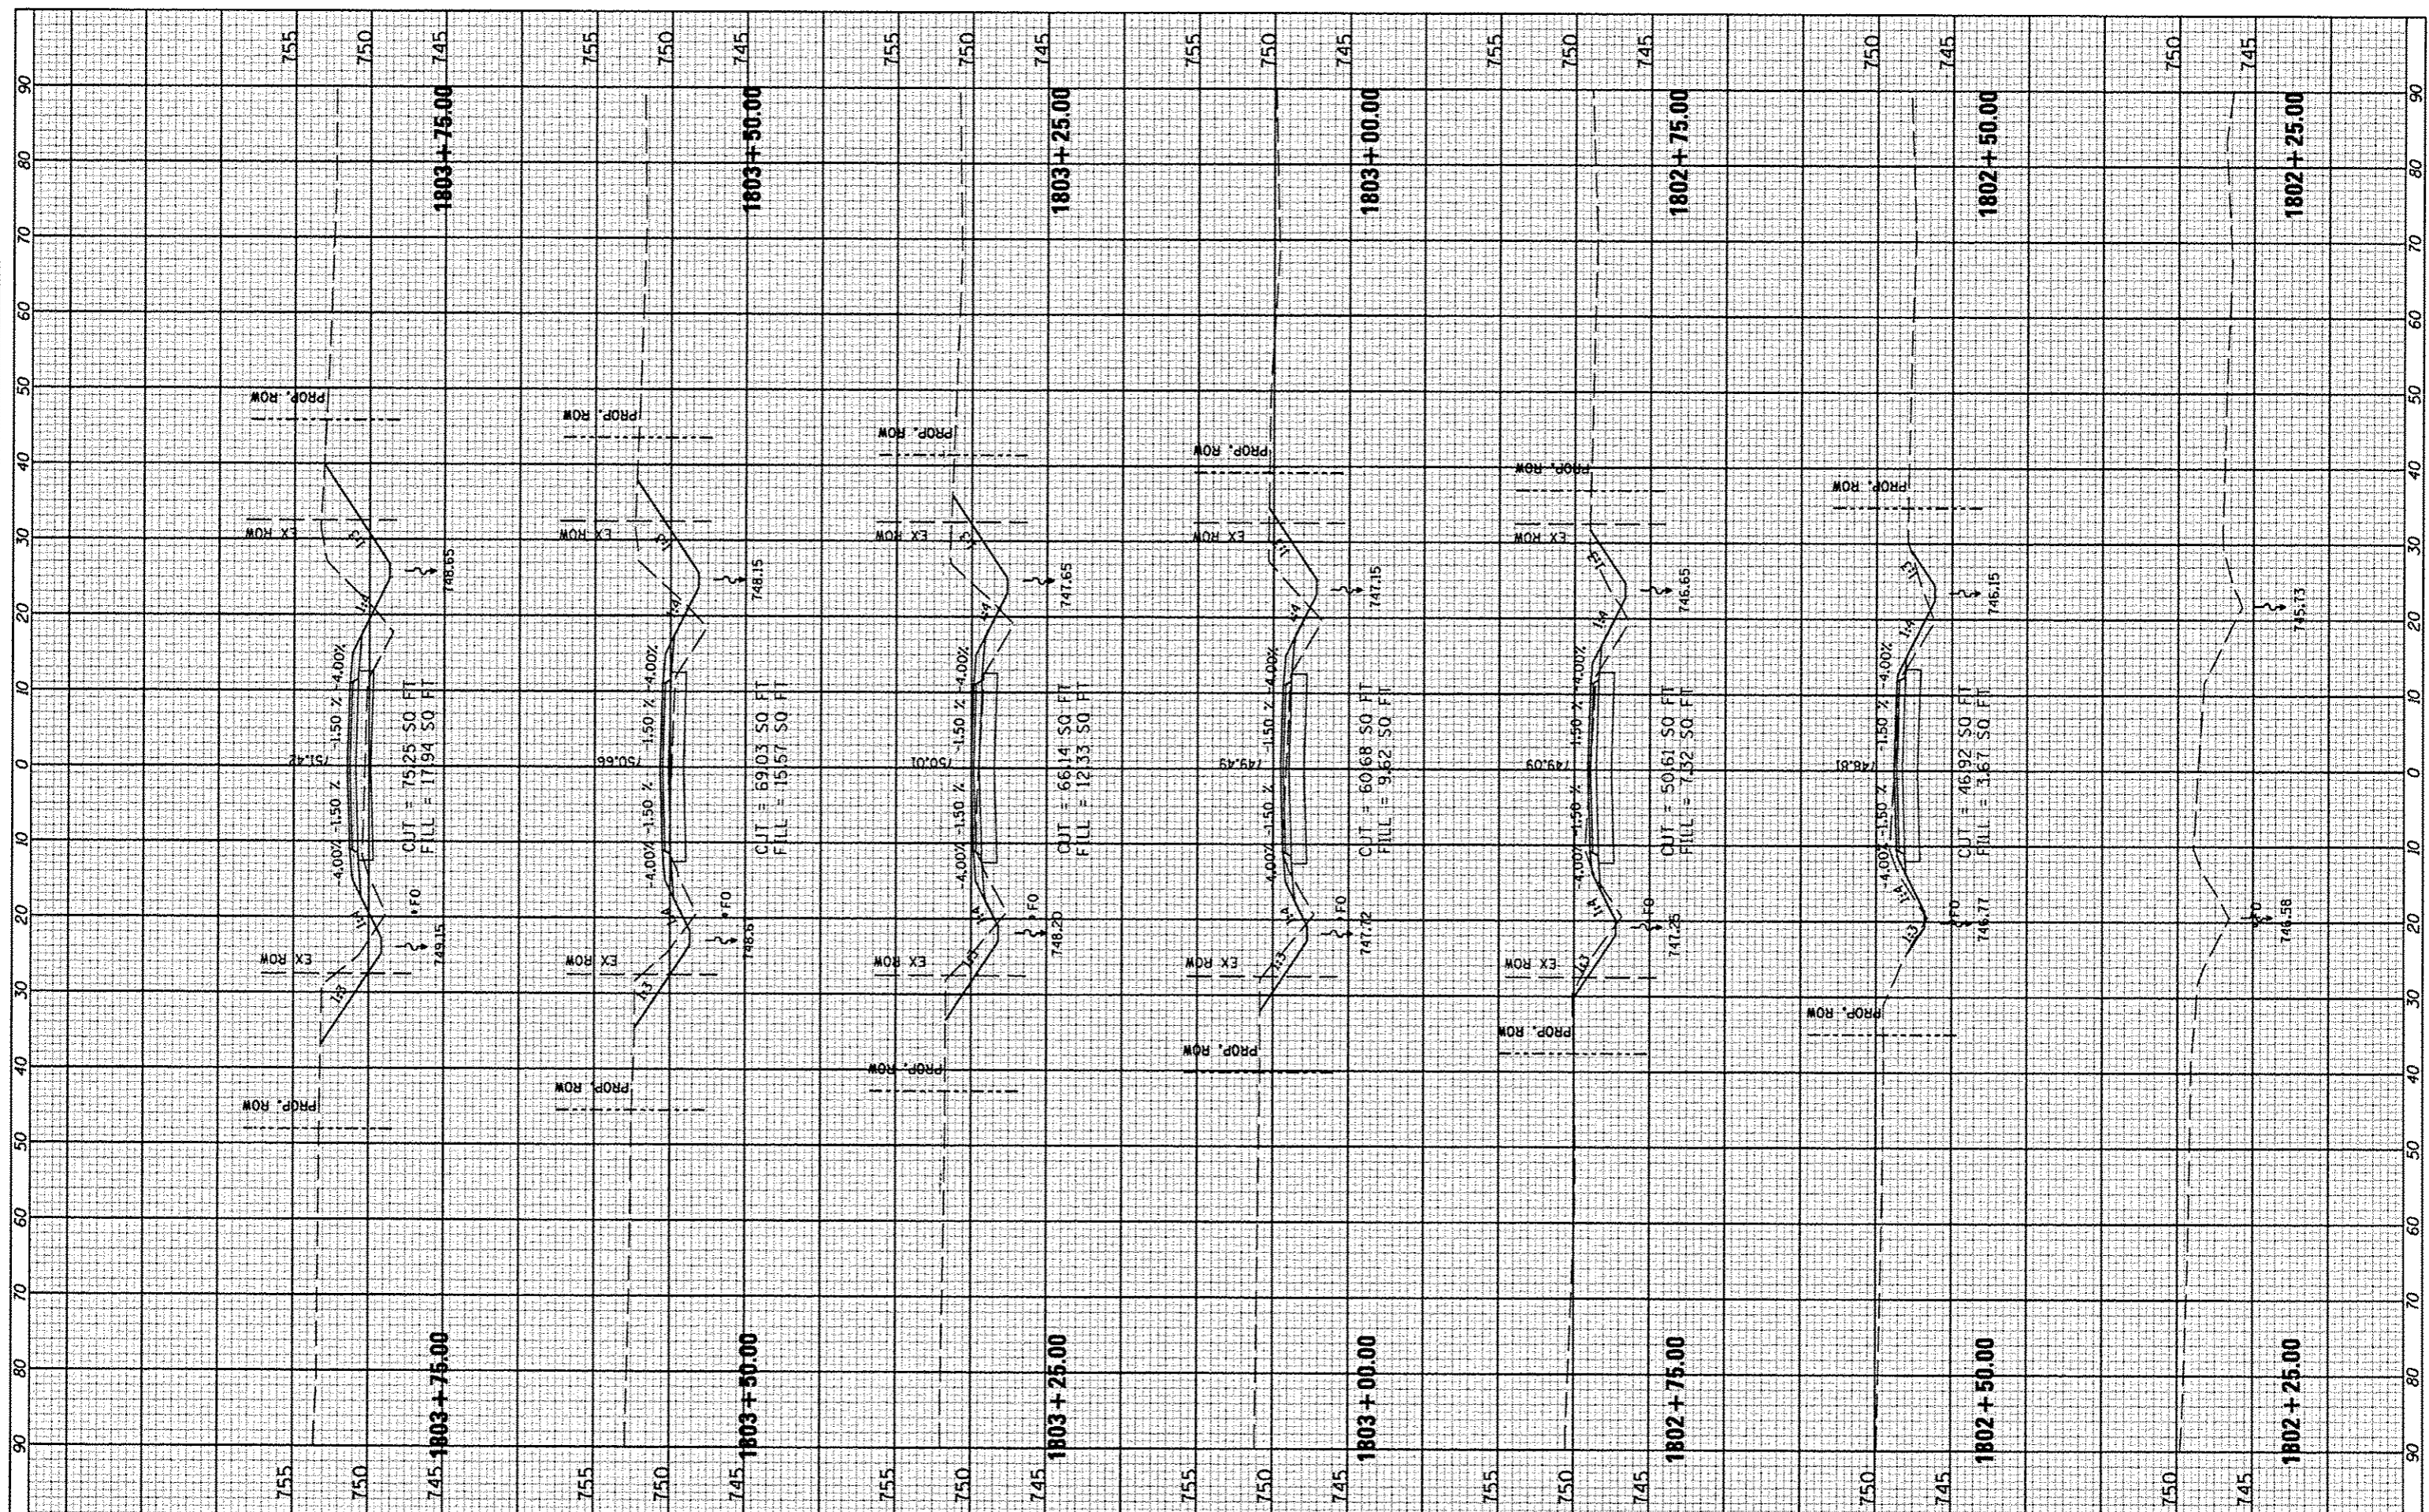

FILE NAME *	USER NAME * #USER*	DESIGNED -	REVISED -	STATE OF ILLINOIS DEPARTMENT OF TRANSPORTATION	TR 1800 N / CH #15 CROSS SECTIONS	F.A. RTE.	SECTION	COUNTY	TOTAL SHEETS	SHEET NO.	
#FILE#		DRAWN -	REVISED -			393	12-00001-01-RS	KNOX	174	171	
PLOT SCALE * #SCALE*		CHECKED -	REVISED -			COUNTY HIGHWAY 4 CONTRACT NO. 89614					
PLOT DATE * #DATE*		DATE - MARCH 2013	REVISED -			DISTRICT 4 ILLINOIS FED. AID PROJECT RS-0393 (105)					
				SCALE: _____		SHEET NO. 171 OF 174 SHEETS		STA. 1802+25.00 TO STA. 1803+75.00			