


FINI	SURVEYED	BY	DATE
SURVEY	PLOTTED		
NOTE BOOK	TEMPLATE		
NO.	AREAS CHECKED		

ORIGINAL	SURVEYED	BY	DATE
SURVEY	PLOTTED		
NOTE BOOK	TEMPLATE		
NO.	AREAS CHECKED		

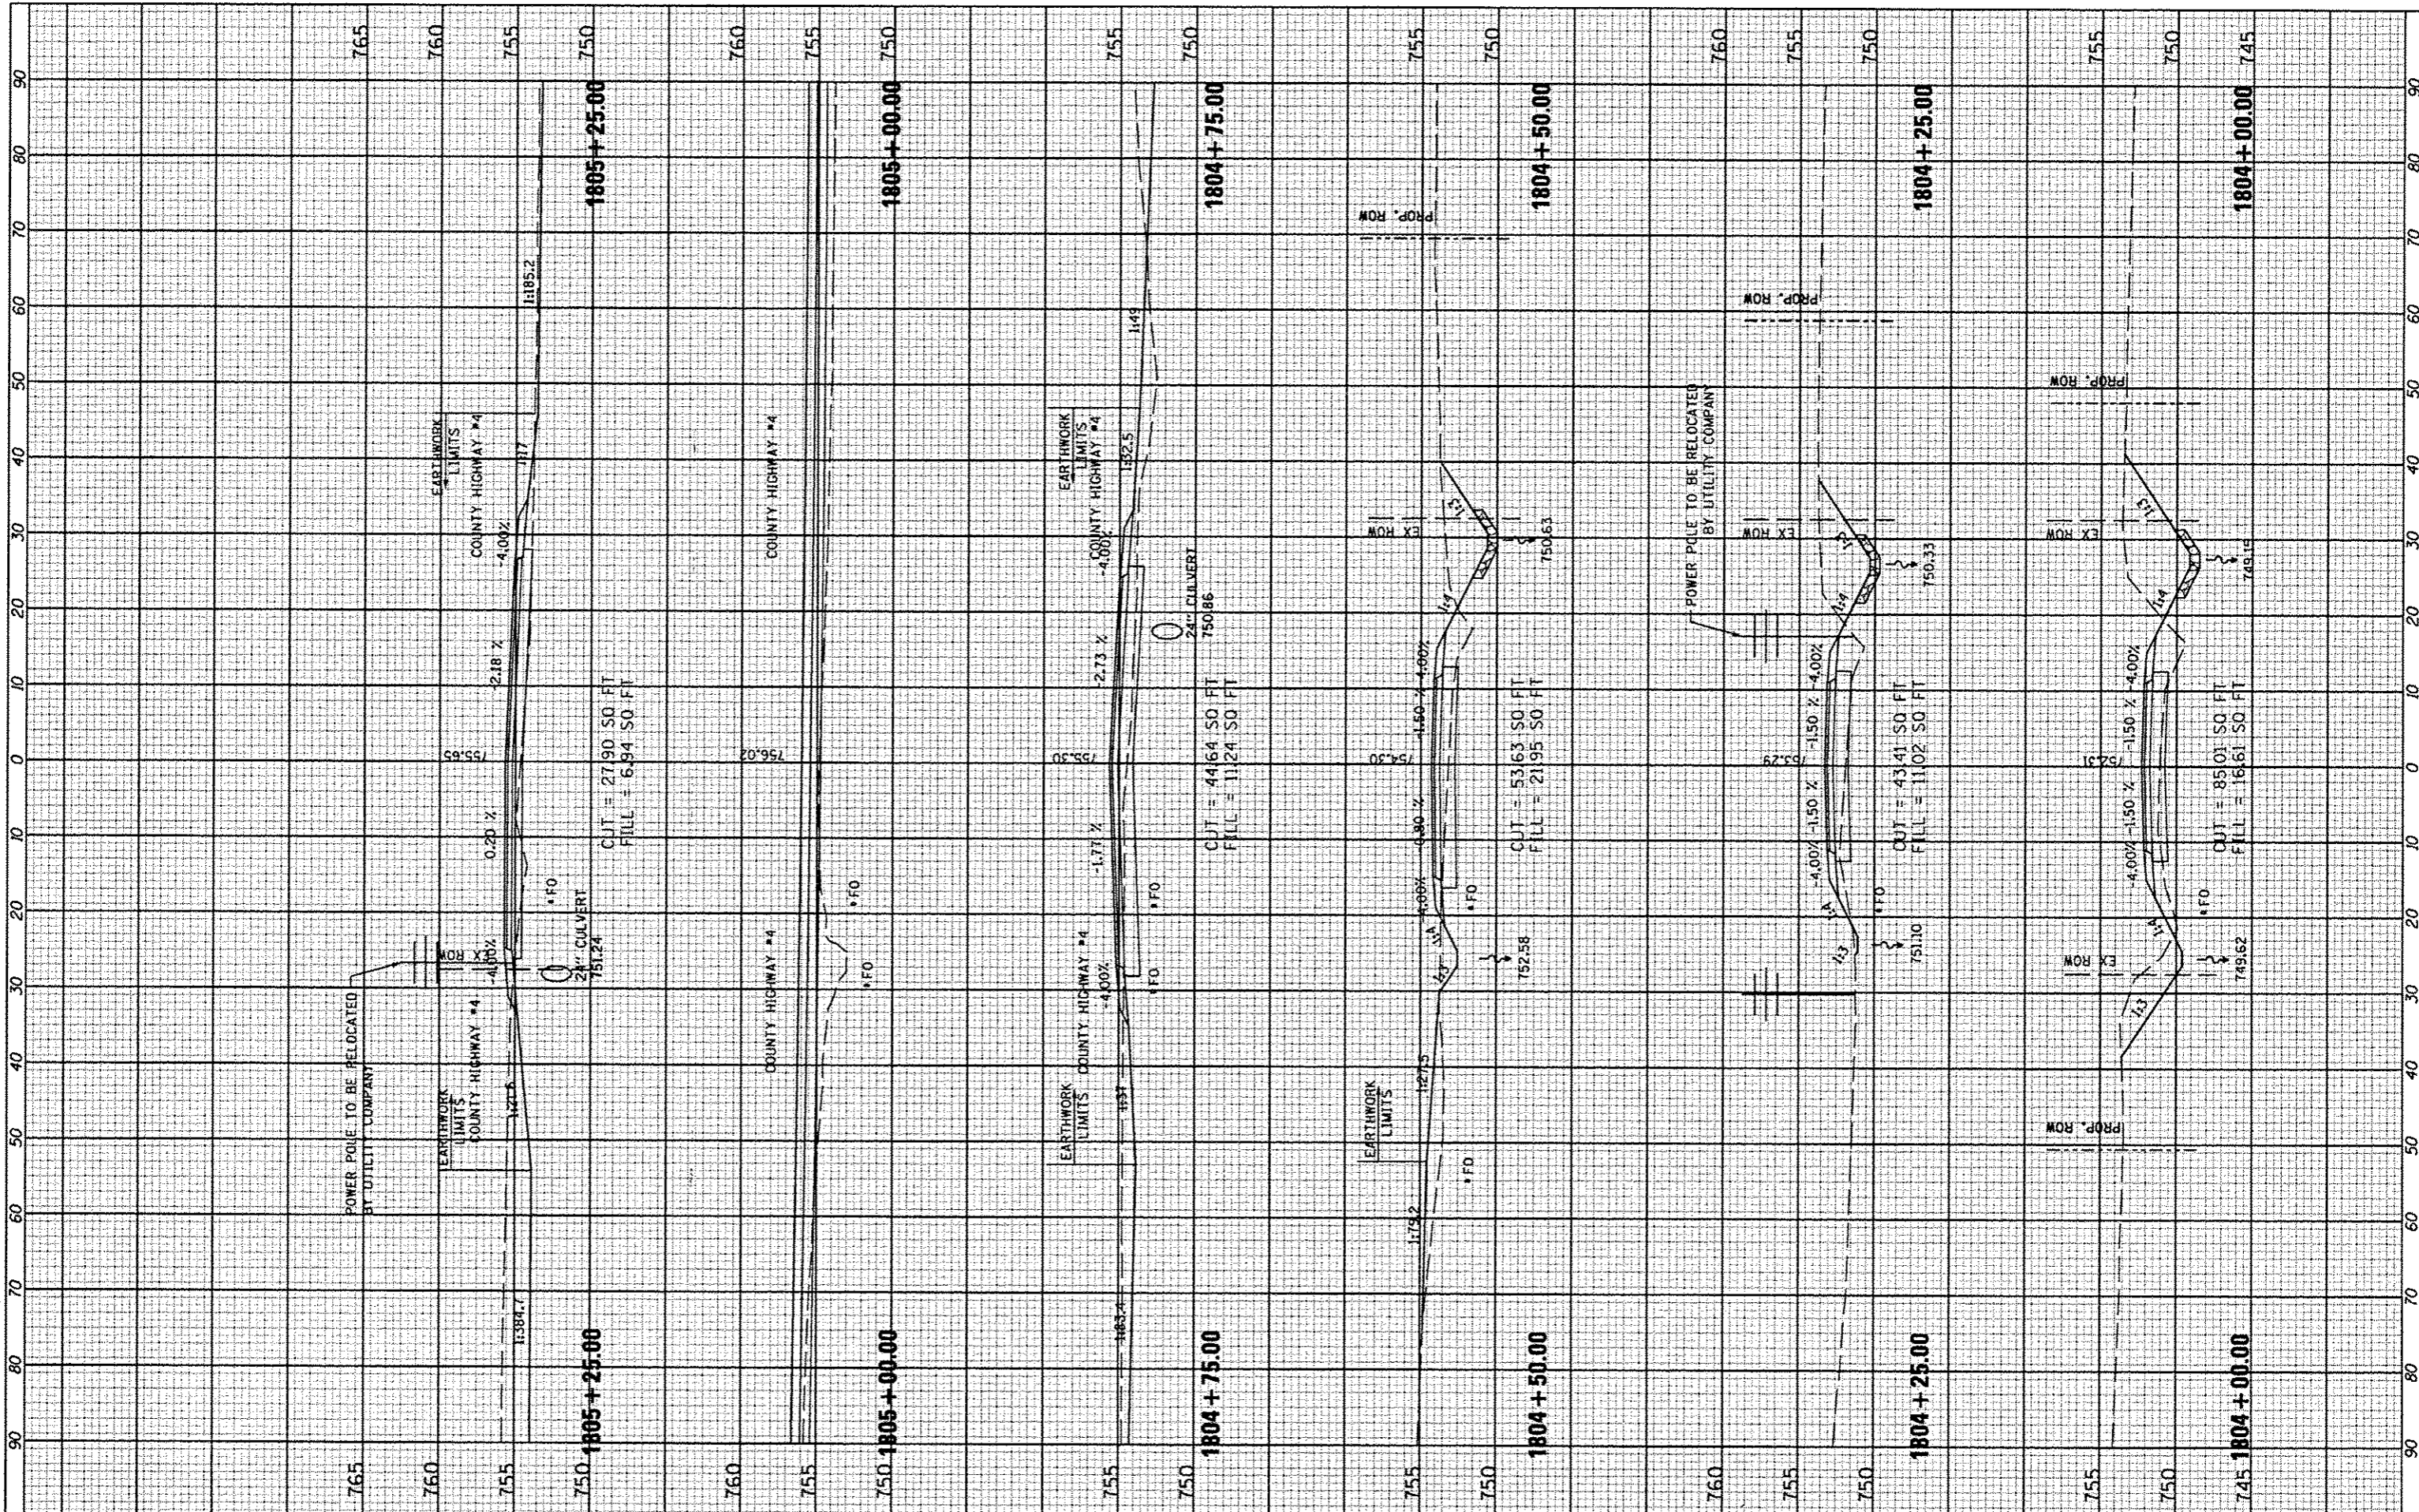

FILE NAME *	USER NAME * USER#	DESIGNED -	REVISED -
#FILE#		DRAWN -	REVISED -
	PLOT SCALE * SCALES	CHECKED -	REVISED -
	PLOT DATE * DATE	DATE - MARCH 2013	REVISED -

STATE OF ILLINOIS	TR 1800 N / CH #15	F.A. RTE.	SECTION	COUNTY	TOTAL SHEETS	SHEET NO.
DEPARTMENT OF TRANSPORTATION	CROSS SECTIONS	393	12-00001-01-RS	KNOX	174	172
		COUNTY HIGHWAY 4		CONTRACT NO. 89614		
		DISTRICT 4		ILLINOIS FED. AID PROJECT RS-D393 (105)		

SCALE: _____ SHEET NO. 172 OF 174 SHEETS STA. 1804+00.00 TO STA. 1805+25.00

FILE NAME *	USER NAME * USER#	DESIGNED -	REVISED -
#FILE#		DRAWN -	REVISED -
	PLOT SCALE * SCALES	CHECKED -	REVISED -
	PLOT DATE * DATE	DATE - MARCH 2013	REVISED -