


FINAL SURVEY	BY	DATE
NOTED		
NO. _____		
SURVEYED		
TEMP. _____		
AREAS CHECKED		

ORIGINAL SURVEY	BY	DATE
NOTED		
NO. _____		
SURVEYED		
TEMP. _____		
AREAS CHECKED		

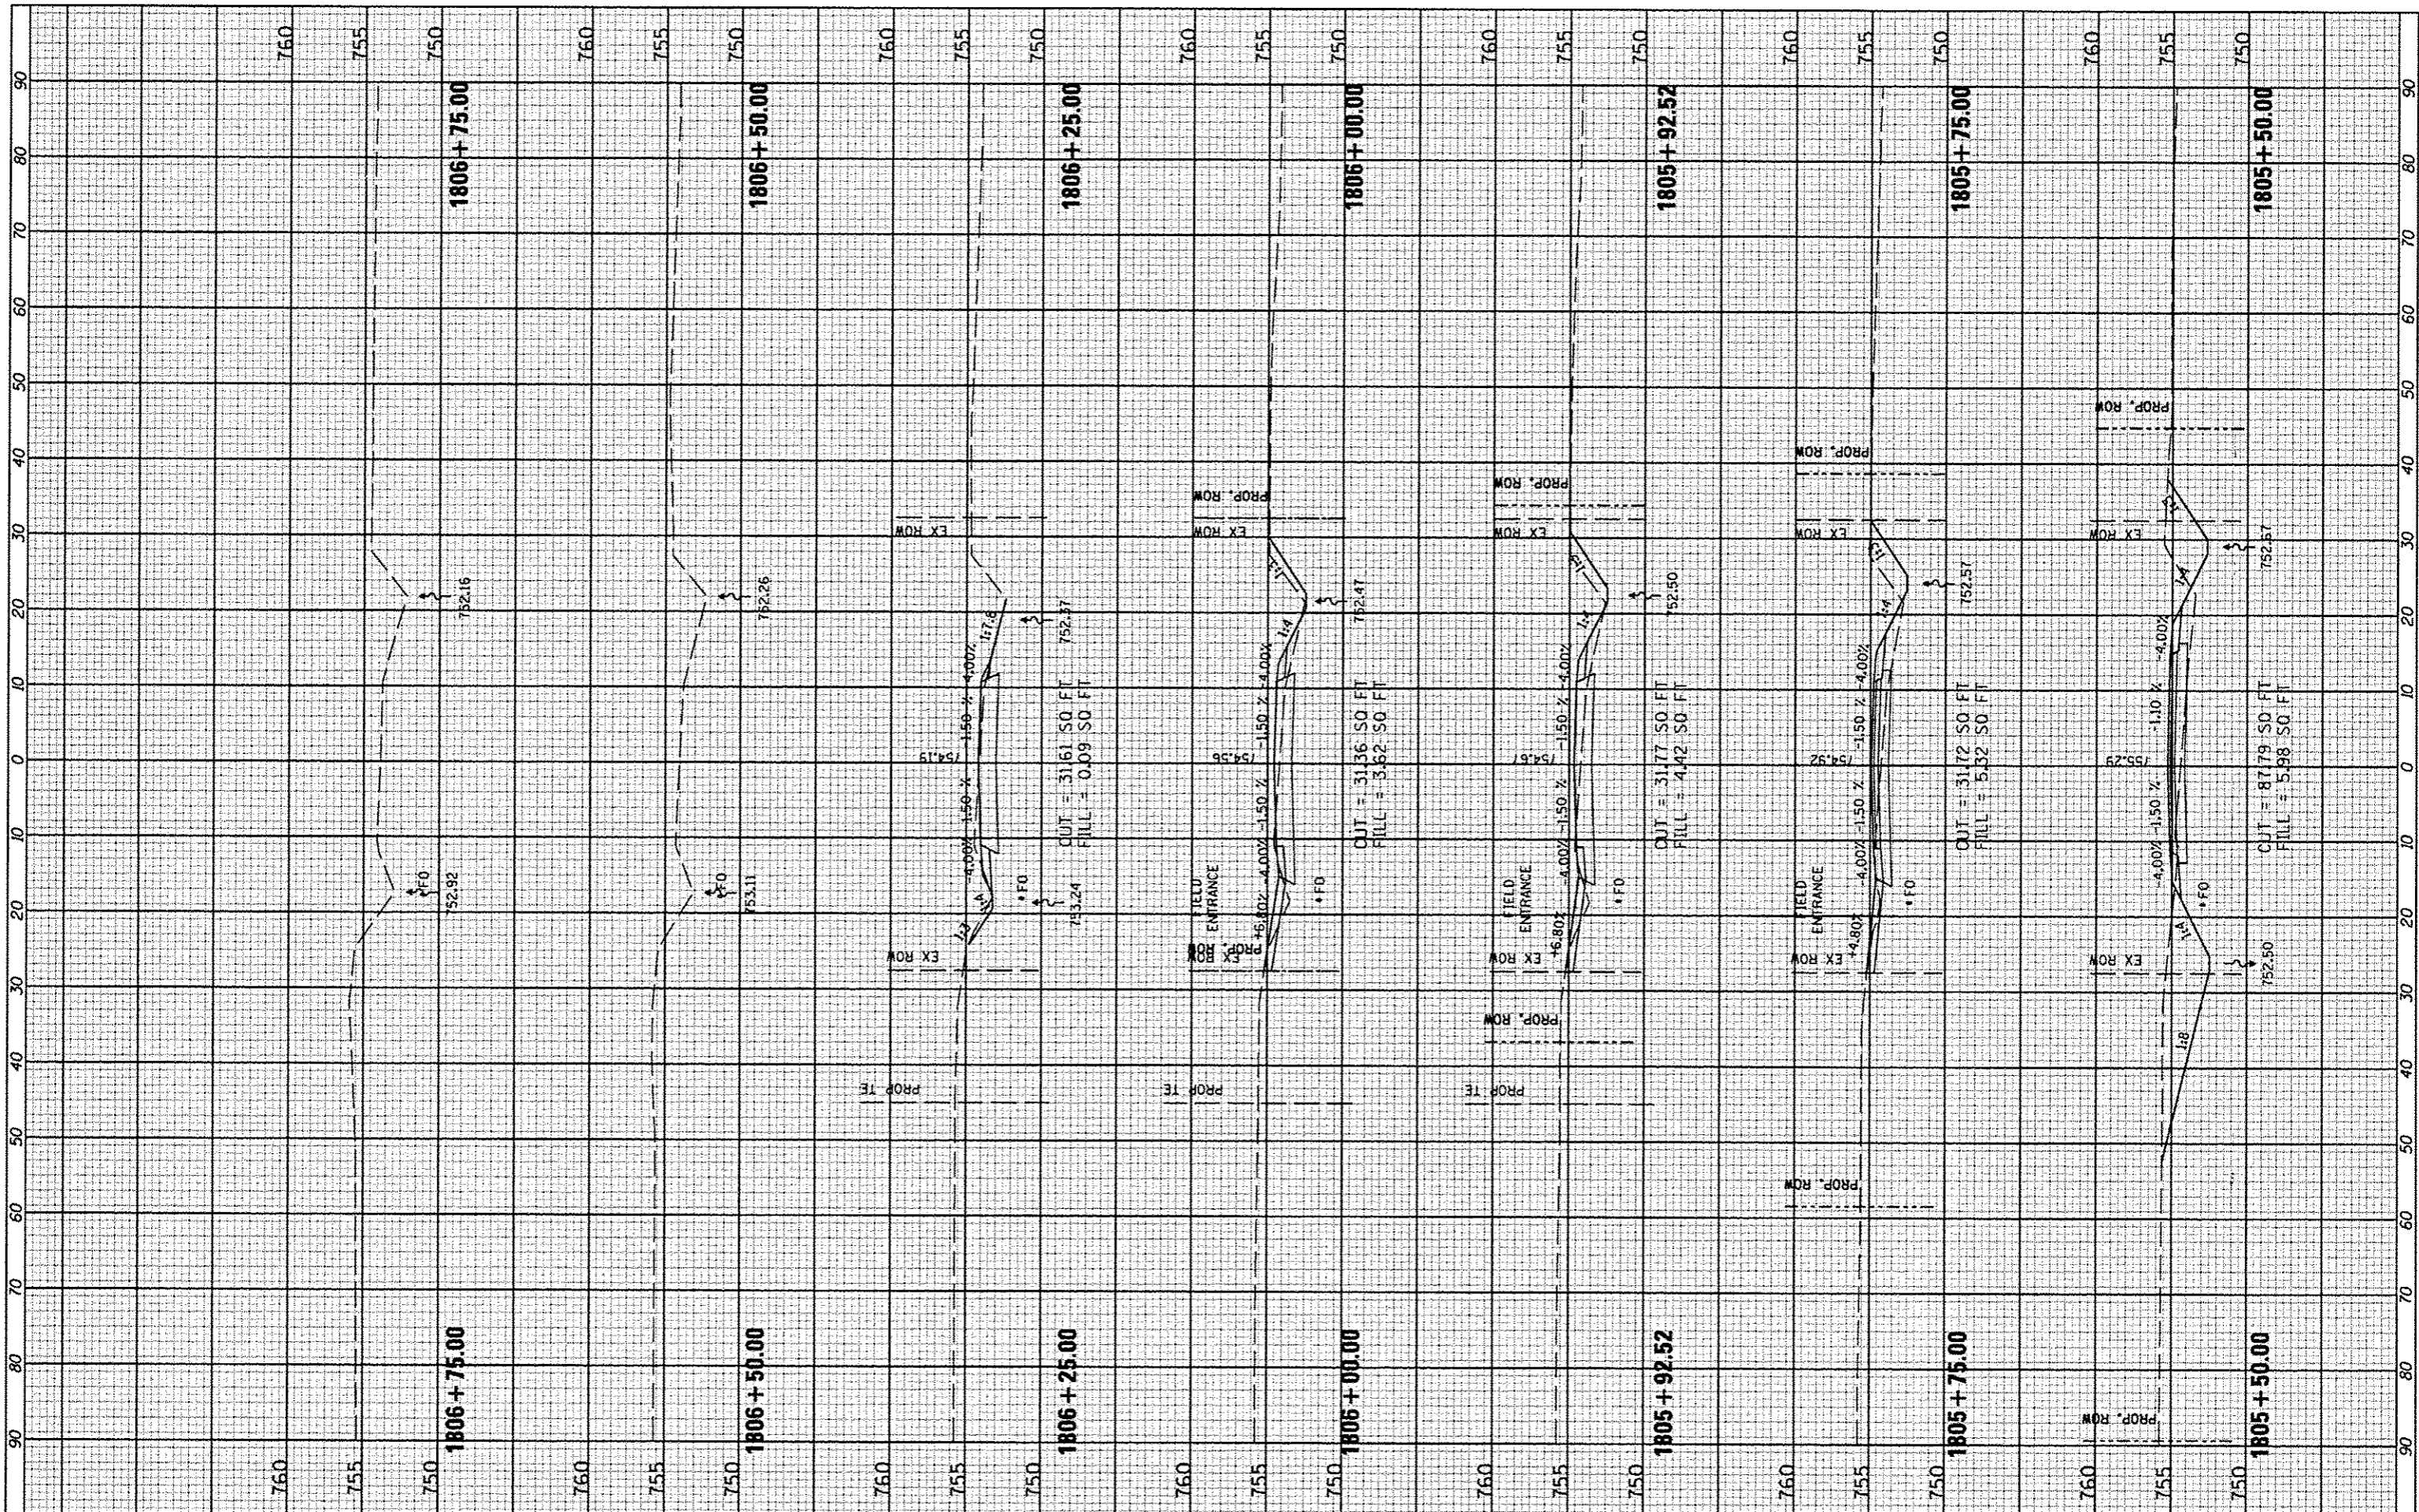

FILE NAME	USER NAME	DESIGNED	REVISED
*FILE#*	*USER*	---	---
		DRAWN	REVISED
		---	---
		CHECKED	REVISED
		---	---
		DATE	REVISED
		MARCH 2013	---
			---

PLOT SCALE	SCALE
*SCALE*	---
PLOT DATE	DATE
*DATE*	---

**STATE OF ILLINOIS  
DEPARTMENT OF TRANSPORTATION**

**TR 1800 N / CH #15  
CROSS SECTIONS**

SCALE: \_\_\_\_\_ SHEET NO. 173 OF 174 SHEETS STA. 1805+50.00 TO STA. 1806+75.00

F.A. RTE.	SECTION	COUNTY	TOTAL SHEETS	SHEET NO.
393	12-00001-01-RS	KNOX	174	173
COUNTY HIGHWAY 4		CONTRACT NO. 89614		
DISTRICT 4		ILLINOIS FED. AID PROJECT RS-0393 (105)		