


STATE OF ILLINOIS
DEPARTMENT OF PUBLIC WORKS & BUILDINGS
DIVISION OF HIGHWAYS

DATE	BY	REVISION

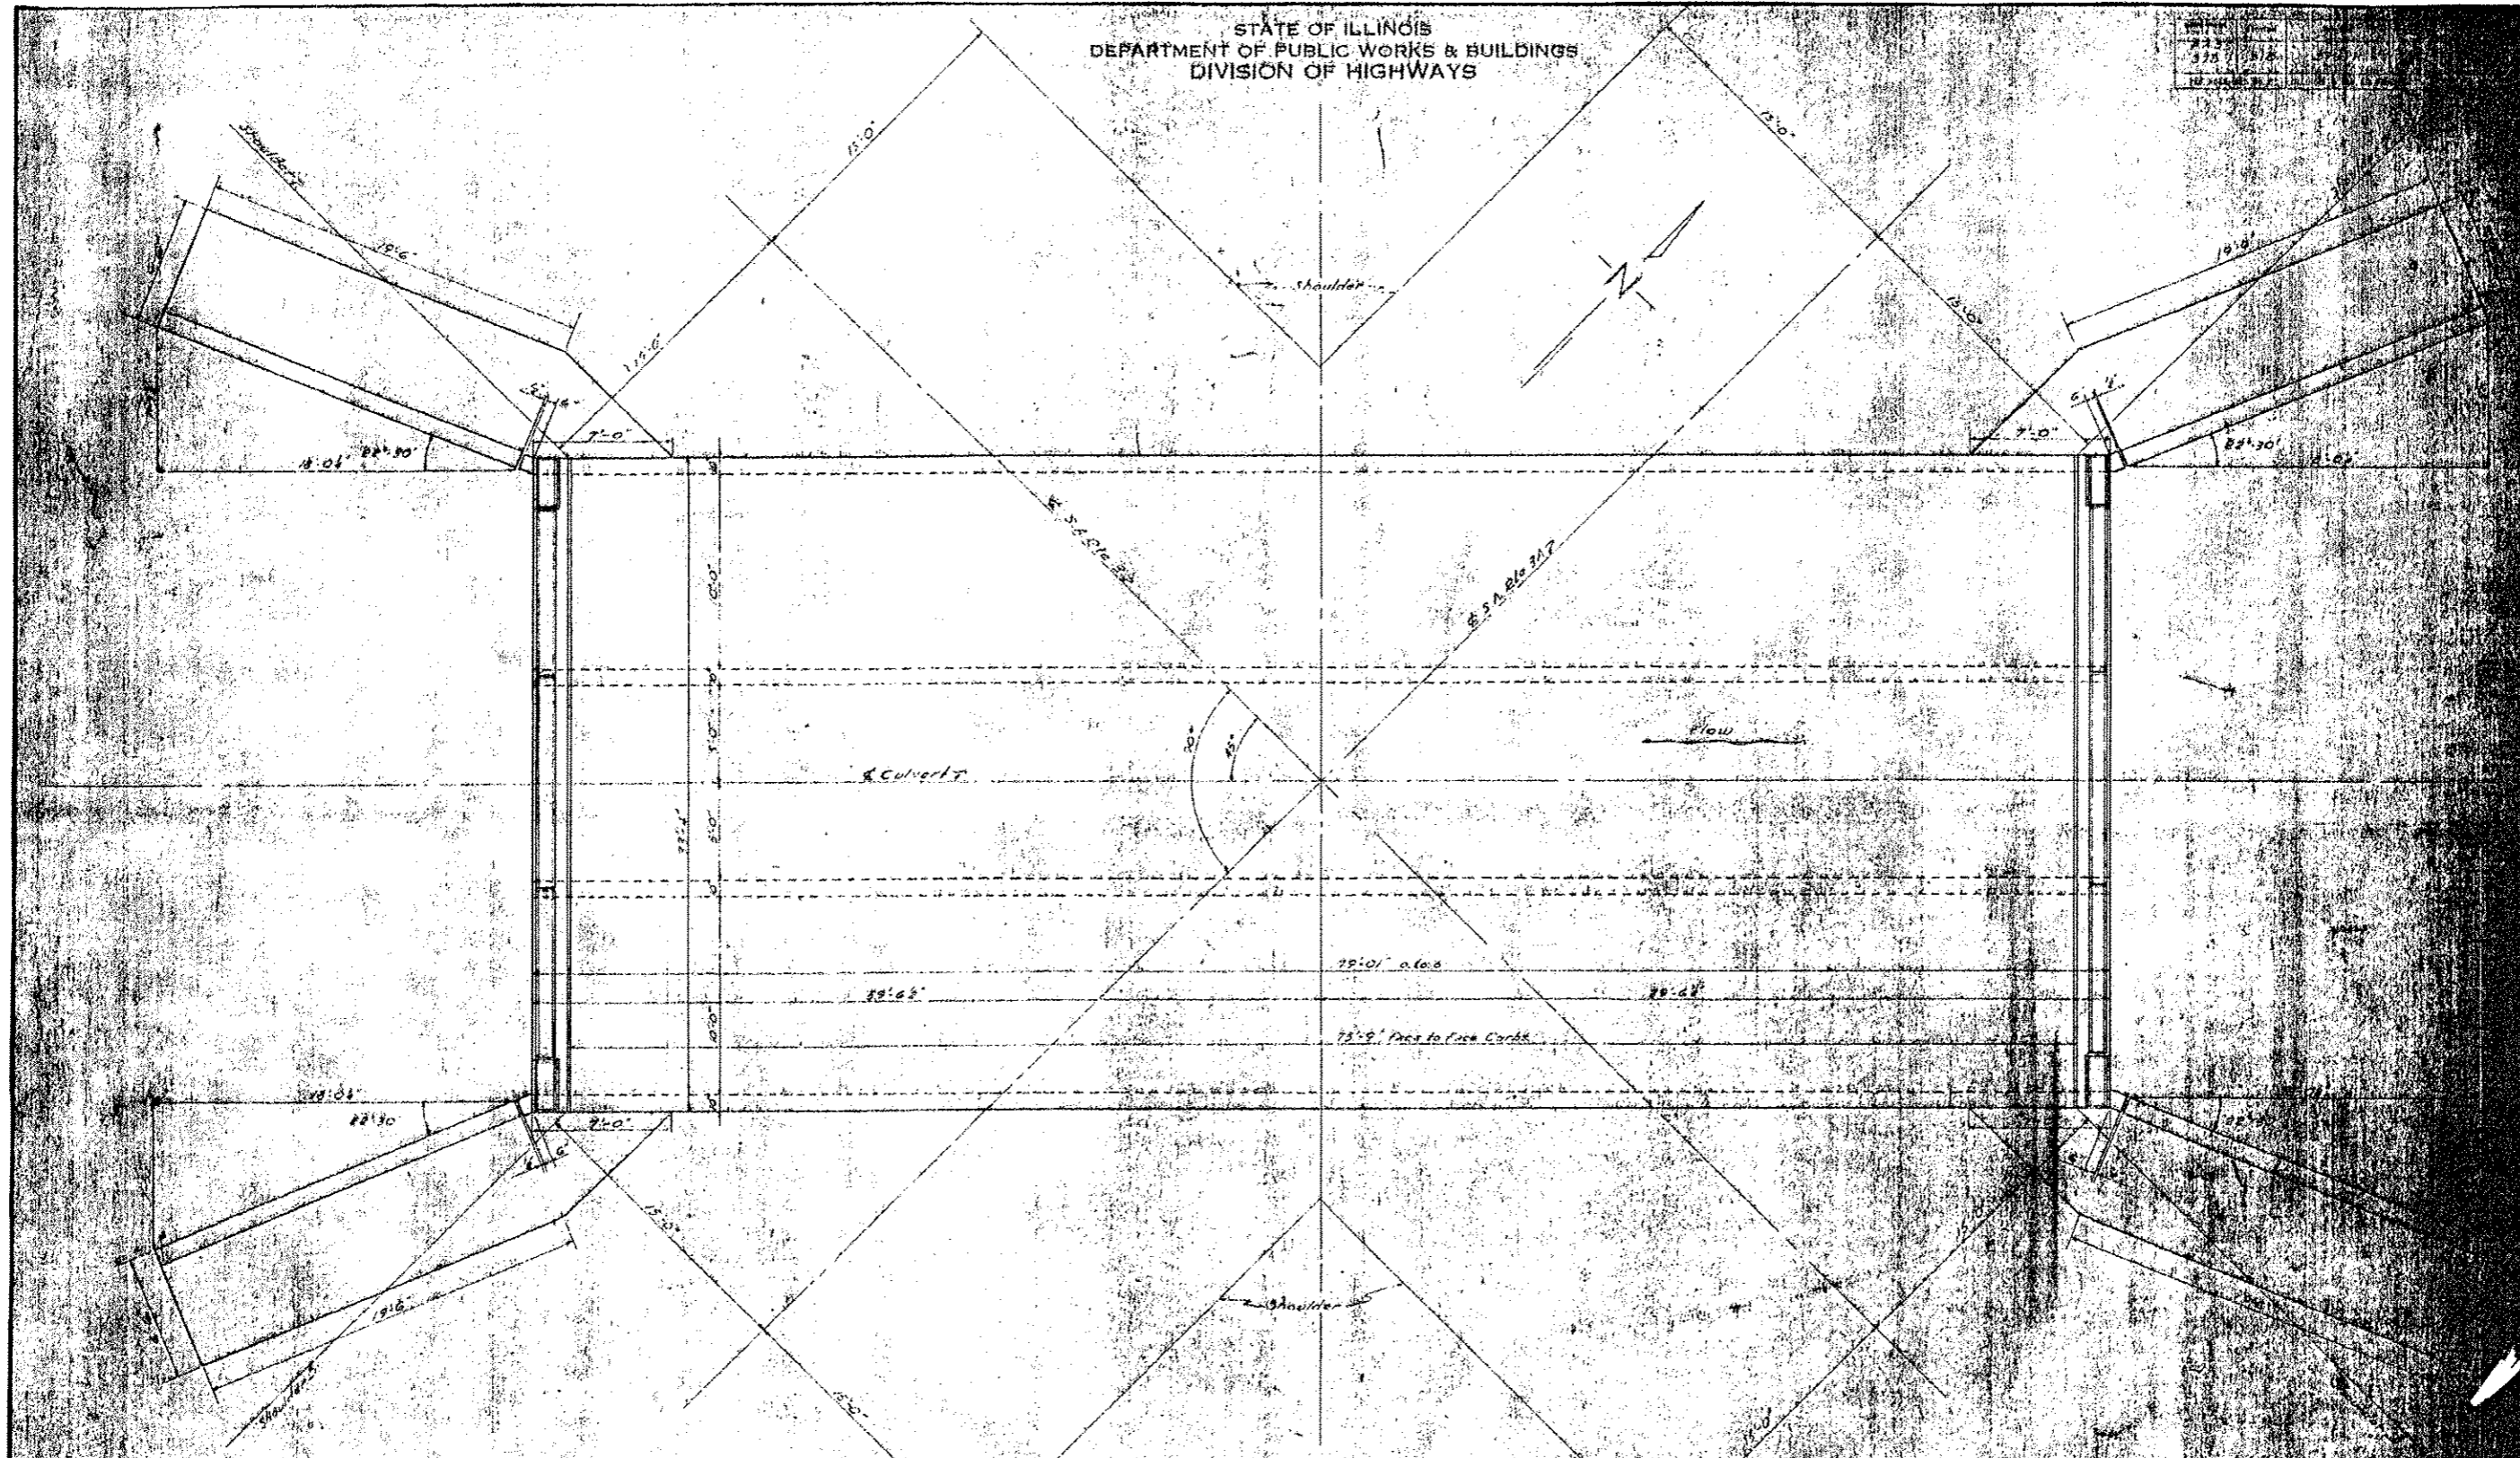

COMPUTER AID - E. Stark
 CHECKER - *[Signature]*
 DRAWN - *[Signature]*
 EXAMINED - *[Signature]*
 APPROVED - *[Signature]*

LAYOUT PLAN
 Scale 5/16"
 For *[Signature]* Dept. of Transportation
 565-5227

FILE NAME = 100001-shr-culvert.dgn	USER NAME =	DESIGNED - L.A.P.	REVISED -	STATE OF ILLINOIS STARK COUNTY HIGHWAY DEPARTMENT	EXISTING STRUCTURE PLANS STRUCTURE NO. 088-3203 SHEET NO. 8 OF 9 SHEETS	C.H.	SECTION	COUNTY	TOTAL SHEETS	SHEET NO.
HAMPTON, LENZINI AND RENWICK, INC. 505 STEVENSON DRIVE, SUITE 201 SPRINGFIELD, ILLINOIS 62761	PLLOT SCALE =	CHECKED - S.W.M.	REVISED -			3	10-00163-00-BR	STARK	29	13
ILLINOIS PROFESSIONAL DESIGN FIRM L3 / P.E. / D.E. COMP. 184-00953	PLLOT DATE = 4/8/2013	DRAWN - D.A.B.	REVISED -			SOUTH VALLEY ROAD		CONTRACT NO. 89621		
		CHECKED - S.W.M.	REVISED -			ILLINOIS FED. AID PROJECT				