


ORIGINAL SURVEY BY DATE
 SURVEYED BY DATE
 PLOTTED BY DATE
 TEMPLATE AREAS CHECKED
 NOTE BOOK NO. AREAS CHECKED

ORIGINAL SURVEY BY DATE
 SURVEYED BY DATE
 PLOTTED BY DATE
 TEMPLATE AREAS CHECKED
 NOTE BOOK NO. AREAS CHECKED

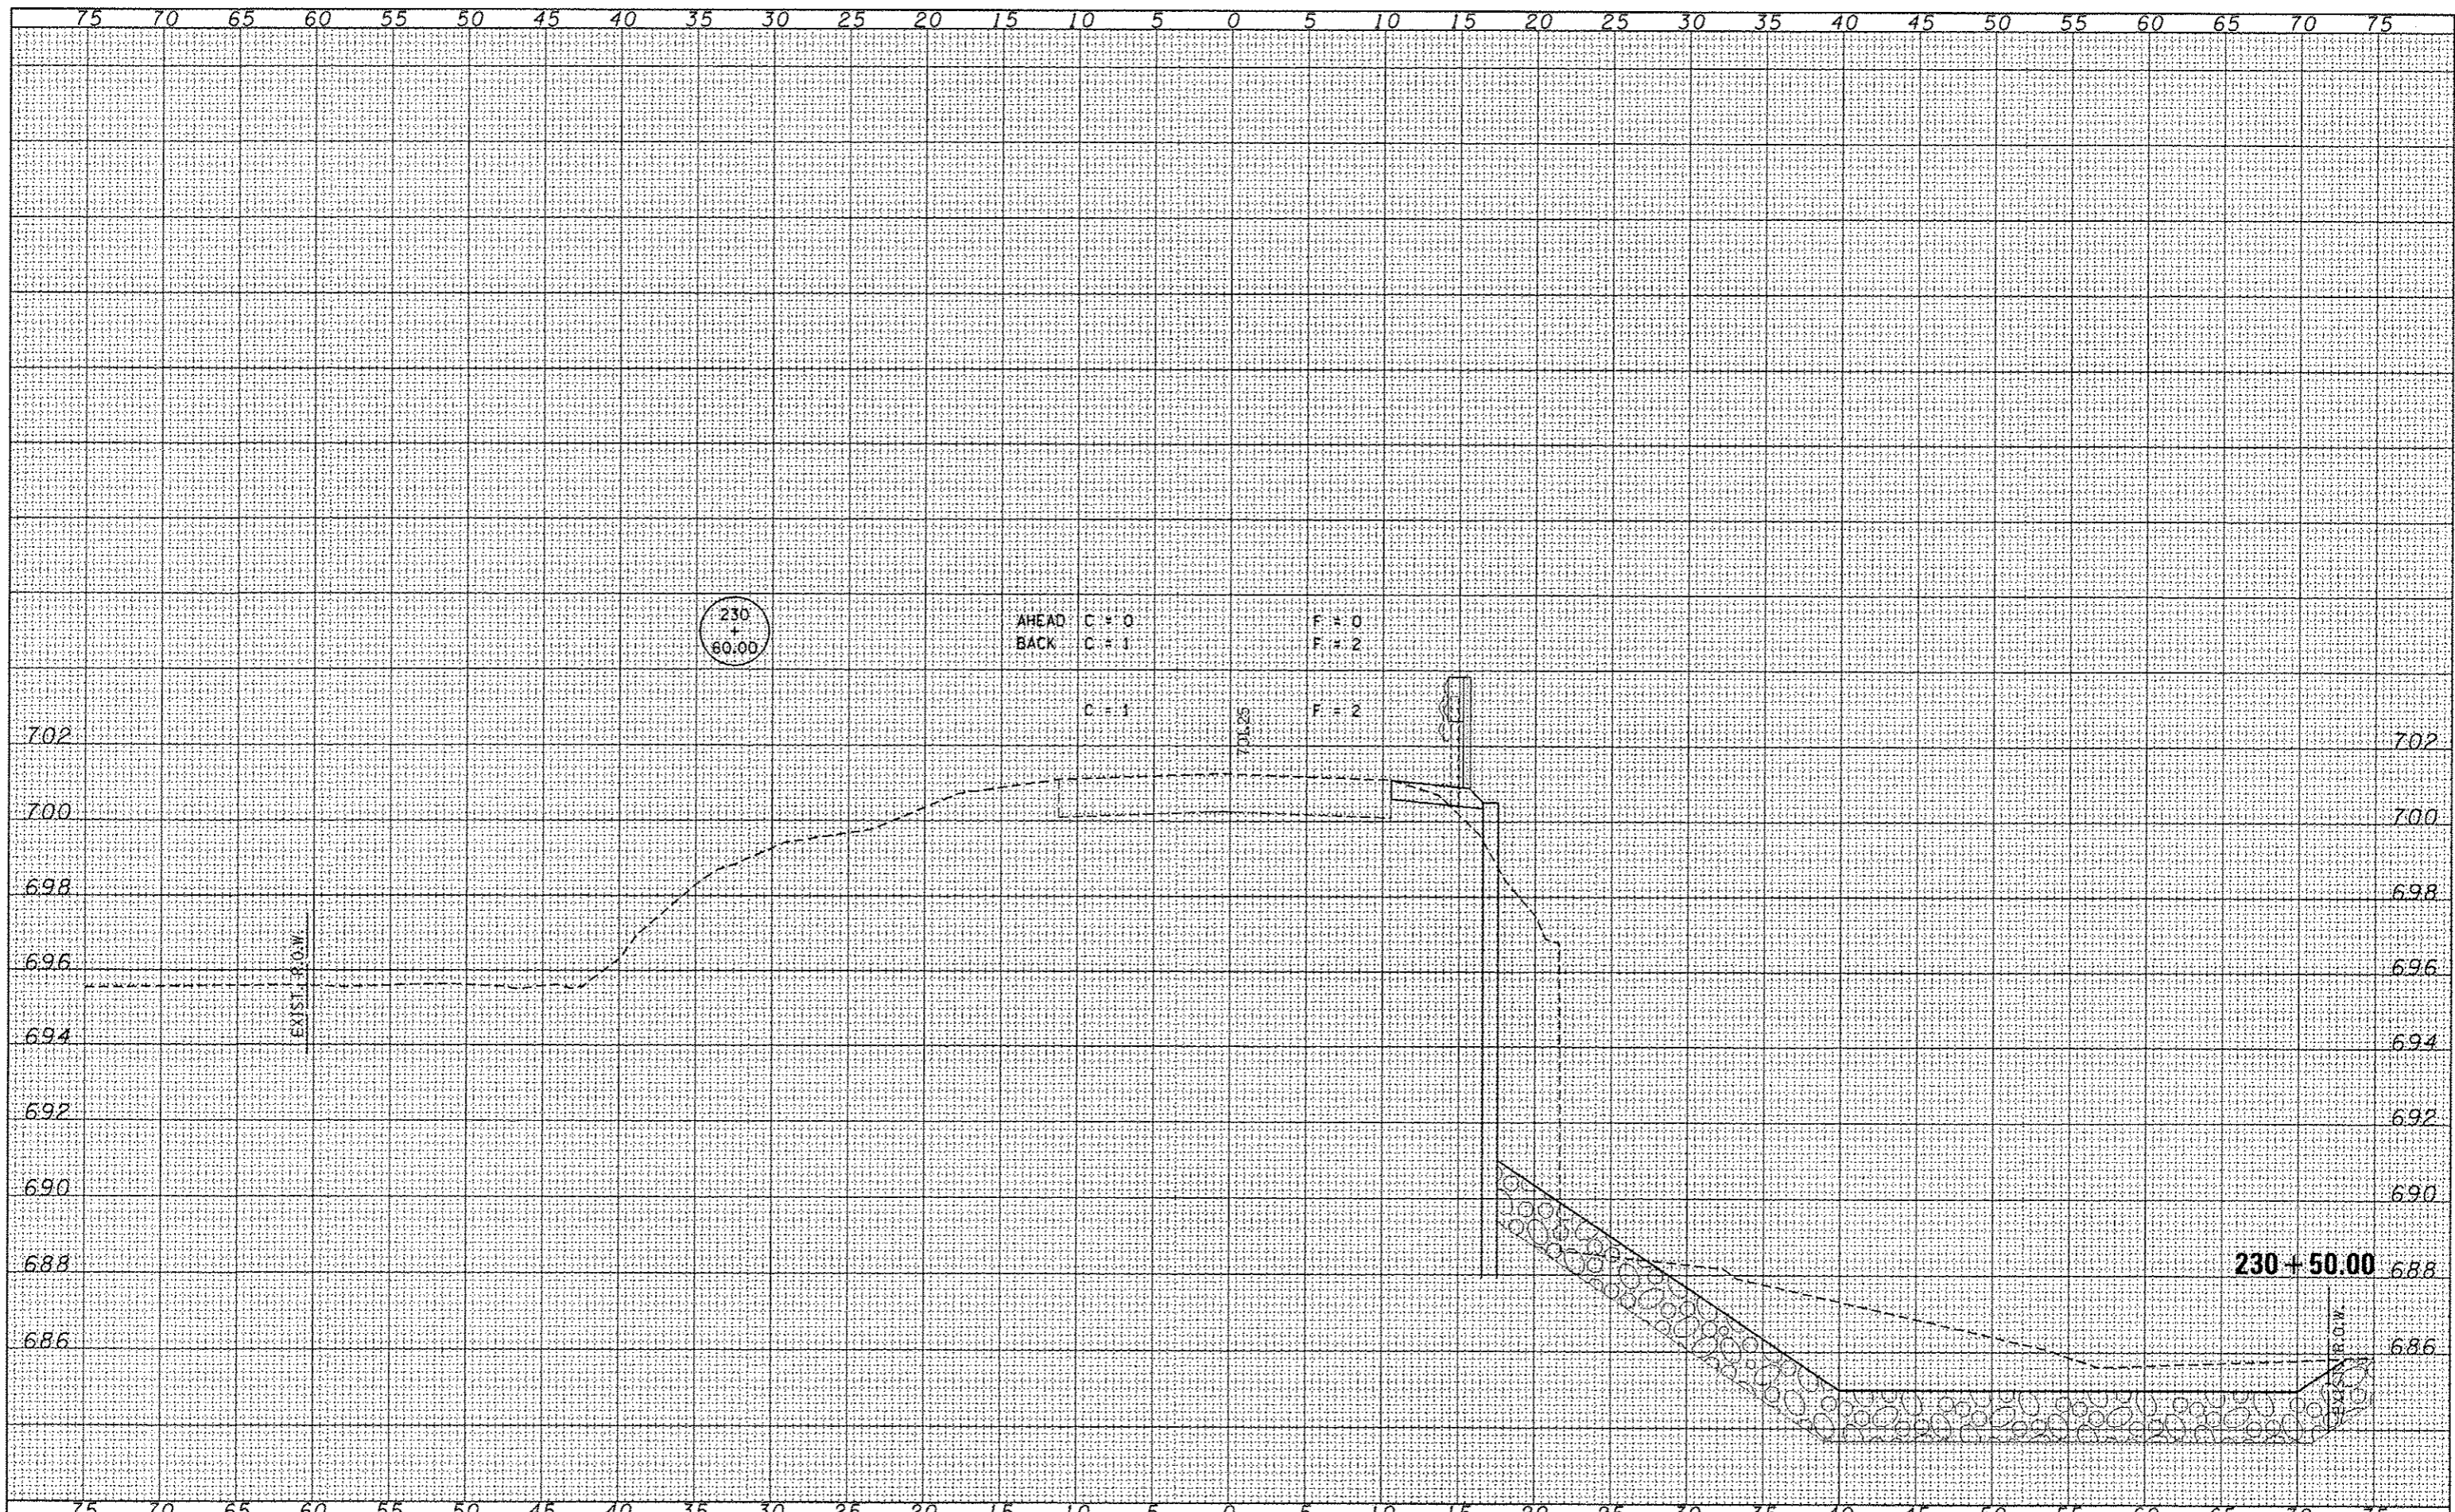

FILE NAME = 102001-sh1...dgn	USER NAME =	DESIGNED - J.W.F.	REVISED -	STATE OF ILLINOIS DEPARTMENT OF TRANSPORTATION	STATION CROSS SECTIONS F.A.S. 373 / C.H. 3 / SOUTH VALLEY ROAD		F.A.S.	SECTION	COUNTY	TOTAL SHEETS	SHEET NO.
HAMPTON, LENZINI AND RENWICK, INC.		DRAWN - D.A.B.	REVISED -		373	10-00163-00-BR	STARK	29	18		
3355 STEUBEN DRIVE, SUITE 201 SPRINGFIELD, ILLINOIS 62703		CHECKED - S.W.M.	REVISED -		SCALE: H5:V2 SHEET NO. OF SHEETS STA. 230+50.00 TO STA. 230+50.00		CONTRACT NO. 89621		(ILLINOIS) FED. AID PROJECT		
ILLINOIS PROFESSIONAL DESIGN FIRM L.P./P.E./S.E. CORP. 184.000992		DATE - 004/02/13	REVISED -								