


DATE	
BY	
REVISIONS	
1	
2	
DATE	
BY	
REVISIONS	
1	
2	
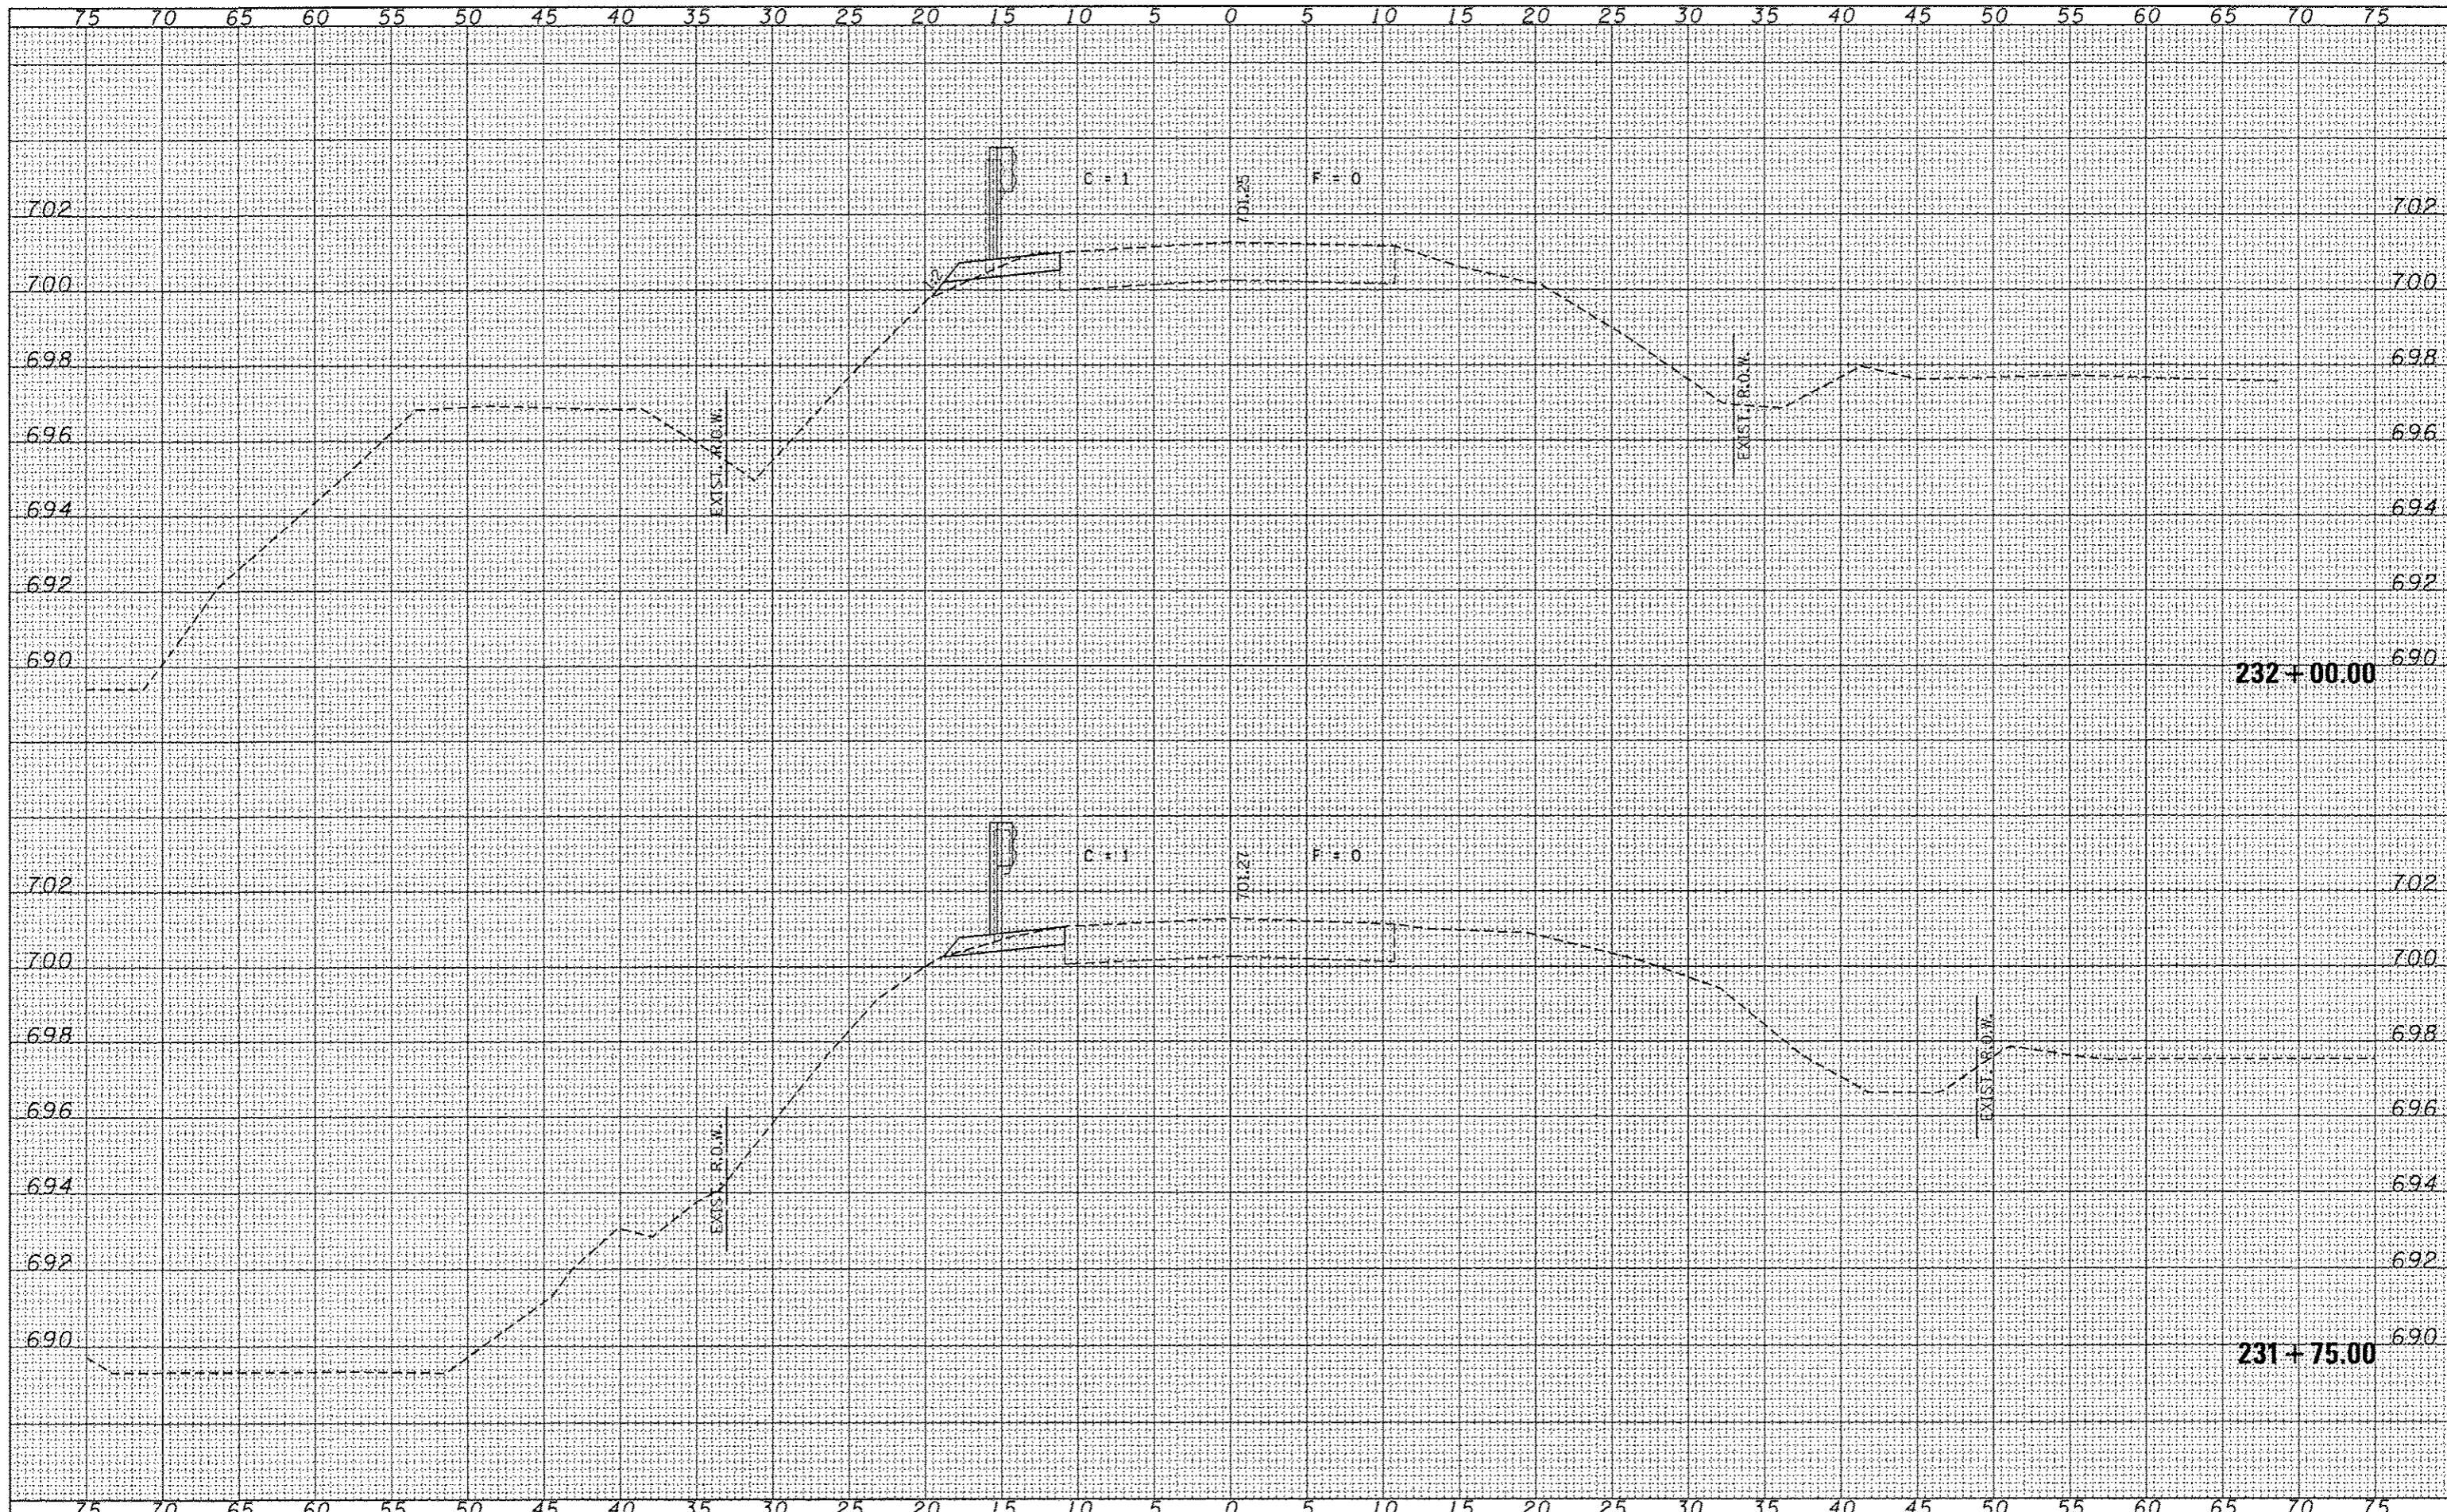

FILE NAME * 100001-sha-***.dgn	USER NAME *	DESIGNED - J.W.F.	REVISIONS	STATE OF ILLINOIS DEPARTMENT OF TRANSPORTATION	STATION CROSS SECTIONS F.A.S. 373 / C.H. 3 / SOUTH VALLEY ROAD			F.A.S.	SECTION	COUNTY	TOTAL SHEETS	SHEET NO.
HAMPTON, LENZINI AND RENWICK, INC.		DRAWN - D.A.B.	REVISIONS		373	10-00163-00-BR	STARK	29	21			
3345 STEVENSON DRIVE, SUITE 301 SPRINGFIELD, ILLINOIS 62704		CHECKED - S.W.M.	REVISIONS		CONTRACT NO. 89621							
ILLINOIS PROFESSIONAL DESIGN FIRM L8 / PE / SE CORP. *14-000993		DATE - 004/02/13	REVISIONS		SCALE: H5:V2	SHEET NO. OF SHEETS	STA. 231+75.00 TO STA. 232+00.00	ILLINOIS FED. AID PROJECT				