


DATE	
BY	
DESIGNED	
DRAWN	
CHECKED	
DATE	
FILE NAME	
USER NAME	
DESIGNED	
DRAWN	
CHECKED	
DATE	

DATE	
BY	
DESIGNED	
DRAWN	
CHECKED	
DATE	
FILE NAME	
USER NAME	
DESIGNED	
DRAWN	
CHECKED	
DATE	

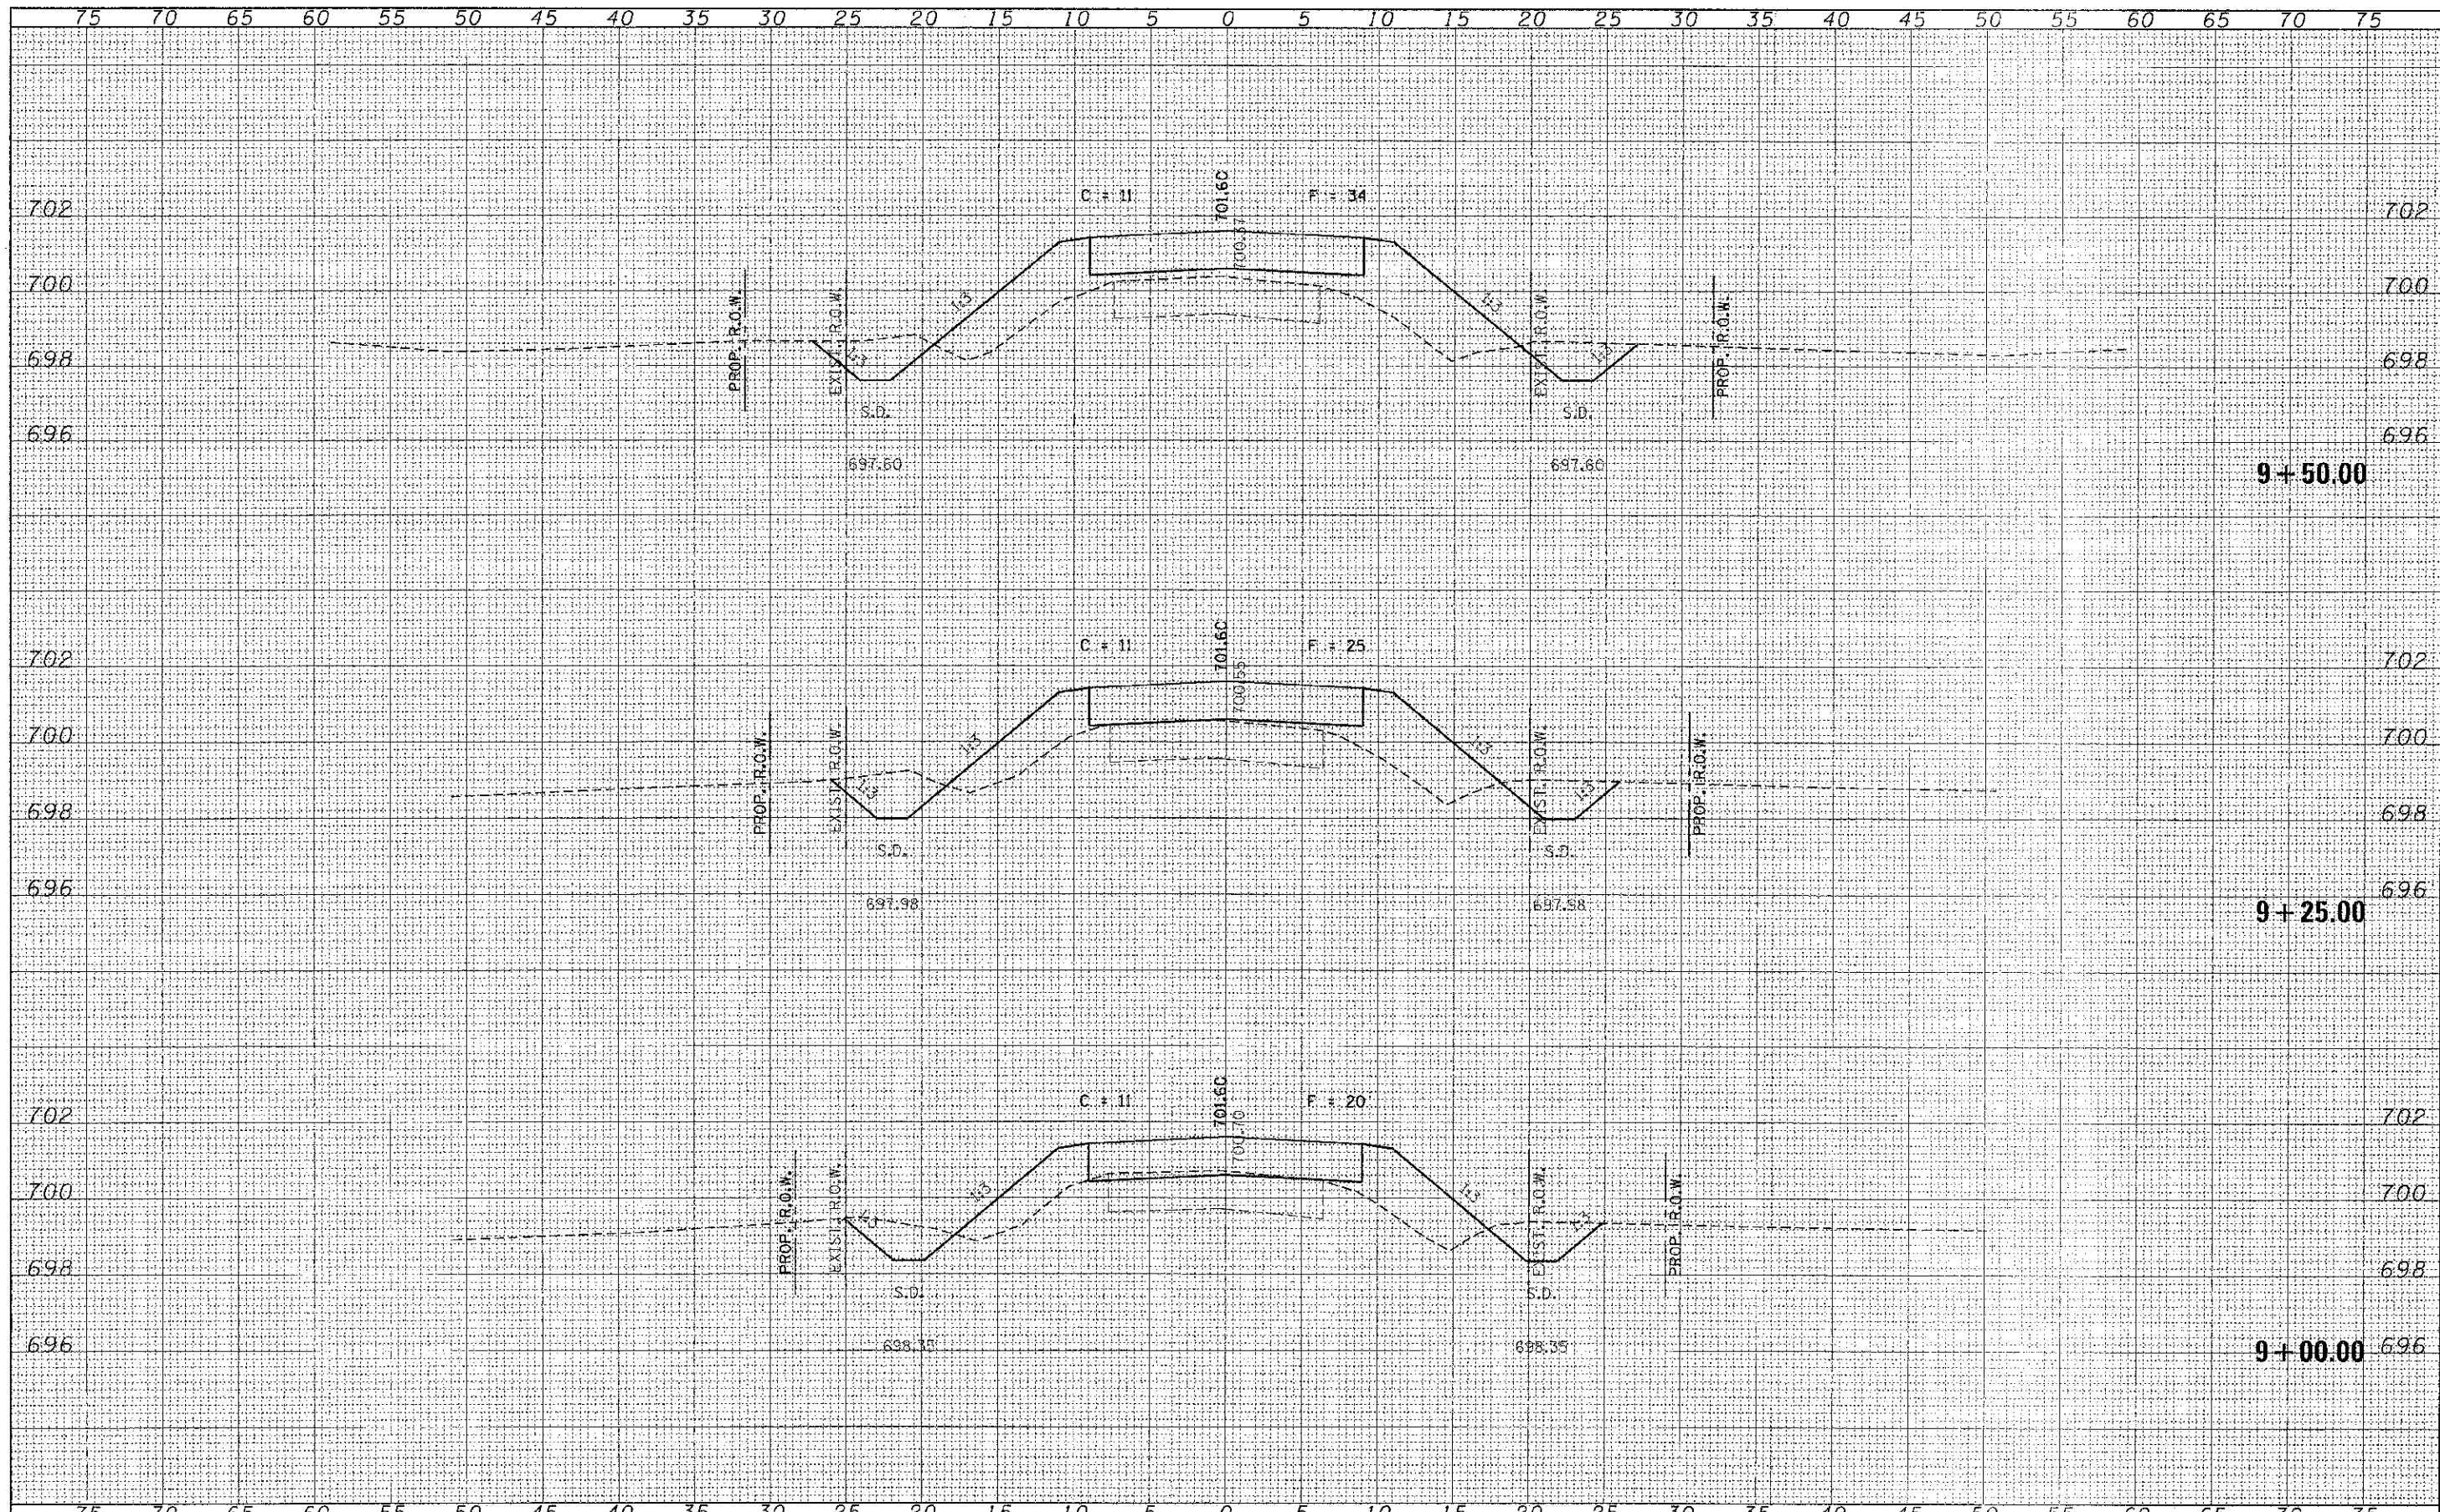

FILE NAME = 110210-sh1-exe.dgn	USER NAME =	DESIGNED - A.S.L.	REVISED -	<b>STATE OF ILLINOIS</b> <b>VERMILION COUNTY HIGHWAY DEPARTMENT</b>	<b>STATION CROSS SECTIONS</b> <b>2800N ROAD</b>		I.R.	SECTION	COUNTY	TOTAL SHEETS	SHEET NO.
<b>HAMPTON, LENZINI AND RENWICK, INC.</b>	PLCT SCALE =	DRAWN - D.T.M.	REVISED -		131	10-15145-00-BR	VERMILION	20	6		
<b>ILLINOIS PROFESSIONAL DESIGNERS</b>	PLCT DATE = 2/26/2013	CHECKED - S.W.M.	REVISED -		PILOT ROAD DISTRICT		CONTRACT NO. 91477				
SCALE: H5+V2	SHEET NO. 2 OF 7 SHEETS	DATE - 02/26/13	REVISED -		STA. 9+00.00 TO STA. 9+50.00		ILLINOIS FED. AID PROJECT				