



**EXISTING TYPICAL CROSS SECTION
MAIN STREET**
FROM GROVE STREET TO GLOVER AVENUE
STA. 9+75 TO STA. 33+70

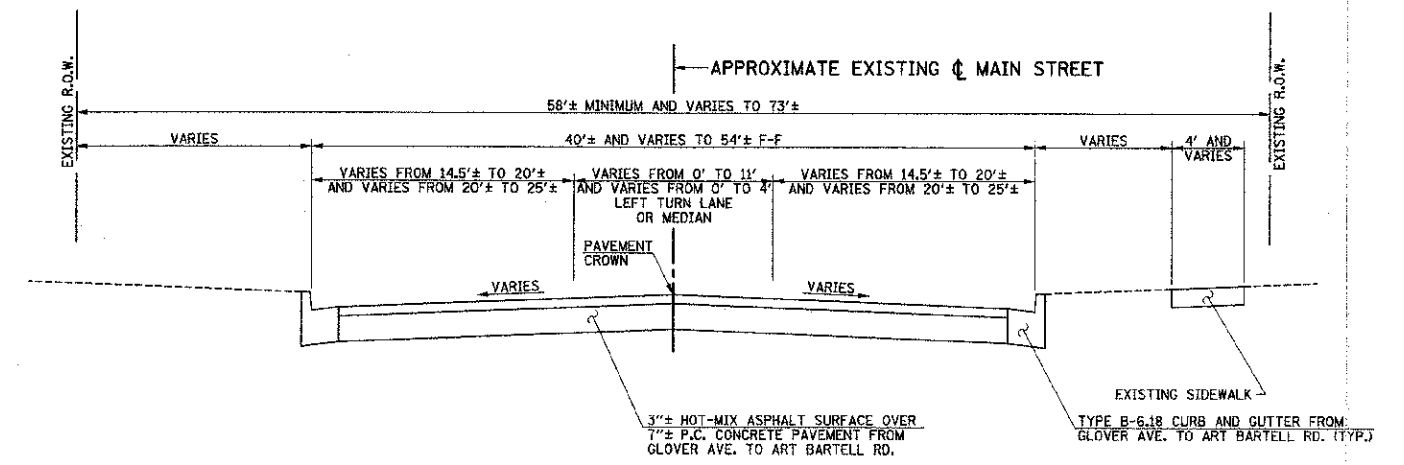

**EXISTING TYPICAL CROSS SECTION
MAIN STREET**
FROM GLOVER AVENUE TO ART BARTELL ROAD
STA. 33+70 TO STA. 58+70

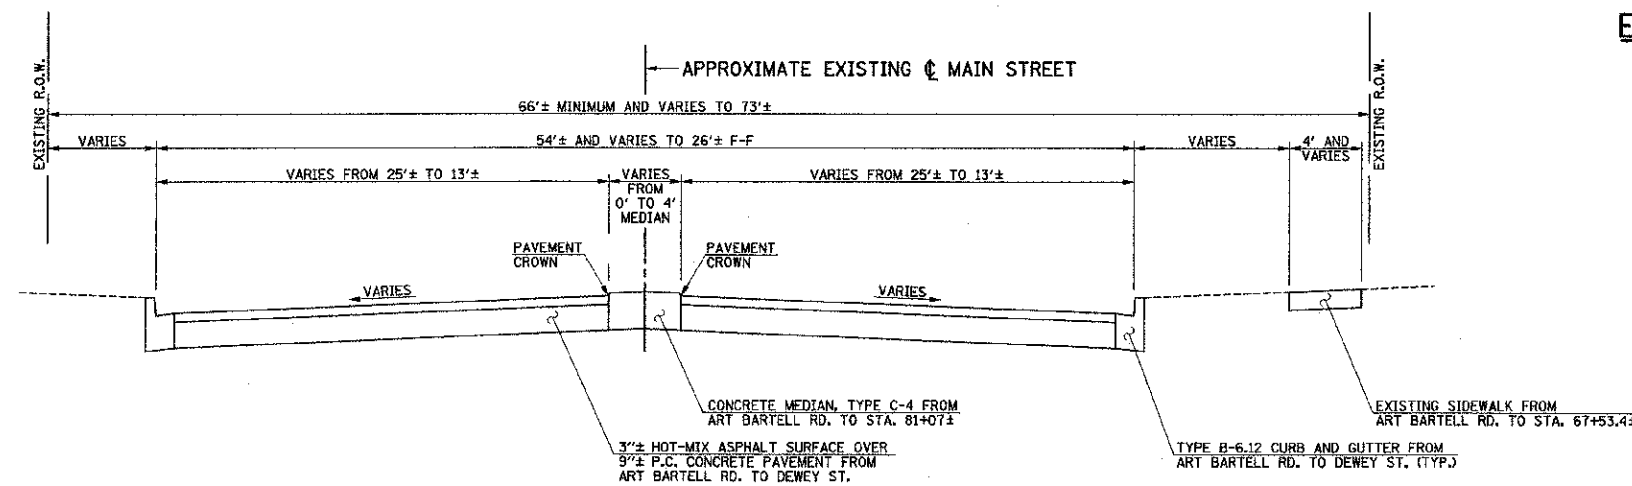

**EXISTING TYPICAL CROSS SECTION
MAIN STREET**
FROM ART BARTELL ROAD TO DEWEY STREET
STA. 58+70 TO STA. 91+80

FILE NAME = p:\U0070062_Urbana - Main Street (TEP)\Plans\sheet\06-tyt-sec.dgn	DESIGNED - K.L.R.	REVISED -	STATE OF ILLINOIS DEPARTMENT OF TRANSPORTATION	EXISTING TYPICAL SECTIONS			F.A.U. RTE. 7124	SECTION 09-00483-01-RS	COUNTY CHAMPAIGN	TOTAL SHEETS 75	SHEET NO. 10
PLOT DATE = 3/7/2013 12:13:25 AM	DRAWN - J.L.B.	REVISED -		SCALE: NONE	SHEET NO. 10 OF 75 SHEETS	STA. TO STA.	MAIN STREET CONTRACT NO. 91480				
	CHECKED - S.M.W.	REVISED -		FED. ROAD DIST. NO. [ILLINOIS] FED. AID PROJECT							
	DATE - 03/2013	REVISED -									