



SEC. 9, T.19N., R.9E., 3rd P.M.
CHAMPAIGN COUNTY, ILLINOIS

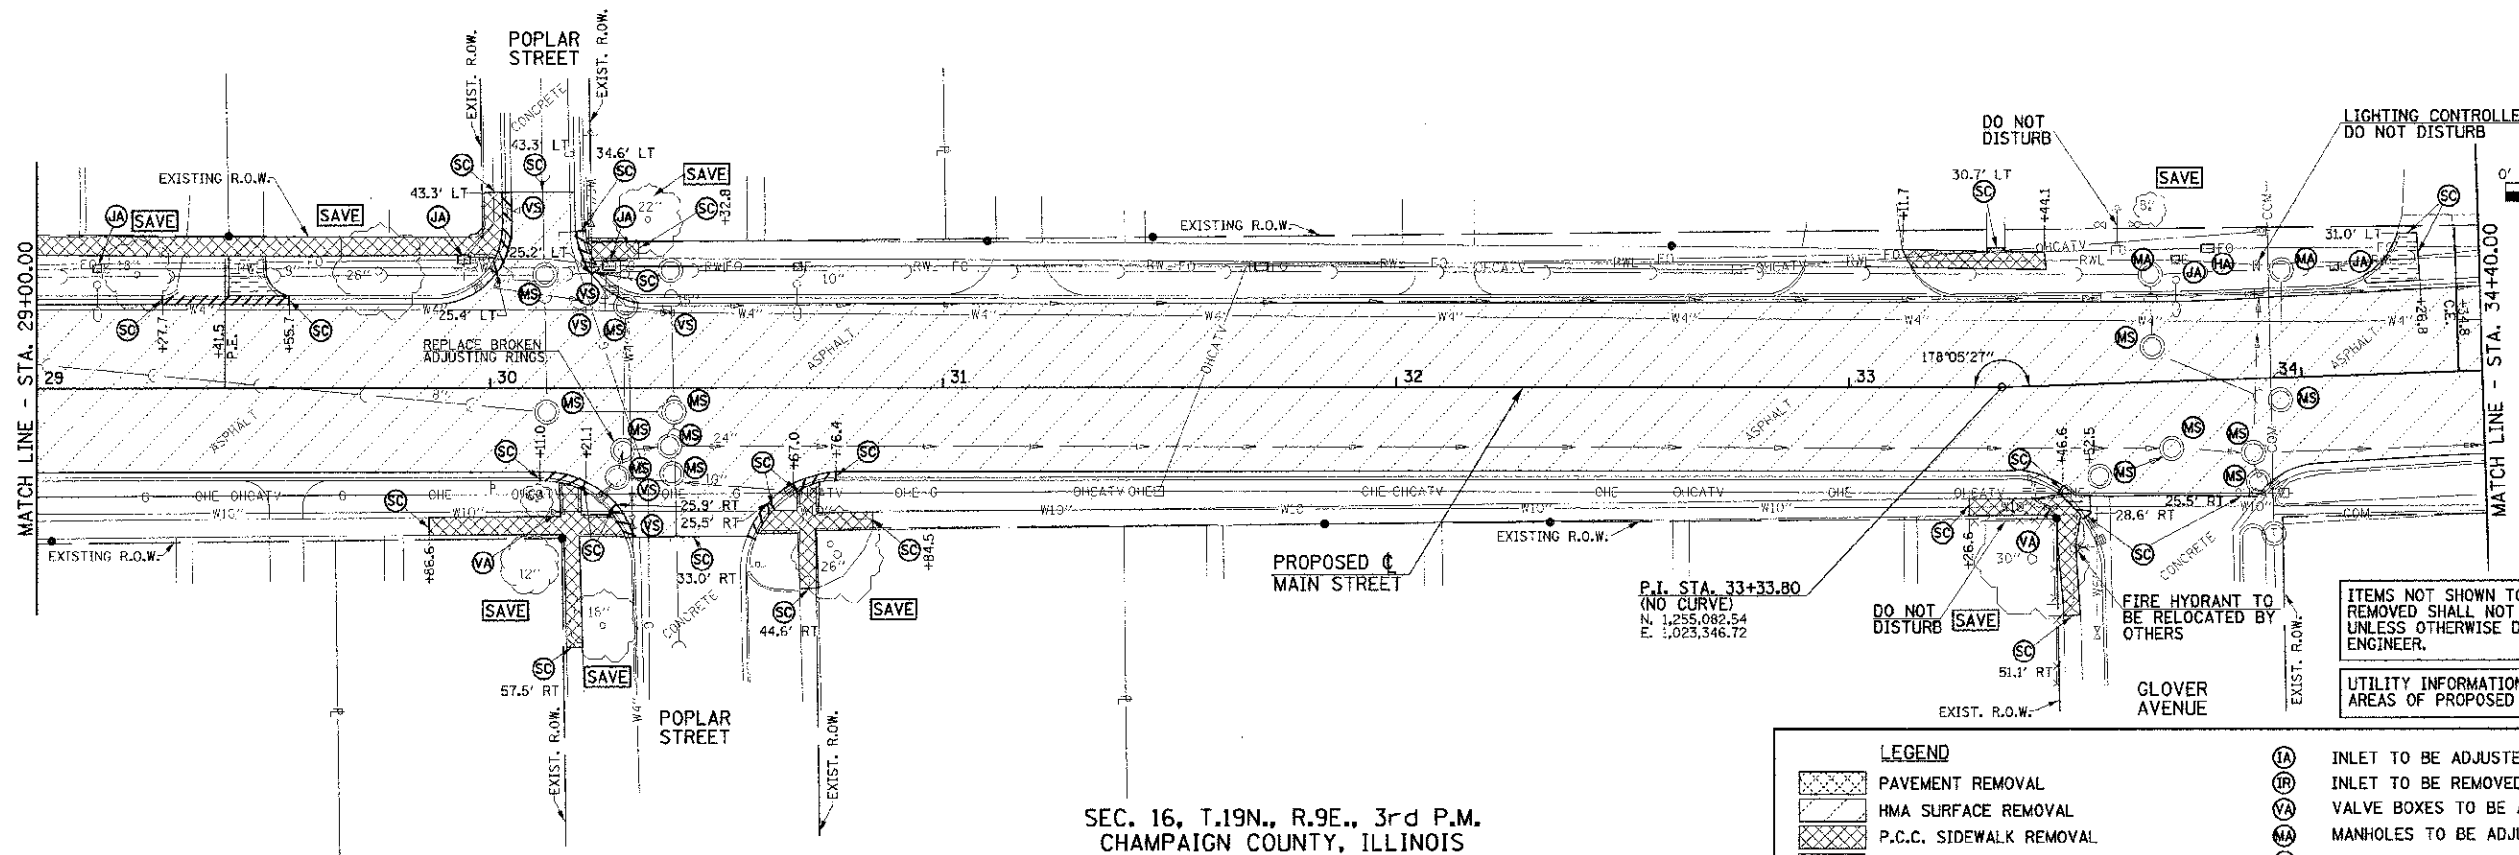

SEC. 16, T.19N., R.9E., 3rd P.M.
CHAMPAIGN COUNTY, ILLINOIS
SEC. 9, T.19N., R.9E., 3rd P.M.
CHAMPAIGN COUNTY, ILLINOIS

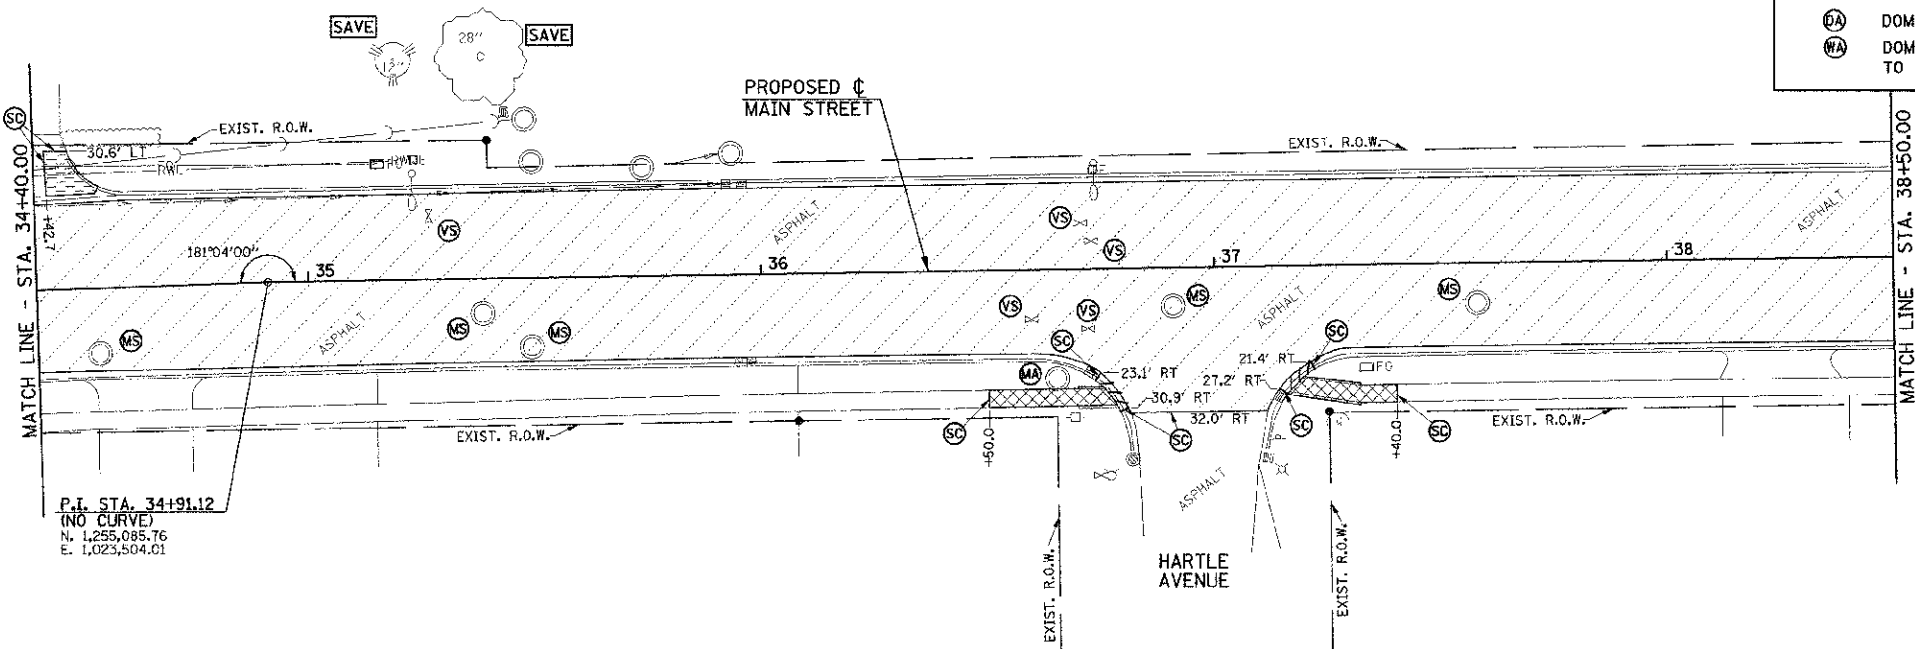

SEC. 16, T.19N., R.9E., 3rd P.M.
CHAMPAIGN COUNTY, ILLINOIS

LEGEND			
[Pattern]	PAVEMENT REMOVAL	(IA)	INLET TO BE ADJUSTED
[Pattern]	HMA SURFACE REMOVAL	(IR)	INLET TO BE REMOVED
[Pattern]	P.C.C. SIDEWALK REMOVAL	(VA)	VALVE BOXES TO BE ADJUSTED
[Pattern]	DRIVEWAY PAVEMENT REMOVAL	(MA)	MANHOLES TO BE ADJUSTED
[Pattern]	CONCRETE STEP REMOVAL	(VS)	VALVE BOXES TO BE ADJUSTED (SPECIAL)
[Pattern]	BRICK SIDEWALK REMOVAL	(MS)	MANHOLES TO BE ADJUSTED (SPECIAL)
[Pattern]	CONCRETE MEDIAN SURFACE REMOVAL	(HA)	HANDHOLE TO BE ADJUSTED
[Pattern]	RETAINING WALL REMOVAL	(JA)	JUNCTION BOX TO BE ADJUSTED
[Pattern]	COMBINATION CURB AND GUTTER REMOVAL	(IS)	INLETS TO BE ADJUSTED (SPECIAL)
(DA)	DOMESTIC METER VAULTS TO BE ADJUSTED	(IG)	INLETS TO BE ADJUSTED WITH NEW FRAME AND GRATE (SPECIAL)
(WA)	DOMESTIC WATER SERVICE BOXES TO BE ADJUSTED	(SC)	SAW CUT

ITEMS NOT SHOWN TO BE ADJUSTED OR REMOVED SHALL NOT BE DISTURBED UNLESS OTHERWISE DIRECTED BY THE ENGINEER.

UTILITY INFORMATION IS ONLY SHOWN IN AREAS OF PROPOSED UNDERGROUND WORK.

ALL TREES SHALL BE SAVED UNLESS OTHERWISE SHOWN ON THE PLANS OR DIRECTED BY THE ENGINEER.

SEE SHEET 25 FOR REMOVAL NOTES.

FILE NAME = p:\U0070002_Urbana - Main Street ITC(P)Plans\sheets\08-removal.dgn	DESIGNED - J.A.J.	REVISED -	STATE OF ILLINOIS DEPARTMENT OF TRANSPORTATION	REMOVAL PLANS	F.A.U. RITE.	SECTION	COUNTY	TOTAL SHEET SHEETS NO.	
PLOT DATE = 3/7/2013 11:11:10 AM	DRAWN - D.L.M.	REVISED -			7224	09-00483-01-RS	CHAMPAIGN	75	19
	CHECKED - S.M.W.	REVISED -			MAIN STREET		CONTRACT NO. 91480		
	DATE - 03/2013	REVISED -			SCALE : 1"=20'		SHEET NO. 19 OF 75 SHEETS		STA. 29+00.00 TO STA. 38+50.00