


- LEGEND**
- PERIMETER EROSION BARRIER
 - INLET AND PIPE PROTECTION LOCATION
 - INLET FILTER LOCATION
 - EXISTING RIGHT-OF-WAY
 - PROPOSED RIGHT-OF-WAY
 - TEMPORARY CONSTRUCTION EASEMENT

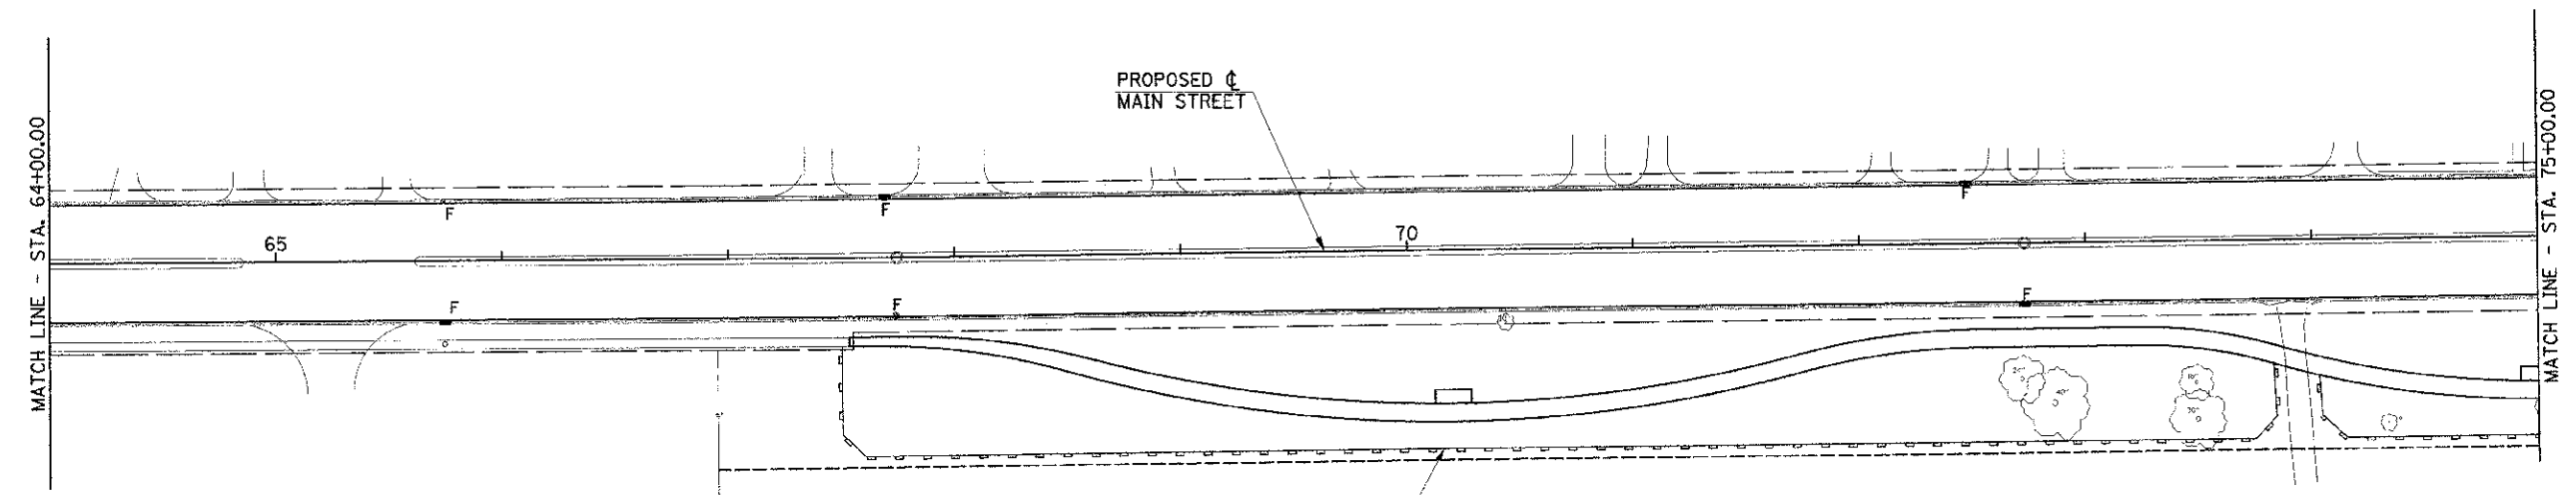

PERIMETER EROSION BARRIER = 710'
STA 67+50 RT. TO STA 73+85 RT.

FILE NAME = p:\J2070062_Urbana - Main Street ITEP\Plans\sheets\12-stormwater.dgn
PLOT DATE = 3/6/2013 11:44:19 PM

DESIGNED - J.A.J.	REVISED -
DRAWN - A.E.A.	REVISED -
CHECKED - S.M.W.	REVISED -
DATE - 03/20/13	REVISED -

STATE OF ILLINOIS
DEPARTMENT OF TRANSPORTATION

STORM WATER POLLUTION PREVENTION PLANS

SCALE: 1"=40' SHEET NO. 41 OF 75 SHEETS STA. 53+00.00 TO STA. 75+00.00

F.A.L. RTE.	SECTION	COUNTY	TOTAL SHEETS	SHEET NO.
7124	09-00483-01-RS	CHAMPAIGN	75	41
MAIN STREET			CONTRACT NO. 91480	
FED. ROAD DIST. NO.		ILLINOIS FED. AID PROJECT		