


TBM #10
TOP CENTER CAP BOLT OF FIRE
HYDRANT AT STA. 36+76.77 45.90° RT
ELEV.= 721.66

**MAIN STREET/
HARTLE AVENUE**

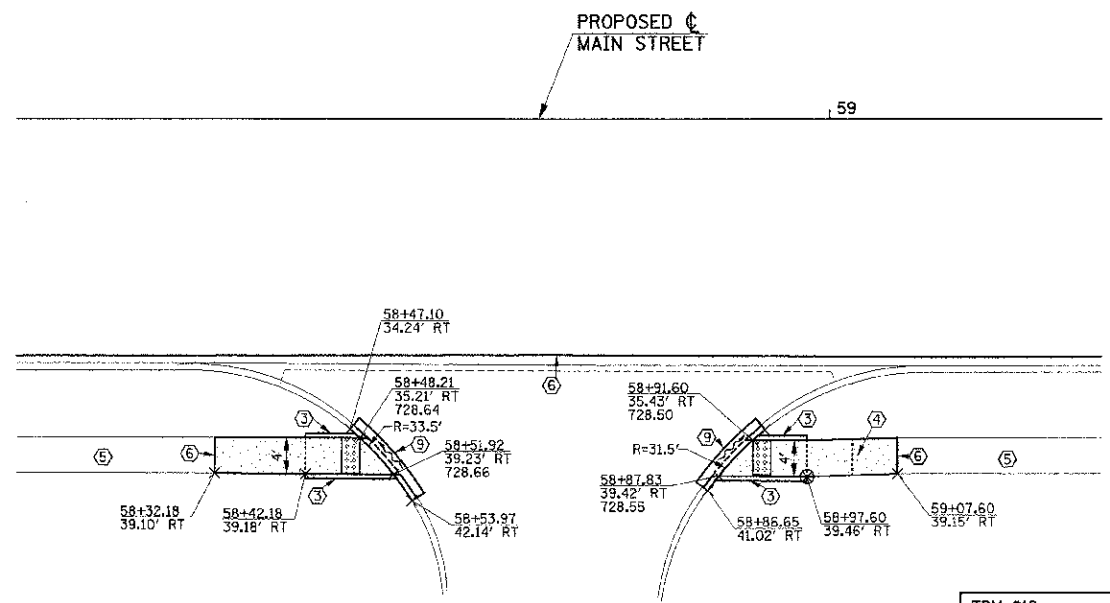


TBM #12
TOP CENTER CAP BOLT OF FIRE HYDRANT
SOUTH OF VALVE AT APPROX. RT. STA. 67+05
ELEV.= 740.91

**MAIN STREET/
ART BARTELL ROAD**

- LEGEND**
- 778.60 PROPOSED SPOT ELEVATION
 - OR G.B. PROPOSED GRADE BREAK
 - ~ PROPOSED DIRECTION OF FLOW
 - OR R.P. RADIUS POINT
 - S/W SIDEWALK
 - T/C TOP OF CURB
 - PROPOSED CONCRETE SIDEWALK
 - PROPOSED BRICK SIDEWALK
 - PROPOSED DRIVEWAY
 - PROPOSED DETECTABLE WARNINGS

**PROPOSED MAIN STREET
CURVE DATA**
P.I. STA. 82+13.09
 $\Delta = 8^{\circ}07'28''$
 $D = 2^{\circ}23'14''$
 $T = 170.44'$
 $R = 2400.00'$
 $L = 340.32'$
 $E = 6.04'$
P.C. STA. 80+42.65
P.T. STA. 83+82.96

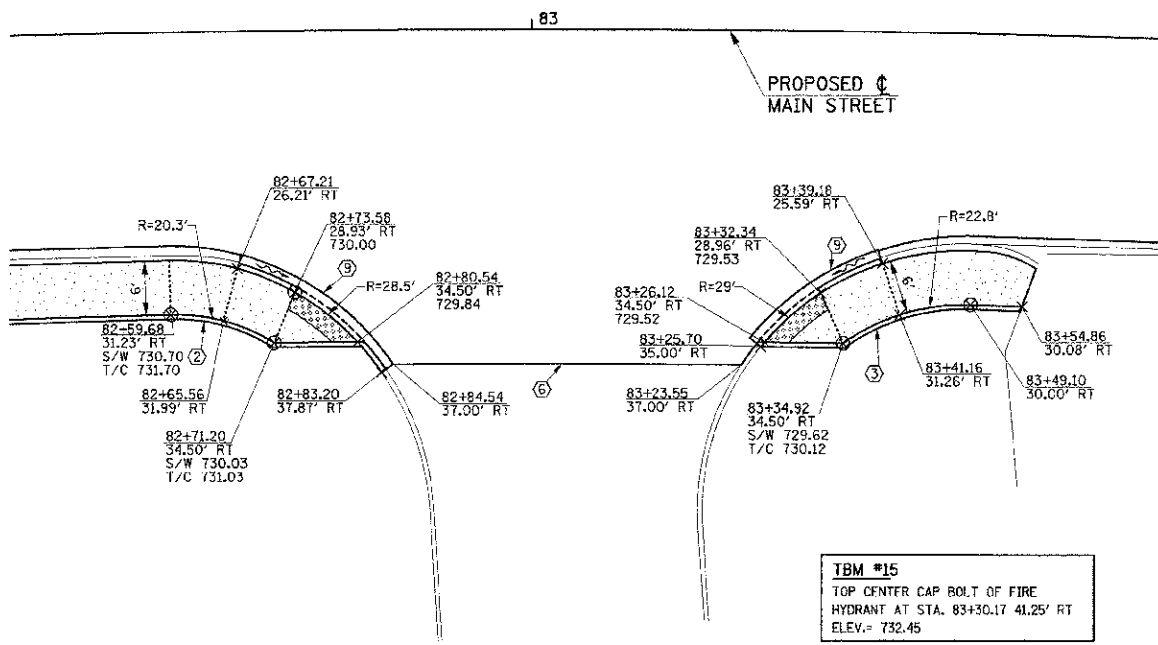

TBM #15
TOP CENTER CAP BOLT OF FIRE
HYDRANT AT STA. 83+30.17 41.25° RT
ELEV.= 732.45

**MAIN STREET/
DODSON DRIVE**

- KEY NOTES**
- ① 6" RAISED CURB ISLAND POURED MONOLITHICALLY WITH SIDEWALK
 - ② P.C.C. SIDEWALK CURB
 - ③ 6" WIDE CURB POURED MONOLITHICALLY WITH SIDEWALK
 - ④ SIDEWALK TRANSITION AREA
 - ⑤ EXISTING CONCRETE SIDEWALK OR BRICK PAVERS
 - ⑥ MATCH EXISTING
 - ⑦ COMBINATION CONCRETE CURB AND GUTTER, TYPE B-6.24
 - ⑧ COMBINATION CONCRETE CURB AND GUTTER, TYPE B-6.18
 - ⑨ COMBINATION CONCRETE CURB AND GUTTER, TYPE B-6.12
 - ⑩ SEE ROADWAY PLANS

SEE SCHEDULE OF QUANTITIES FOR TYPICAL SECTION PAVEMENT PAY ITEMS AND THEIR LOCATIONS.

PROPOSED PCC BASE COURSE LIMITS ARE NOT SHOWN FOR CLARITY. FOR PAVEMENT REMOVAL AND PCC BASE COURSE LIMITS, SEE THE REMOVAL PLANS AND ROADWAY PLANS.

SEE PROPOSED TYPICAL SECTIONS, HORIZONTAL ALIGNMENT LAYOUT AND CONTROL PLANS, REMOVAL PLANS, ROADWAY PLANS, AND MISCELLANEOUS DETAILS FOR ADDITIONAL INFORMATION.

FILE NAME = p:\U0070062_Urbano - Main Street\ITP\Plans\Sheets\13-int-details.dgn
PLOT DATE = 3/6/2013 11:44:28 PM

DESIGNED - K.L.R. REVISIONS -
DRAWN - K.L.R. REVISIONS -
CHECKED - S.M.W. REVISIONS -
DATE - 03/2013 REVISIONS -

STATE OF ILLINOIS
DEPARTMENT OF TRANSPORTATION

INTERSECTION DETAILS

SCALE = 1"=10' SHEET NO. 46 OF 75 SHEETS STA. TO STA.

F.A.H. RTE.	SECTION	COUNTY	TOTAL SHEETS	SHEET NO.
7124	09-00483-01-R5	CHAMPAIGN	75	46
MAIN STREET			CONTRACT NO. 91480	
FED. ROAD DIST. NO.	ILLINOIS	FED. AID PROJECT		