


ROUTE	SECTION	COUNTY	TOTAL SHEETS	SHEET NO.
FAS 68C (CH 4)	12-00111-00-RS	EDGAR	27	5
EDGAR COUNTY, ILLINOIS			CONTRACT NO. 91485	
			FED. AID PROJECT	

EXISTING TYPICAL CROSS SECTIONS

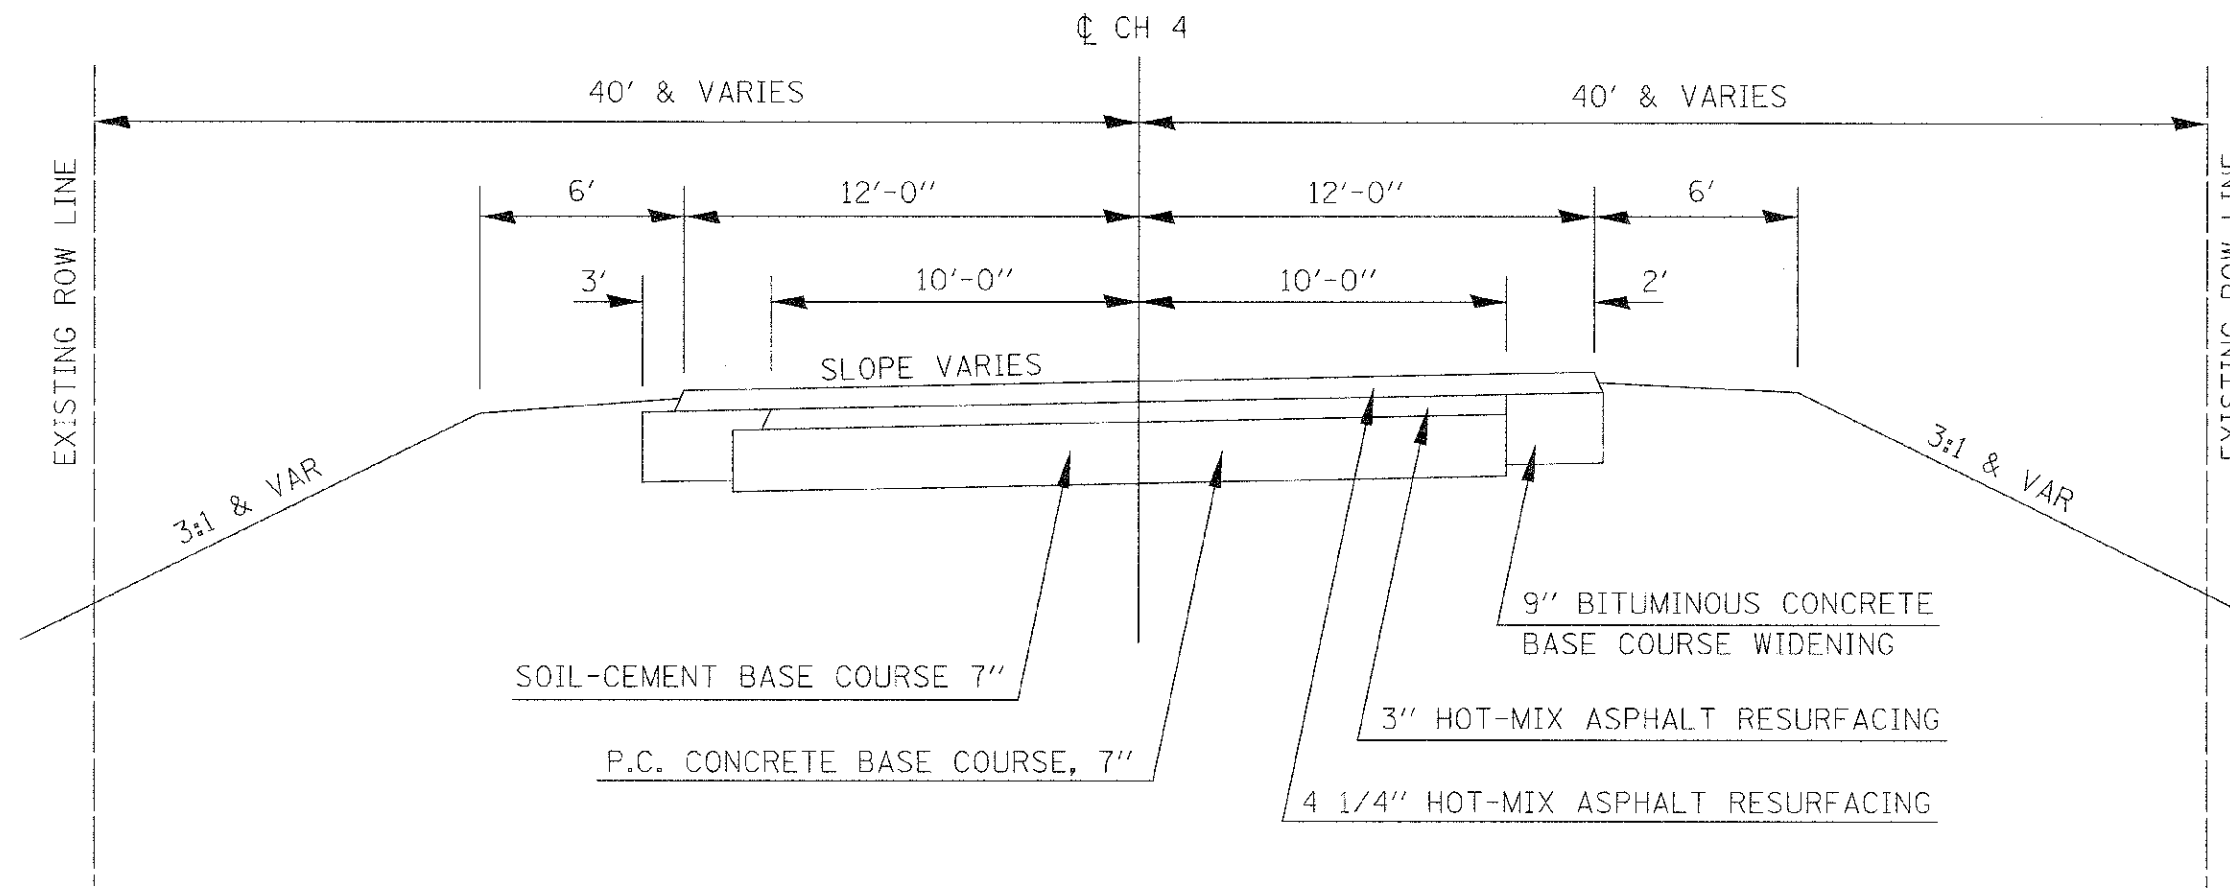

SOIL-CEMENT BASE COURSE 7"

P.C. CONCRETE BASE COURSE, 7"

9" BITUMINOUS CONCRETE  
BASE COURSE WIDENING

3" HOT-MIX ASPHALT RESURFACING

4 1/4" HOT-MIX ASPHALT RESURFACING

STATION 18+00 TO STATION 26+20  
 STATION 30+80 TO STATION 39+00  
 STATION 41+00 TO STATION 49+50  
 STATION 73+22.23 TO STATION 82+25.01  
 STATION 93+73.95 TO STATION 99+74.95  
 STATION 120+17.81 TO STATION 126+00  
 STATION 165+54.42 TO STATION 173+50  
 STATION 198+00 TO STATION 204+00

9FILEL9

<p><b>TYPICAL SECTION</b></p> <p>DATE\$</p> <p>SCALE: NONE</p>	 <p><b>EDGAR COUNTY HIGHWAY DEPARTMENT</b></p>
--	---