


PROPOSED TYPICAL CROSS SECTIONS

ROUTE	SECTION	COUNTY	TOTAL SHEETS	SHEET NO.
FA 680 (CH 4)	12-00111-00-RS	EDGAR	27	6
EDGAR COUNTY, ILLINOIS			CONTRACT NO. 9:485	
FED. AID PROJECT				

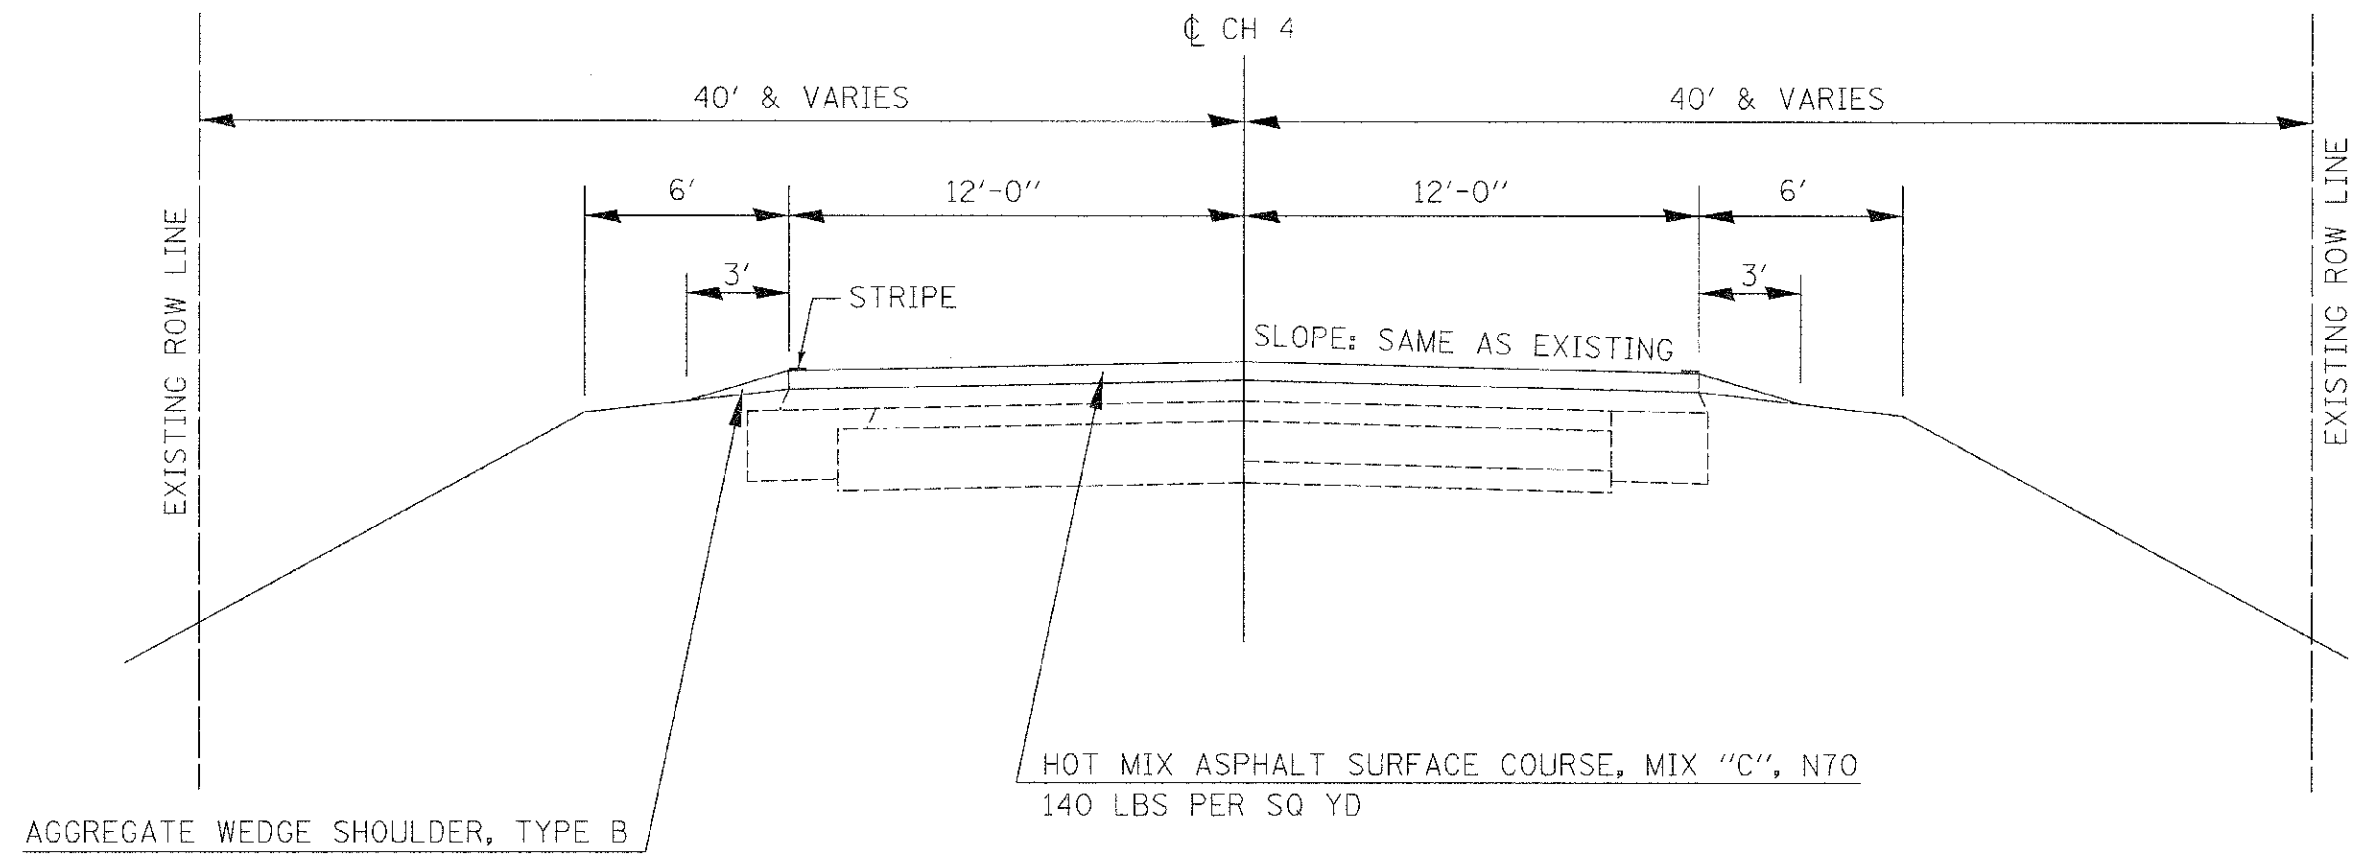

- STATION 14+75 TO STATION 18+00
- STATION 26+20 TO STATION 30+80
- STATION 39+00 TO STATION 41+00
- STATION 49+50 TO STATION 73+22.23
- STATION 82+25.01 TO STATION 86+29.80 (BACK) = STATION 87+00 (AHEAD)
- STATION 87+00 (AHEAD) TO STATION 93+73.95
- STATION 99+74.95 TO STATION 101+00 (BACK) = STATION 114+00 (AHEAD)
- STATION 114+00 (AHEAD) TO STATION 120+17.81
- STATION 126+00 TO STATION 165+54.42
- STATION 173+50 TO STATION 198+00
- STATION 204+00 TO STATION 213+79.38

SECTION 8

<p>TYPICAL SECTION</p> <p>DATE: #</p> <p>SCALE: NONE</p>	 <p>EDGAR COUNTY HIGHWAY DEPARTMENT</p>