



**BARRINGTON QUINCY, LLC**  
**19-0-0319-000-00**

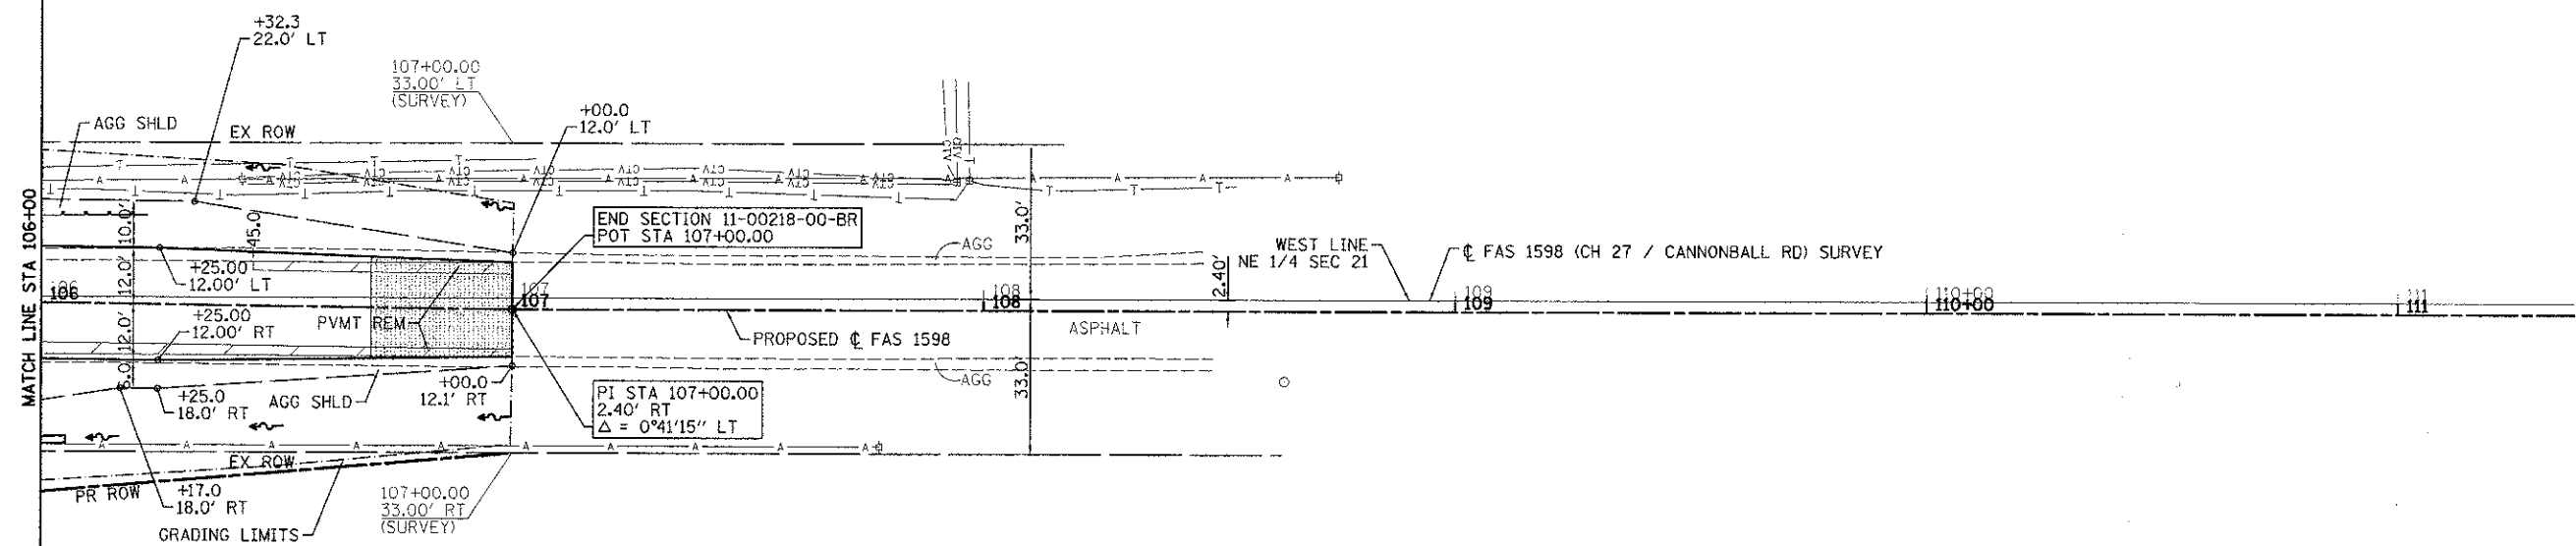

**DERRY L. SCHNELLE, TRUST**  
**19-0-0316-000-00**

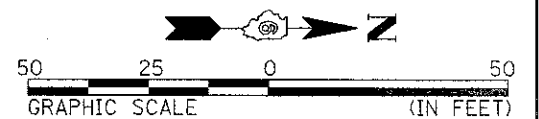

|                                        |                 |                |                         |                                    |                                            |                         |                            |                           |         |        |                 |              |
|----------------------------------------|-----------------|----------------|-------------------------|------------------------------------|--------------------------------------------|-------------------------|----------------------------|---------------------------|---------|--------|-----------------|--------------|
| FILE NAME =                            | USER NAME = seb | DESIGNED - SEB | REVISED - SEB - 1/16/13 | ADAMS COUNTY<br>HIGHWAY DEPARTMENT | FAS 1598 (CH 27 / CANNONBALL ROAD)<br>PLAN |                         |                            | F.A.S.<br>RTE.            | SECTION | COUNTY | TOTAL<br>SHEETS | SHEET<br>NO. |
| D:\files\10015\05 Plans\Current\SH-LP0 | 2.11015.dgn     | DRAWN - EBB    | REVISED -               |                                    | 1598                                       | 11-00218-00-BR          | ADAMS                      | 53                        | 14      |        |                 |              |
| PLOT SCALE = 20.0000' / 1"             | CHECKED - SRW   | REVISED -      |                         |                                    | CONTRACT NO. 93590                         |                         |                            |                           |         |        |                 |              |
| PLOT DATE = 1/17/2013                  | DATE - 6-21-12  | REVISED -      |                         |                                    | SCALE: 1"=50'                              | SHEET NO. 3 OF 4 SHEETS | STA. 106+00 TO STA. 111+00 | ILLINOIS FED. AID PROJECT |         |        |                 |              |