

GENERAL NOTES

- 1) FLAGS SHALL BE USED AT EACH DETOUR SIGN LOCATION.
- 2) ROAD CLOSURE IN ACCORDANCE WITH TRAFFIC CONTROL AND PROTECTION STANDARD BLR-21 ALONG WITH THE DETAILS AND SPECIAL PROVISIONS.
- 3) ALL SIGNS SHALL BE FURNISHED, ERECTED, AND MAINTAINED BY THE CONTRACTOR.
- 4) THE LONGITUDINAL DIMENSIONS MAY BE ADJUSTED TO FIT FIELD CONDITIONS.
- 5) ALL SIGNS SHALL BE REMOVED WHEN NOT REQUIRED FOR FUTURE USE.
- 6) THIS TRAFFIC CONTROL AND PROTECTION SHALL BE PAID FOR ACCORDING TO THE CONTRACT UNIT COST PER LUMP SUM FOR TRAFFIC CONTROL AND PROTECTION, STANDARD BLR 21 (SPECIAL).
- 7) THE EXACT LOCATIONS OF ALL TRAFFIC CONTROL ITEMS SHALL BE APPROVED BY THE ENGINEER.
- 8) PRIOR TO THE CLOSURE OF CANNONBALL ROAD, THE CONTRACTOR SHALL NOTIFY LOCAL EMERGENCY SERVICES, ADAMS COUNTY ENGINEER, THE TOWNSHIP ROAD COMMISSIONER, US POSTAL SERVICE, AND QUINCY PUBLIC SCHOOL DISTRICT.

ADAMS COUNTY ENGINEER:



MR. JAMES R. FRANKENHOFF, P.E.
 101 NORTH 54TH STREET
 QUINCY, IL 62305-3797
 FAX: 217-223-0614
 PHONE: 217-223-9418
 E-MAIL: ACHD@ADAMS.NET

ELLINGTON TOWNSHIP COMMISSIONER:

MR. RICHARD J. OBERT
 6130 HORSESHOE VALLEY RD.
 QUINCY, IL 62305
 PHONE: 217-223-9692

QUINCY PUBLIC SCHOOL DISTRICT:

DIRECTOR OF TRANSPORTATION
 121 NORTH 20TH
 QUINCY, IL 62301
 PHONE: 217-228-7146

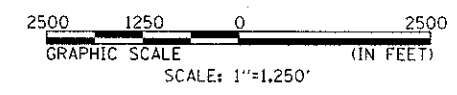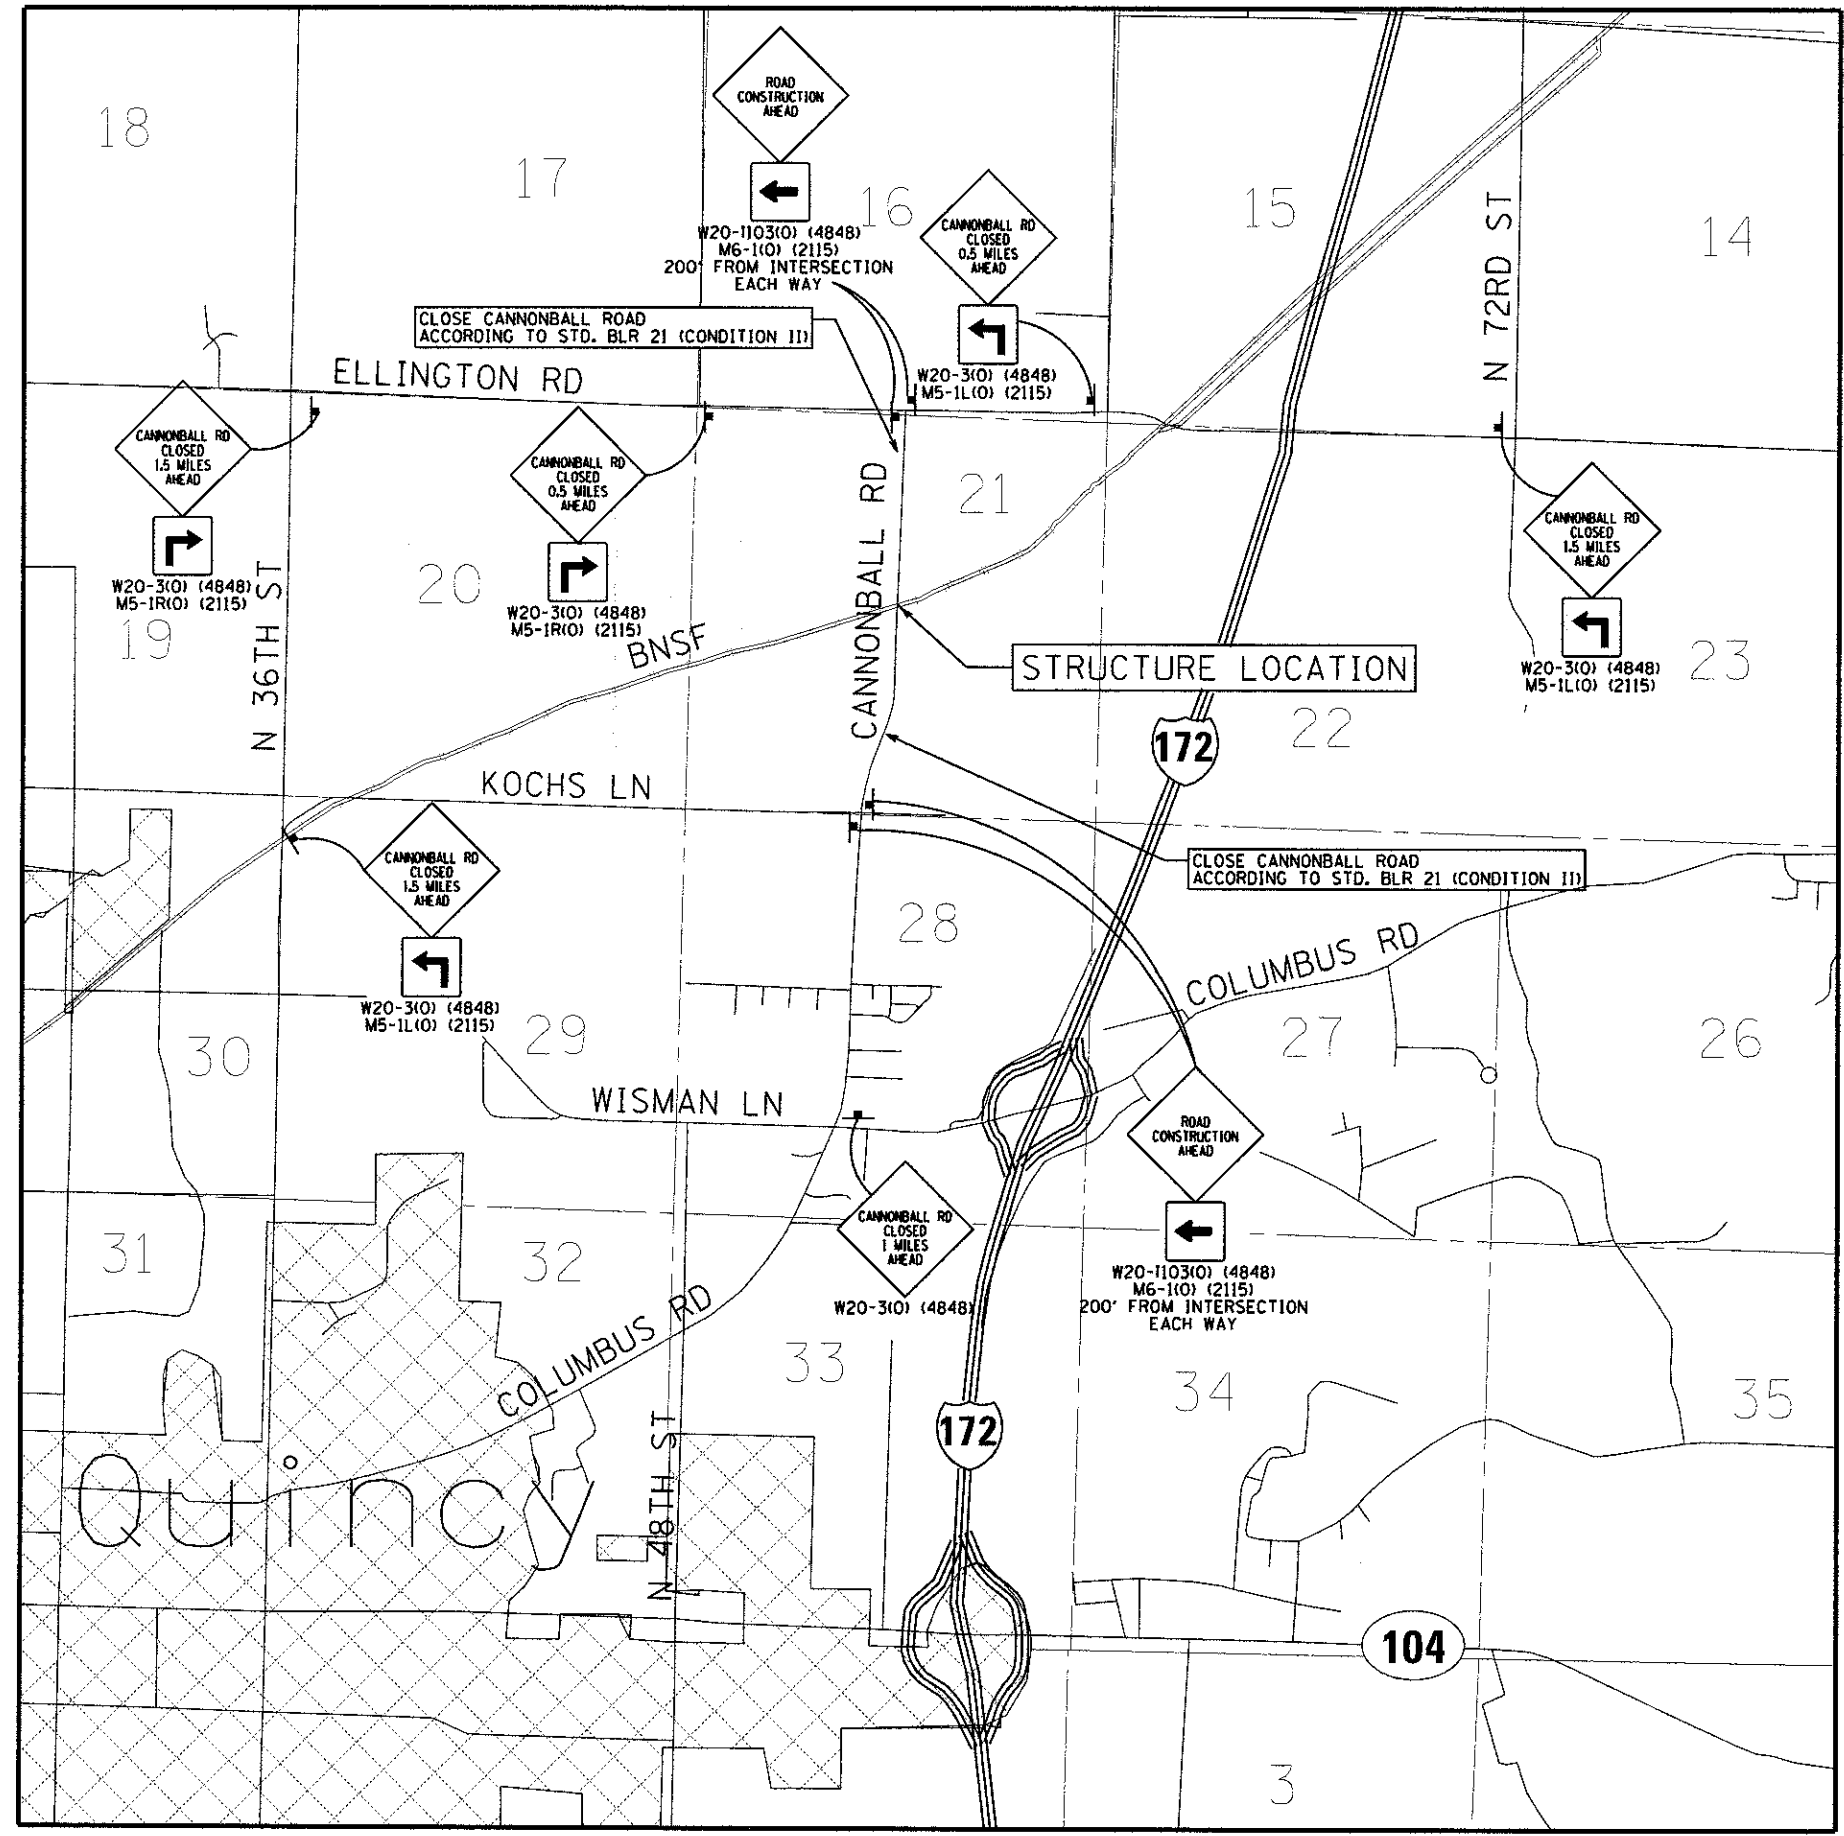

FILE NAME =	USER NAME = bgj
DRAWN = EBB	CHECKED = SRW
DATE = 6-21-12	

DESIGNED = SEB	REVISED =
DRAWN = EBB	REVISED =
CHECKED = SRW	REVISED =
DATE = 6-21-12	REVISED =

**ADAMS COUNTY
 HIGHWAY DEPARTMENT**

**FAS 1598 (CH 27 / CANNONBALL ROAD)
 TRAFFIC CONTROL PLAN**

SCALE: 1"=1,250' SHEET NO. 1 OF 1 SHEETS STA. TO STA.

F.A.S. RTE. 1598	SECTION 11-00218-00-BR	COUNTY ADAMS	TOTAL SHEETS 53	SHEET NO. 16
CONTRACT NO. 03599				ILLINOIS FED. AID PROJECT