


NO.	SURVEYED	BY	DATE:
	FLOTTED		
	TEMPLATE		
	AREAS		
	CHECKED		

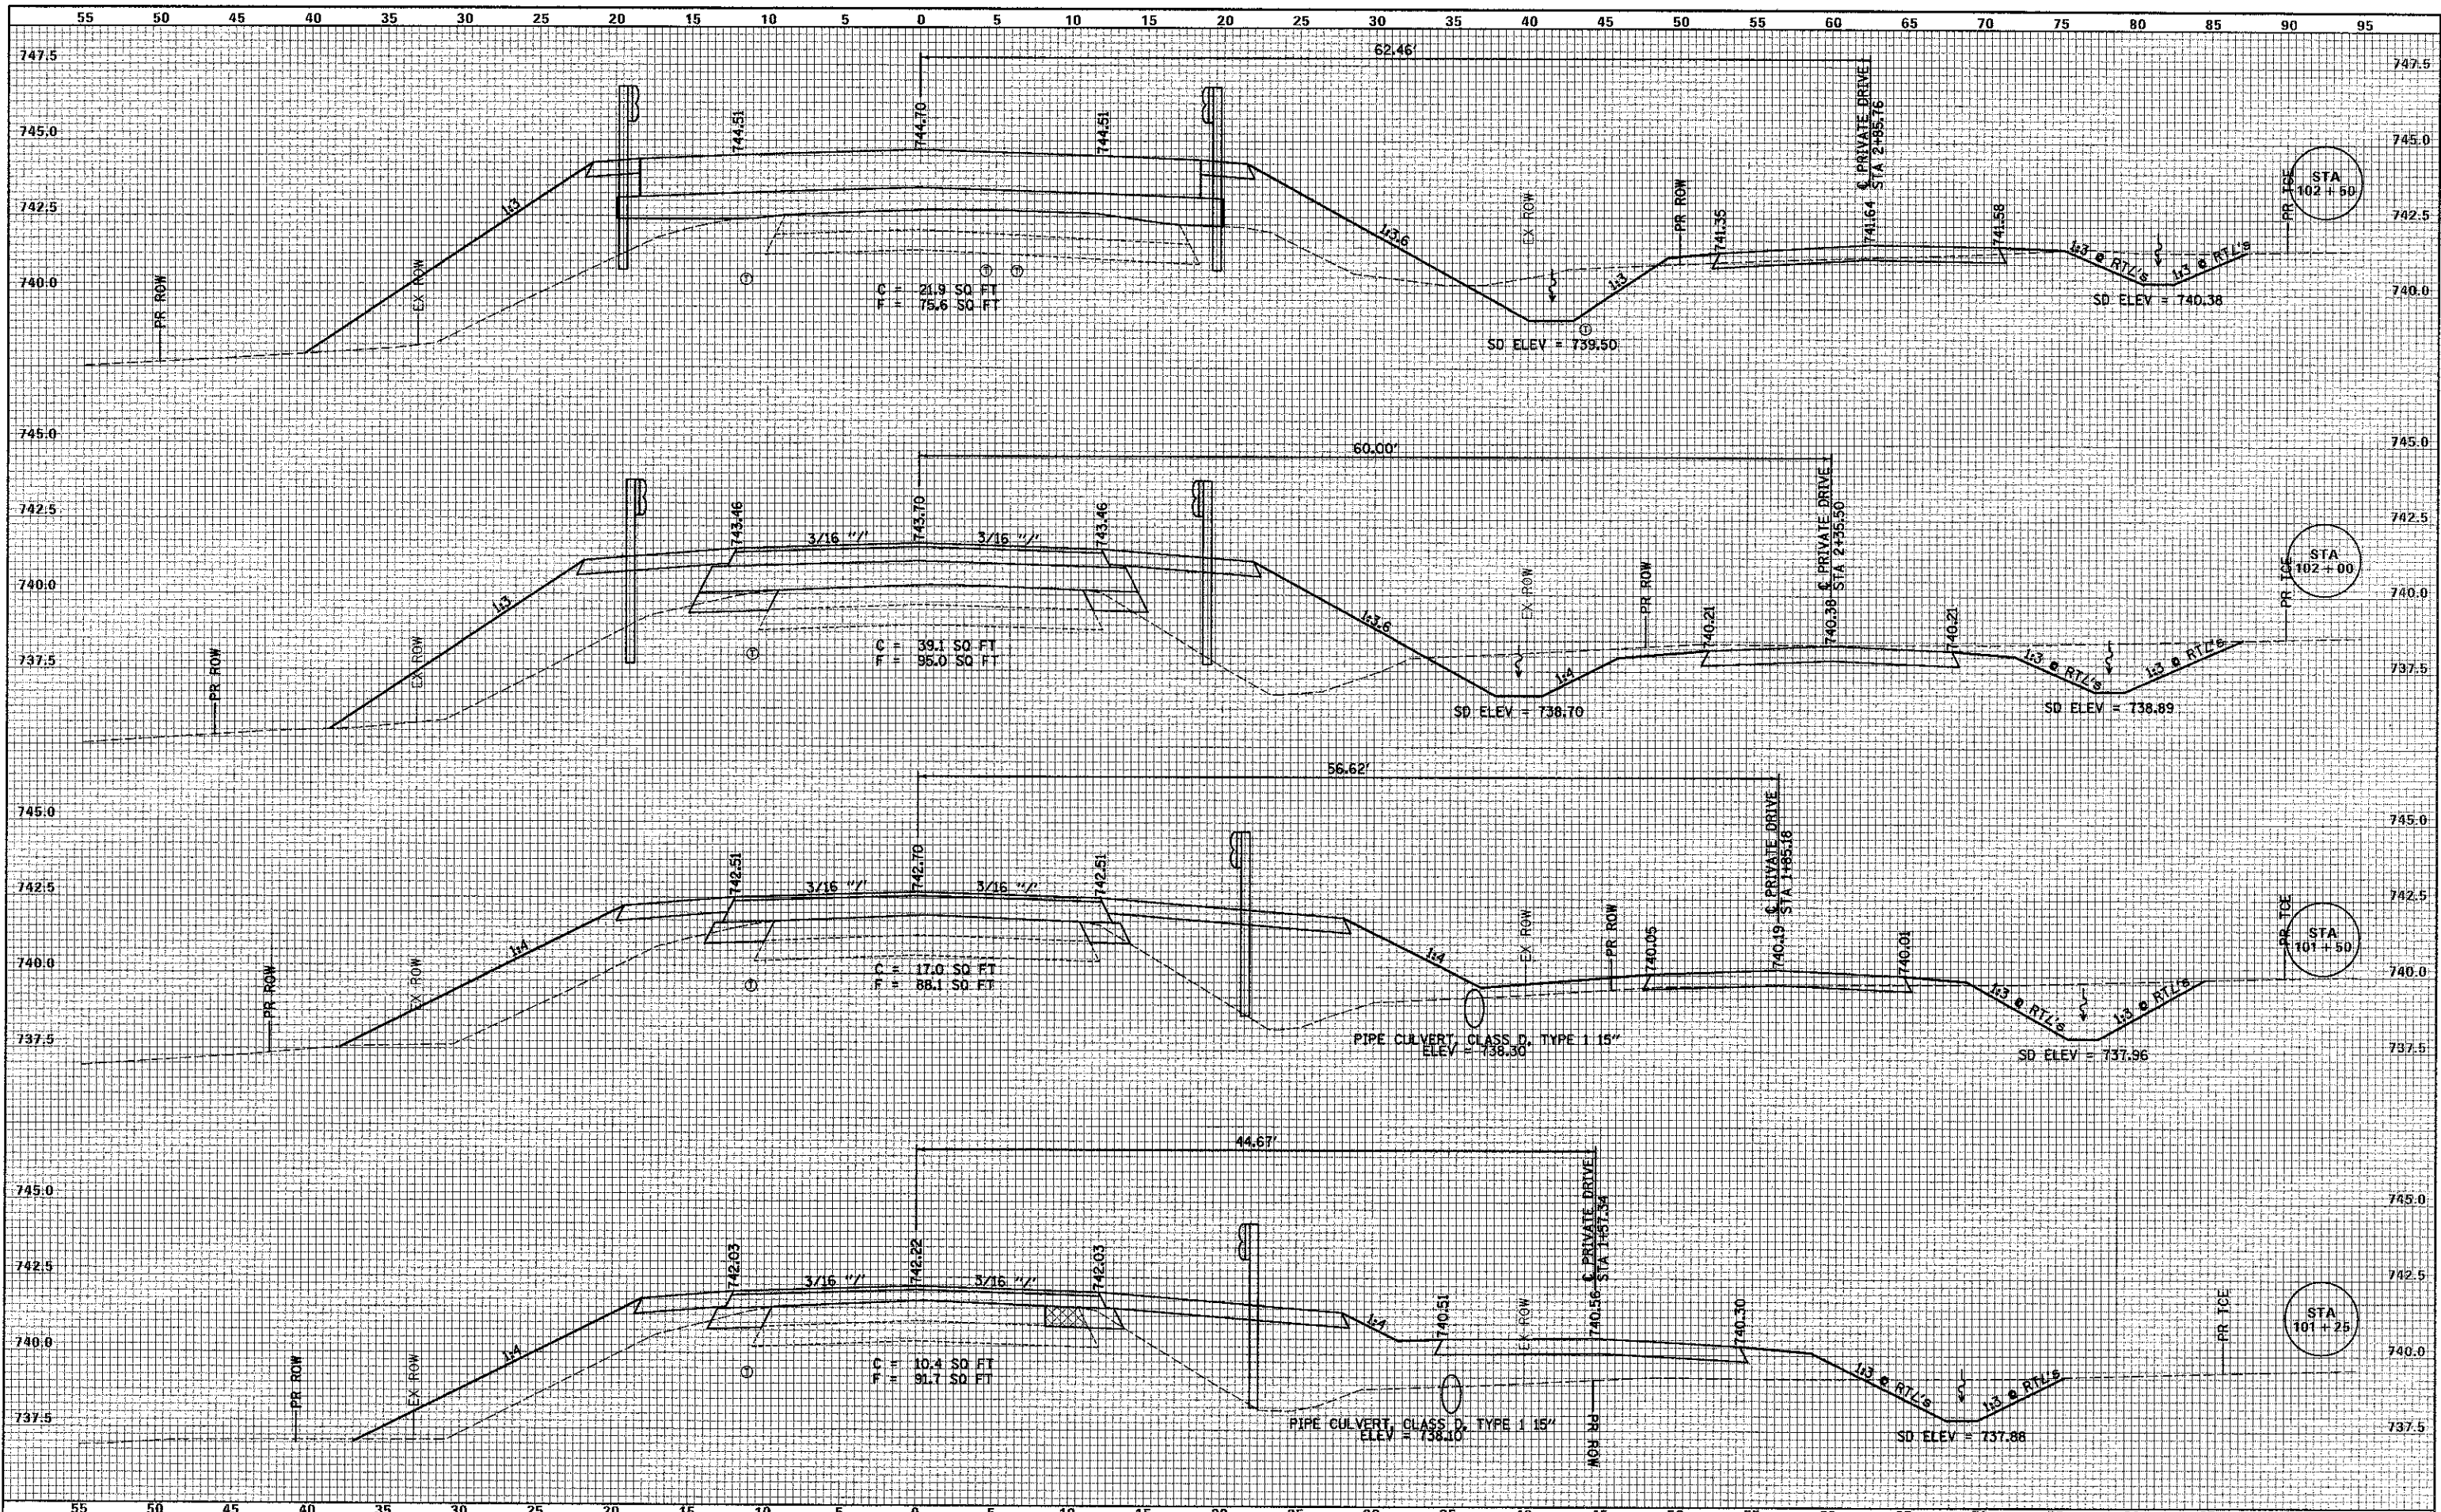

FILE NAME =	USER NAME = seb	DESIGNED - SEB	REVISED - SEB - 1/16/13	ADAMS COUNTY HIGHWAY DEPARTMENT	FAS 1598 (CH 27 / CANNONBALL ROAD) CROSS SECTIONS STA 101+25 TO STA 102+50	F.A.S. RTE.	SECTION	COUNTY	TOTAL SHEETS	SHEET NO.
G:\nfiles\110015\25 Plans\Current\SH_XS_11015.dgn		DRAWN - EBB	REVISED -			1598	11-002118-00-BR	ADAMS	53	50
PLOT SCALE = 5.0000' / 1 in.	CHECKED - SRW	REVISED -				CONTRACT NO. 93590				
PLOT DATE = 1/17/2013	DATE - 6-21-12	REVISED -				ILLINOIS FED. AID PROJECT				
				SCALE: 1"=25' H 1"=50' V	SHEET NO. 2 OF 5 SHEETS	STA.	TO STA.			