


DATE	
BY	
REVISIONS	
NO. 1	
NO. 2	
DATE	
BY	
REVISIONS	
NO. 1	
NO. 2	
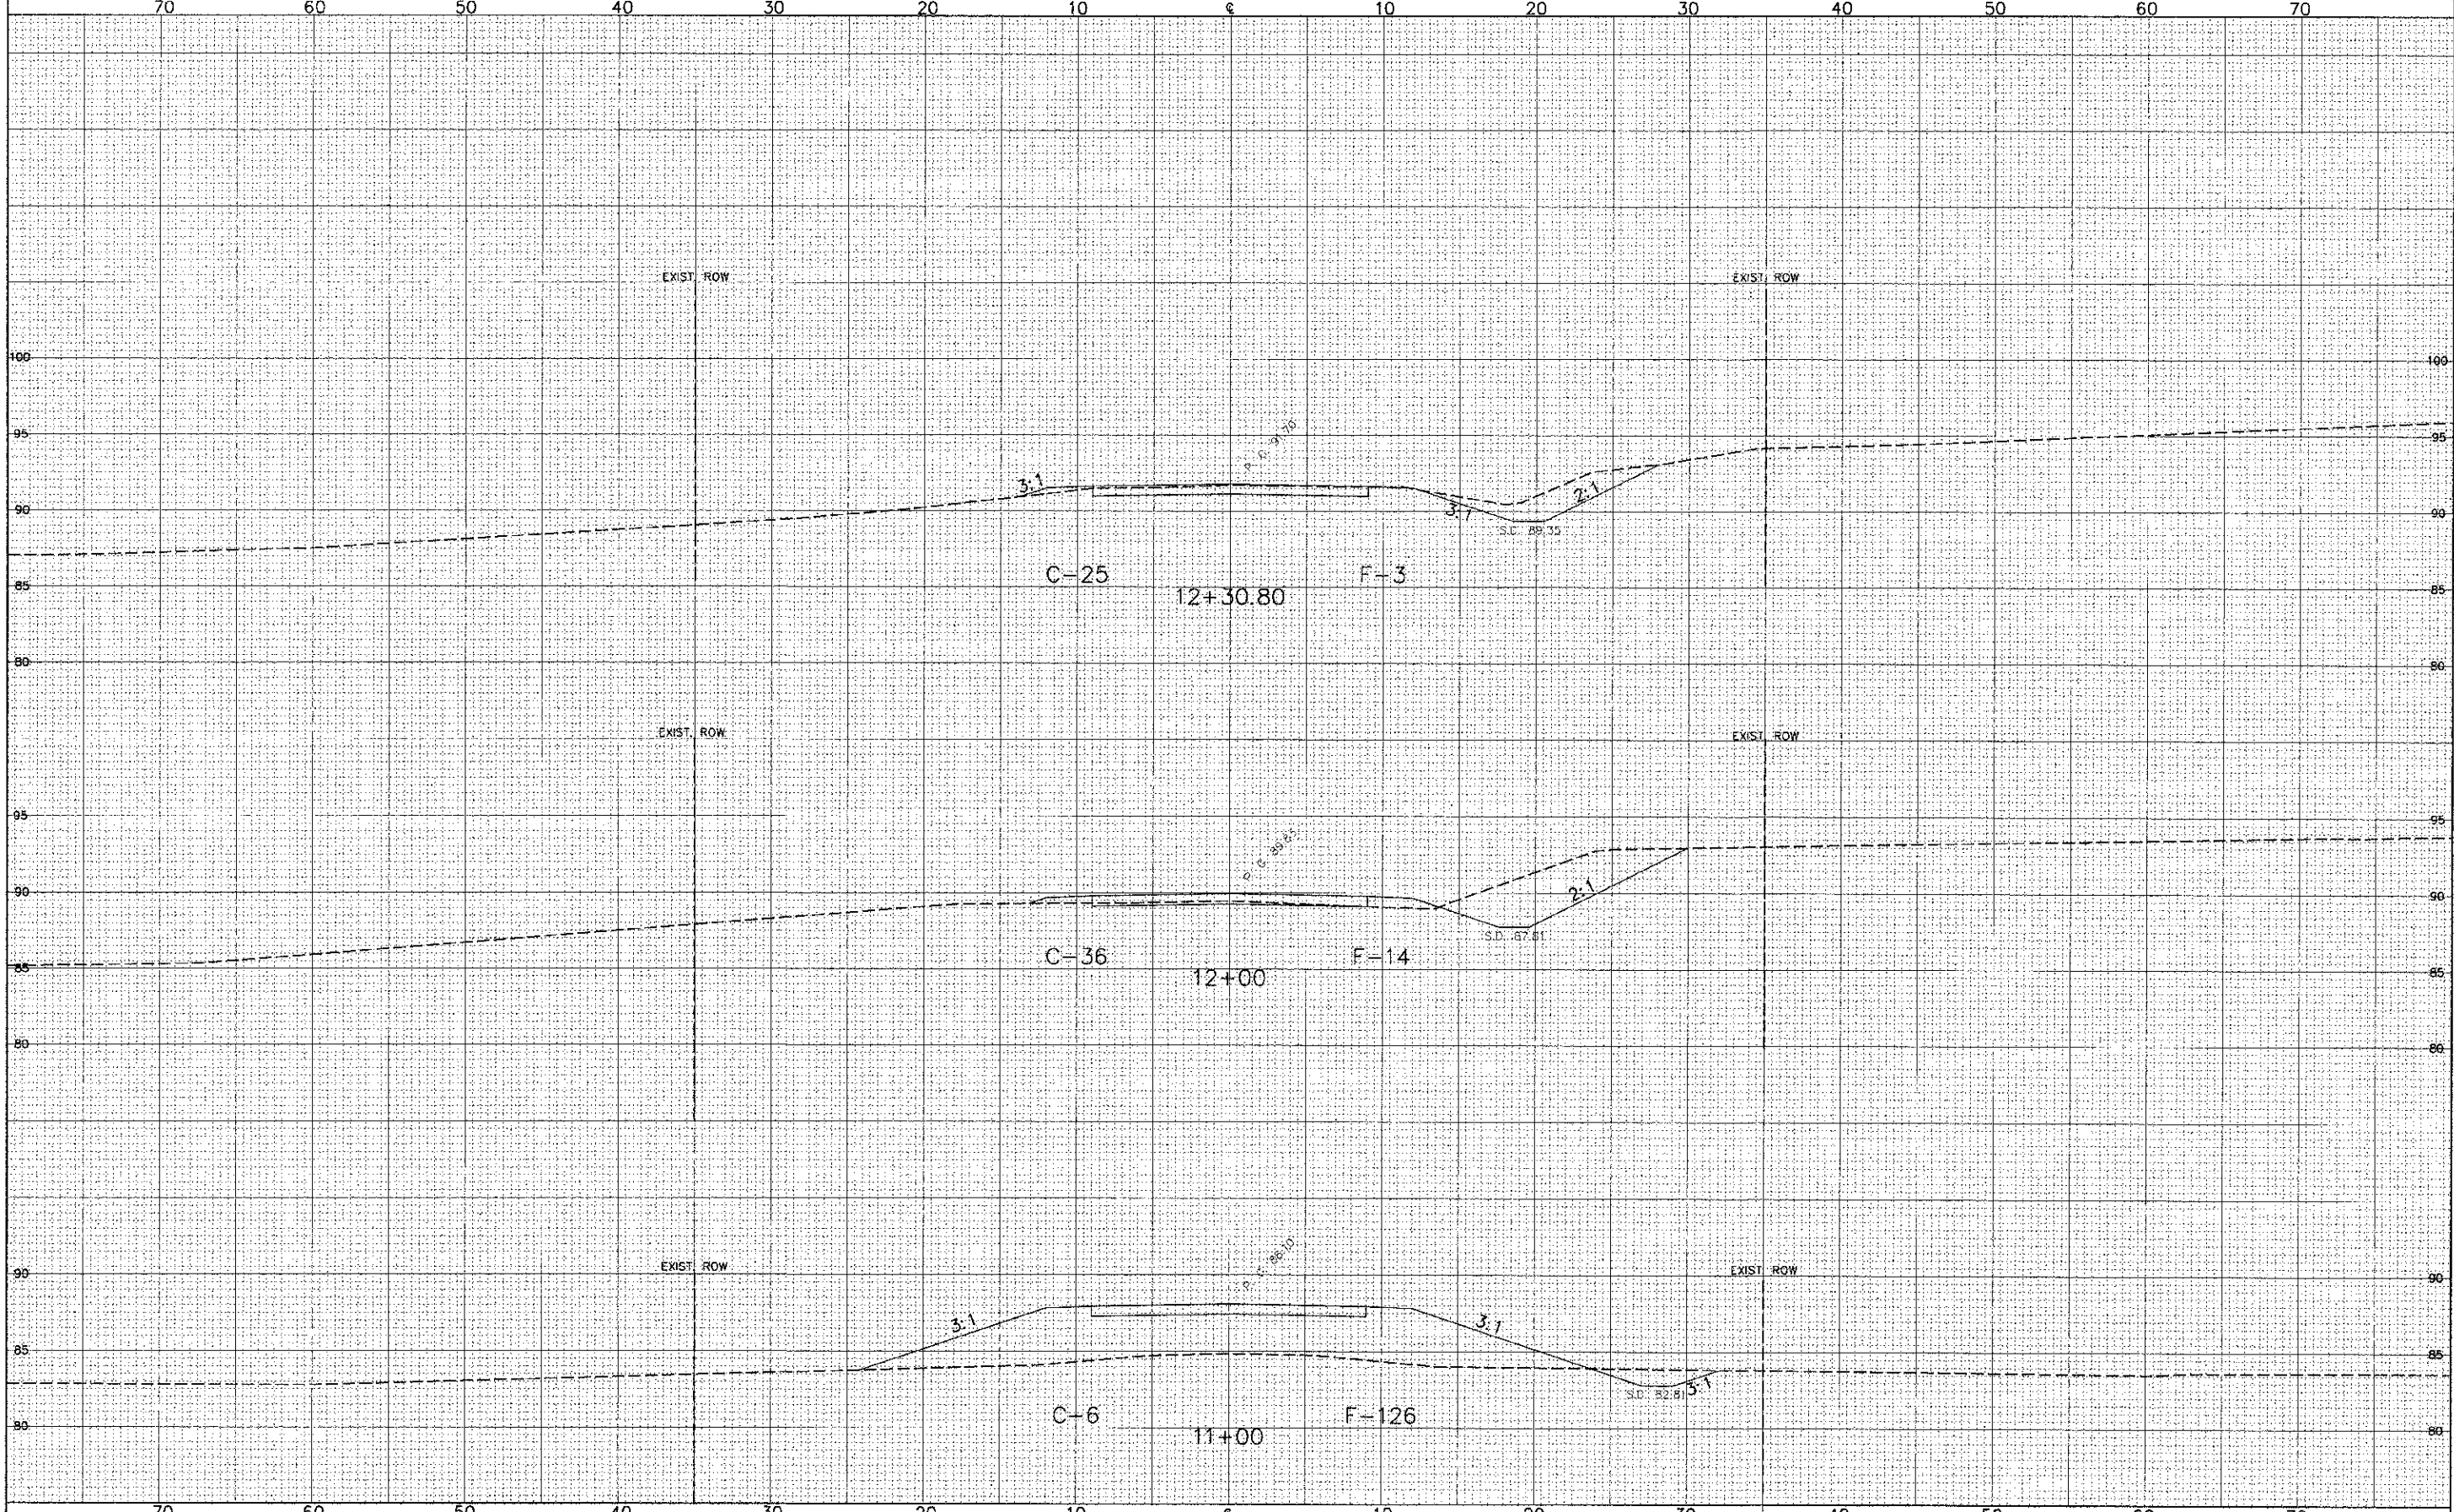

FILE NAME =	USER NAME = #USER#	DESIGNED -	REVISED -	<p align="center">STATE OF ILLINOIS DEPARTMENT OF TRANSPORTATION</p> <p align="center">ROAD CROSS SECTIONS TR 206 OVER TRIBUTARY TO LOCUST CREEK</p> <p>SCALE: _____ SHEET NO. 16 OF 16 SHEETS STA. 11+00 TO STA. 12+30.8</p>	F.A. RTE.	SECTION	COUNTY	TOTAL SHEET SHEETS NO.
#FILE#		DRAWN -	REVISED -		TR 206	08-0715-00-BR	CHRISTIAN	12 12
		CHECKED -	REVISED -		CONTRACT NO. 93596			
		DATE -	REVISED -		ILLINOIS FED. AID PROJECT			