


**SYMBOLS**

- IMPACT ATTENUATOR
- REMOVAL ITEMS
- TEMPORARY CONCRETE BARRIER
- TRAFFIC SIGN
- TYPE C BIDIRECTIONAL REFLECTOR
- DRUM
- FLEXIBLE DELINEATOR
- RAISED REFLECTIVE PAVEMENT MARKER
- TYPE III BARRICADE
- LIGHTS, TYPE A

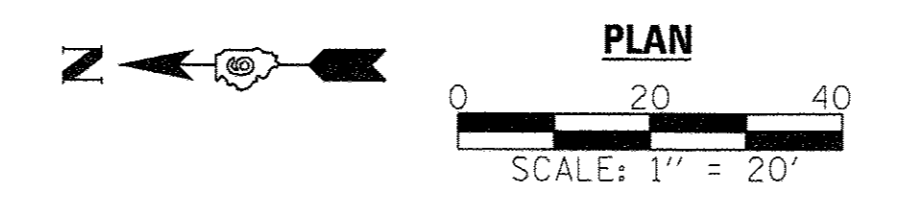

FILE NAME =	USER NAME = *USER*	DESIGNED -	REVISED -
*FILEL*		DRAWN -	REVISED -
	PLOT SCALE = *SCALE*	CHECKED -	REVISED -
	PLOT DATE = *DATE*	DATE -	REVISED -

**Allen Henderson & Associates, Inc.**  
 Civil and Structural Engineers Springfield, IL.  
 62703 Phone: (217)544-8033 IL Design Firm  
 No. 184-001907

**STAGE CONSTRUCTION TRAFFIC DETAILS**  
**STAGE II**

SCALE: 1" = 20' SHEET NO. 8 OF 12 SHEETS STA. TO STA.

F.A.U. RTE.	SECTION	COUNTY	TOTAL SHEETS	SHEET NO.
8006	10-00470-00-BR	SANGAMON	90	31
FED. ROAD DIST. NO. [ILLINOIS] FED. AID PROJECT			CONTRACT NO. <b>93600</b>	