



LEGEND

- ① EXISTING OIL AND CHIP PAVEMENT
- ② EXISTING EARTH SHOULDER
- ③ EXISTING GUARDRAIL
- ④ PROPOSED EARTH SHOULDER
- ⑤ PROPOSED GUARDRAIL

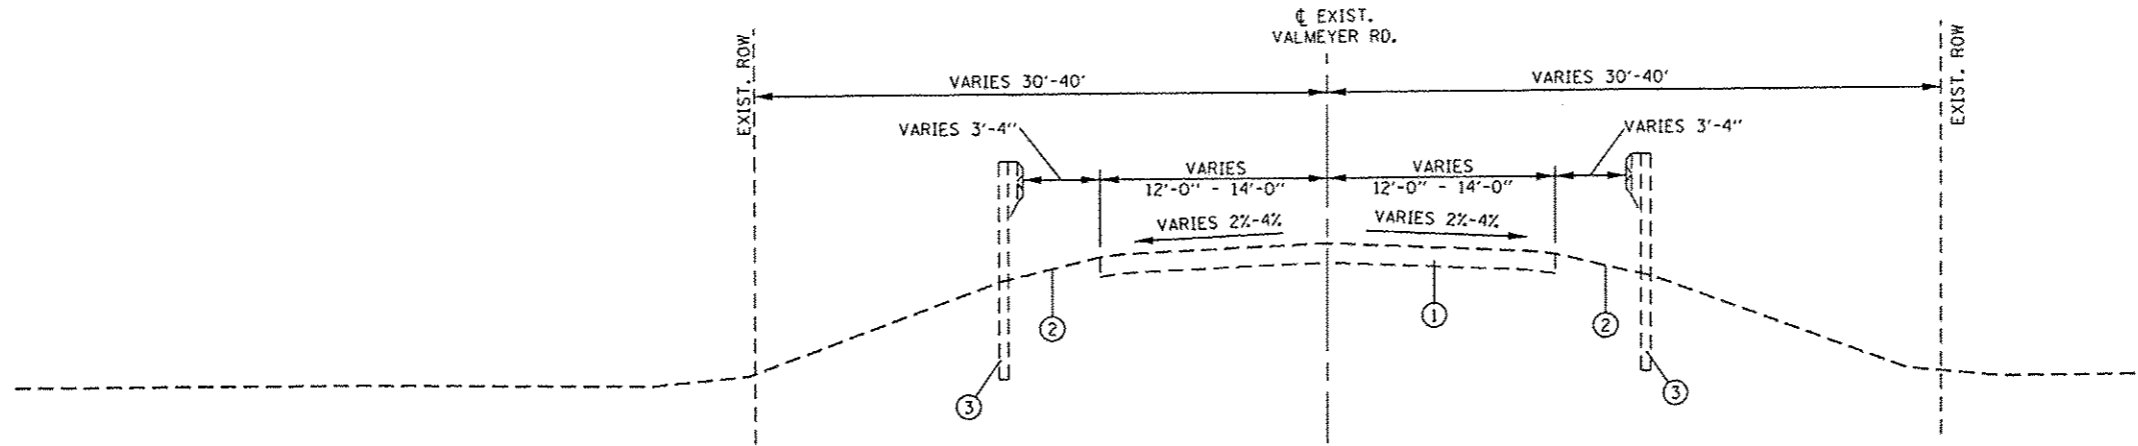

EXISTING TYPICAL SECTION - VALMEYER ROAD
 STA 18+15.00 TO STA 19+47.52 (WEST APPROACH)
 STA 20+51.08 TO STA 21+65.11 (EAST APPROACH)

NOTES:
 SEE PLAN DETAILS FOR LIMITS OF EXISTING AND PROPOSED GUARDRAIL.
 EARTH SHOULDER WIDENING SHALL BE IN ACCORDANCE WITH HIGHWAY STANDARDS 630001 AND 630301

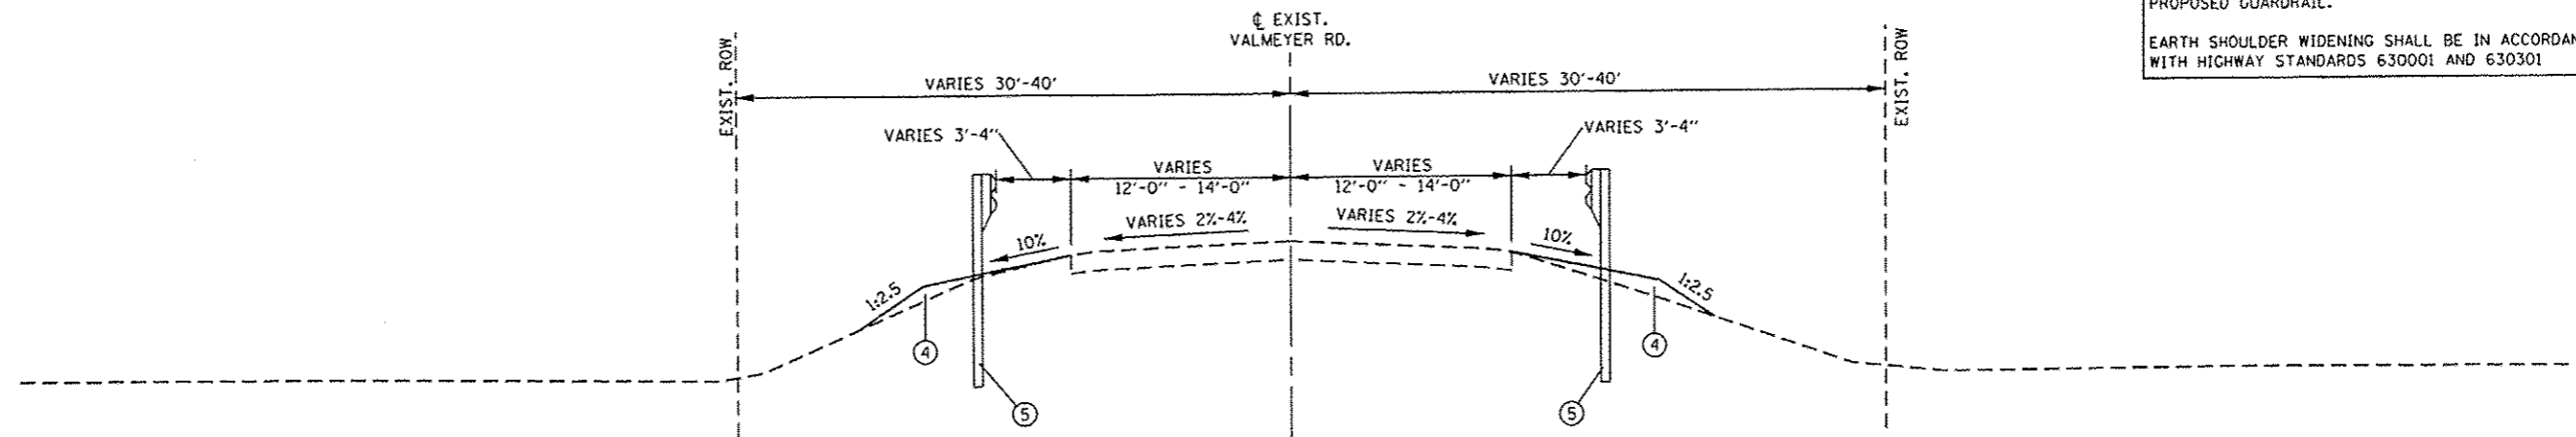

PROPOSED TYPICAL SECTION - VALMEYER ROAD
 STA 18+15.00 TO STA 19+47.52 (WEST APPROACH)
 STA 20+51.08 TO STA 21+65.77 (EAST APPROACH)

FILE NAME * 128613-typl.dgn	USER NAME * hostermillar	DESIGNED <i>KMO</i>	REVISED -	STATE OF ILLINOIS DEPARTMENT OF TRANSPORTATION	TYPICAL SECTIONS			F.A.U. RTE. 9304	SECTION 12-00023-01-BR	COUNTY MONROE	TOTAL SHEETS 16	SHEET NO. 3	
	PLOT SCALE * 10.0000' / 1"	CHECKED <i>JWS</i>	REVISED -		SCALE: NONE	SHEET NO. 1 OF 1 SHEETS	STA. 18+29.58 TO STA. 21+65.77	CONTRACT NO. 97524					
	PLOT DATE * 4/8/2013	DATE -	REVISED -		FED. ROAD DIST. NO. ILLINOIS FED. AID PROJECT								