

CONTRACT NO. 97526


- ① EXIST. H.M.A. RESURFACING, 3"
- ② EXIST. P.C.C. PAVEMENT, 7"
- ③ EXIST. C.C.C. & G. (Y. B--6.24)
- ④ EXIST. BRICK PAVER SIDEWALK
- ⑤ EXIST. P.C.C. SIDEWALK 4"
- ⑥ EXIST. TY. & CONC. CURB
- ⑦ EXIST. GROUND LINE
- ⑧ EXIST. AGGREGATE BASE COURSE, 12"
- ⑨ PROP. LEVELING BINDER (MACHINE METHOD), N70
- ⑩ PROP. HOT-MIX ASPHALT SURFACE COURSE, MIX "C", N70
- ⑪ PROP. HOT-MIX ASPHALT SURFACE REMOVAL, 2"
- ⑫ PROP. BITUMINOUS MATERIALS (PRIME COAT)
- ⑬ PROP. AGGREGATE (PRIME COAT)
- ⑭ PROP. PAVEMENT MARKINGS

REVISIONS


SMS ENGINEERS
Sheppard, Morgan & Schwaab, Inc.
 CONSULTING ENGINEERS AND LAND SURVEYORS
 215 Market Street, P.O. Box E, Alton, IL 62002, 618462-2765, E-mail: ms@smsengineers.com
 10 Central Executive Drive, Suite 3, Granite City, IL 62040, 618677-5900, E-mail: ms@smsengineers.com
 DESIGN FIRM # 184-000992

CITY OF WOOD RIVER, ILLINOIS
 FERGUSON AVENUE RESURFACING
 SECTION 10-00047-02-RS
 PROPOSED TYPICAL SECTIONS

DWG. NO. 10-00047-02-RS-04
 TYPICAL SECTIONS.DWG
 REF. BK. PG.
 JOB NO. 488044
 DSN. BY: LDA
 DWN. BY: CAD
 CHK. BY: LDA
 DATE: APRIL, 2013
 SCALE: NOT TO SCALE
 SHEET 4 OF 45

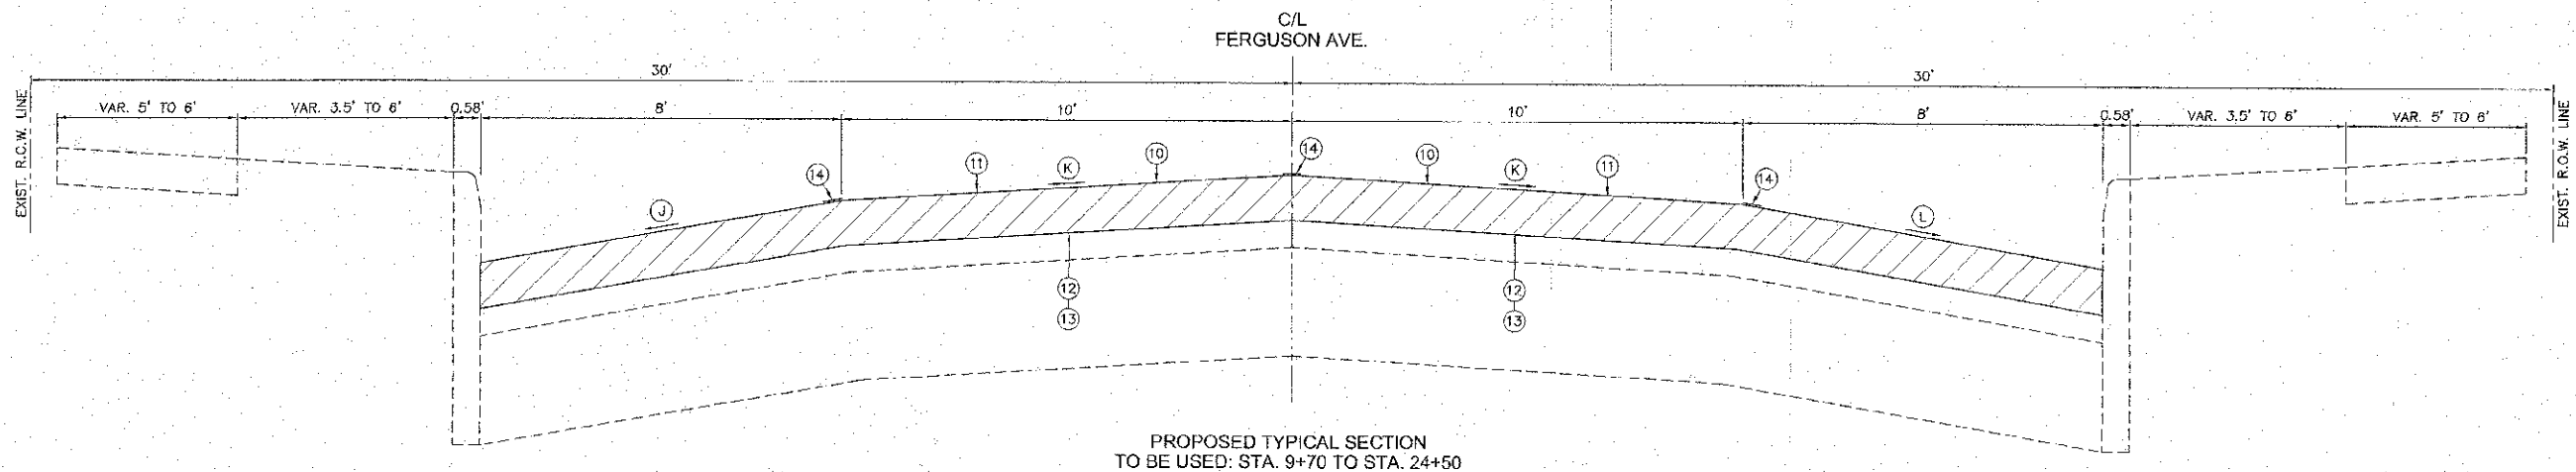

- ⓐ VARIES 2.50% TO 5.00%
- ⓑ 2.00%
- ⓒ VARIES 2.50% TO 5.75%

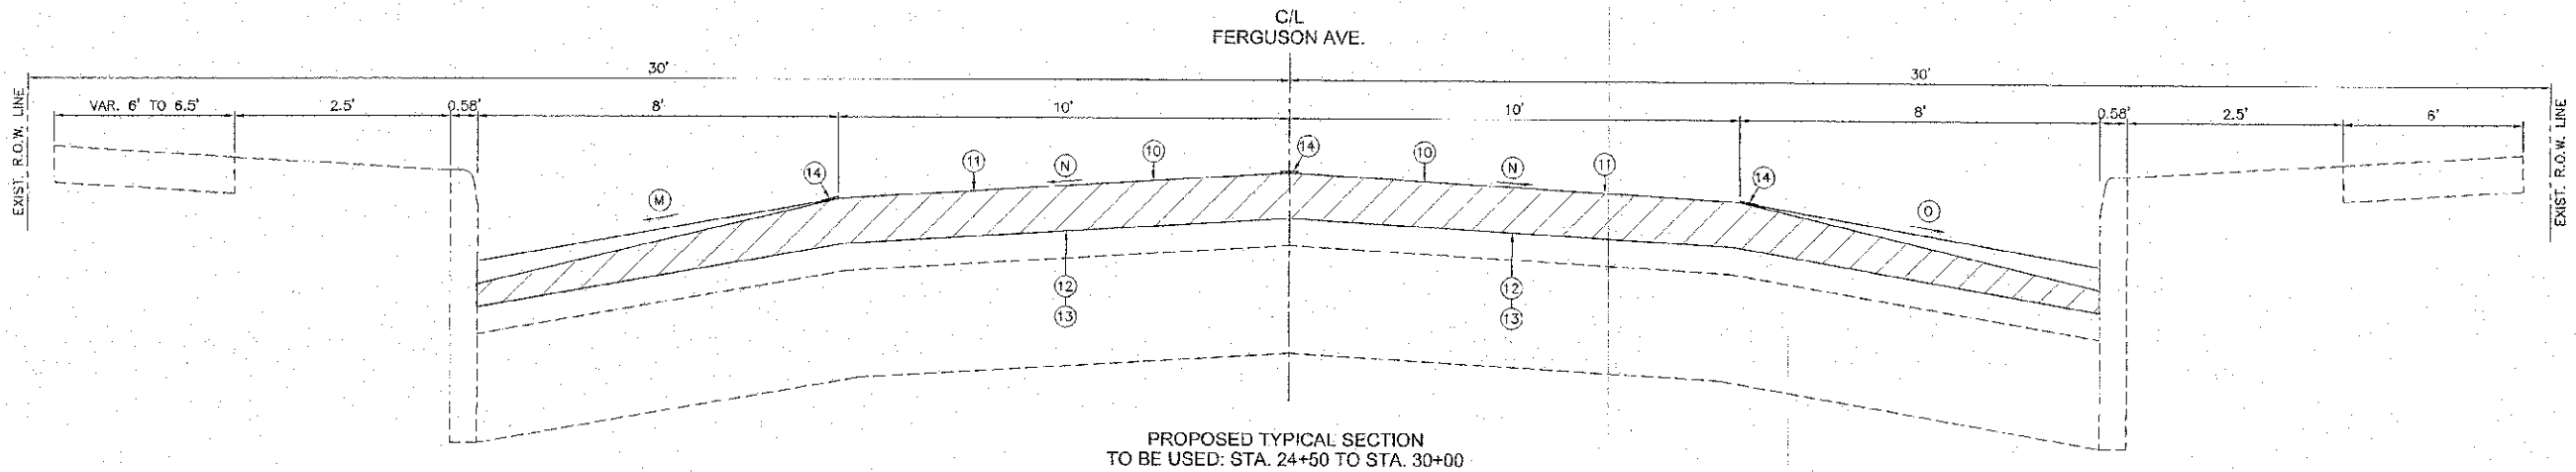

- ⓓ 6.00%
- ⓔ 2.00%
- ⓕ VARIES 5.00% TO 6.00%