
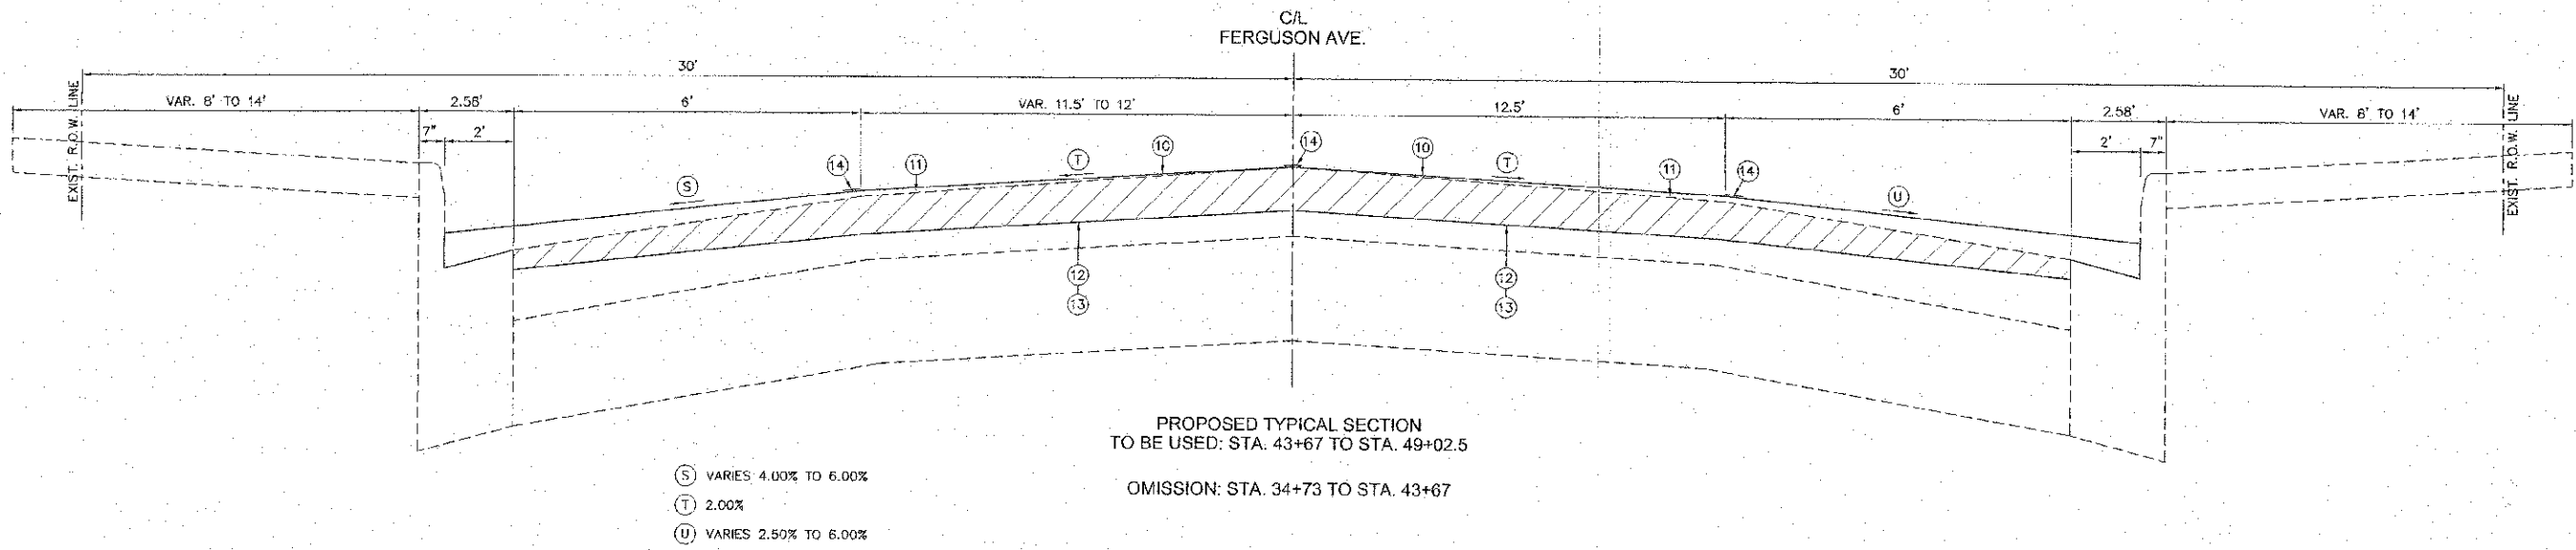


F.A.U. RTE.	SECTION	COUNTY	TOTAL SHEETS	SHEET NO.
8971	10-00047-02-RS	MADISON	45	5

CONTRACT NO. 97526

- ① EXIST. H.M.A. RESURFACING, 3"
- ② EXIST. P.C.C. PAVEMENT, 7"
- ③ EXIST. C.C.C. & G. TY. B-6.24
- ④ EXIST. BRICK PAVER SIDEWALK
- ⑤ EXIST. P.C.C. SIDEWALK 4"
- ⑥ EXIST. TY. B CONC. CURB
- ⑦ EXIST. GROUND LINE
- ⑧ EXIST. AGGREGATE BASE COURSE, 12"
- ⑨ PROP. LEVELING BINDER (MACHINE METHOD), N70
- ⑩ PROP. HOT-MIX ASPHALT SURFACE COURSE, MIX "C", N70
- ⑪ PROP. HOT-MIX ASPHALT SURFACE REMOVAL, 2"
- ⑫ PROP. BITUMINOUS MATERIALS (PRIME COAT)
- ⑬ PROP. AGGREGATE (PRIME COAT)
- ⑭ PROP. PAVEMENT MARKINGS

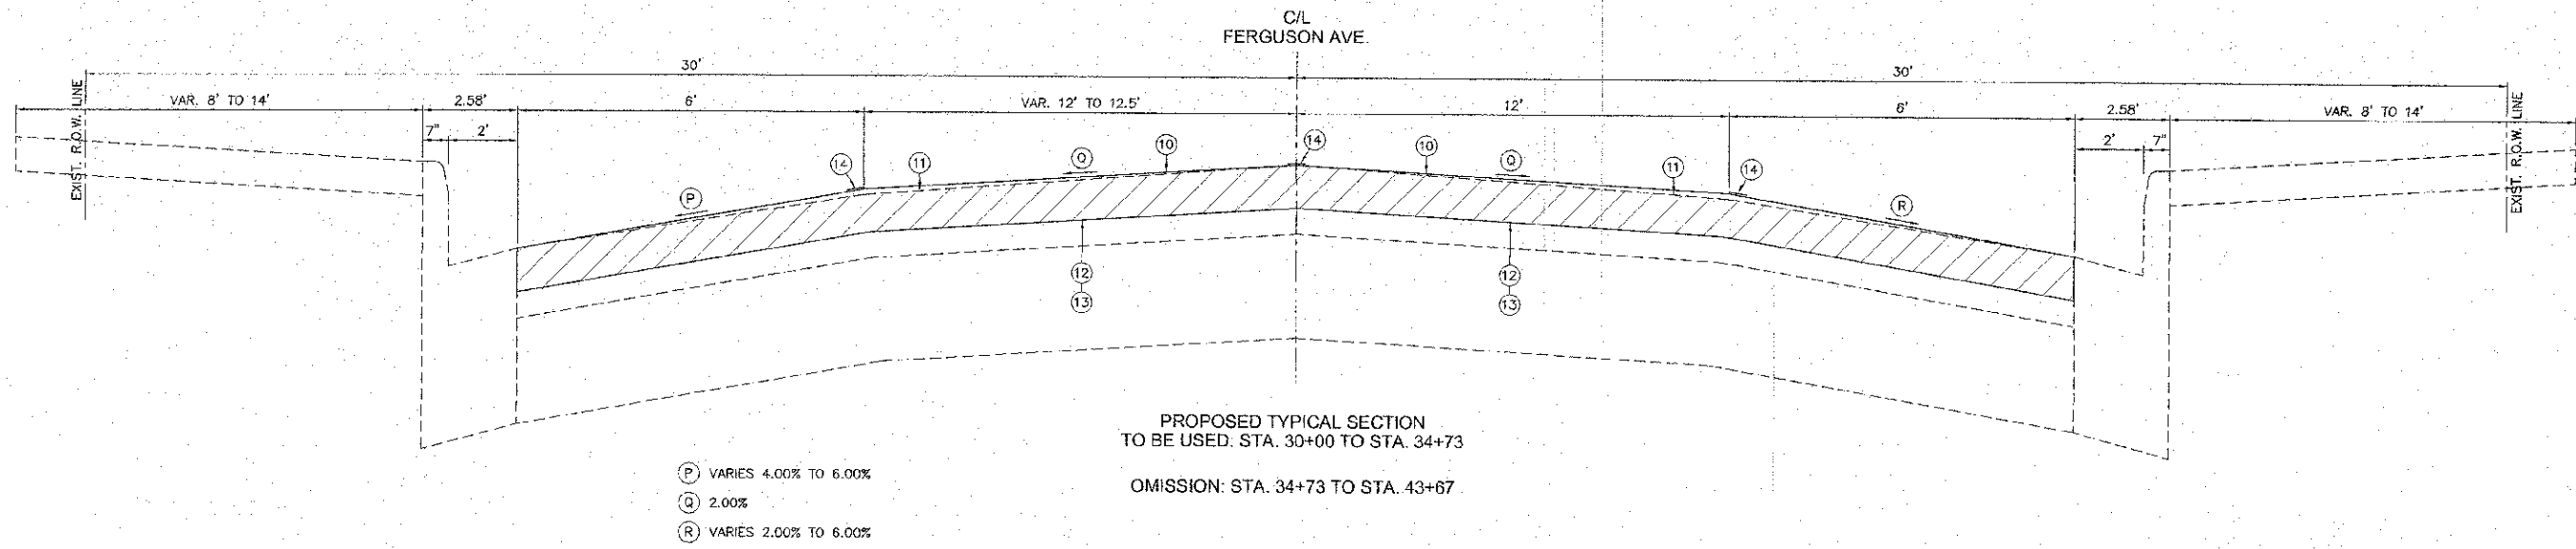

REVISIONS

SMS Sheppard, Morgan & Schwaab, Inc.
 CONSULTING ENGINEERS AND LAND SURVEYORS
 215 Market Street, P.O. Box E, Abon, IL 62902 618-652-0755 E-mail: ms@smssms.com
 10 Central Industrial Drive, Suite A, Granite City, IL 62040 618-777-8400 E-mail: ms@smssms.com
 DESIGN FIRM # 184-000992

CITY OF WOOD RIVER, ILLINOIS
 FERGUSON AVENUE RESURFACING
 SECTION 10-00047-02-RS
 PROPOSED TYPICAL SECTIONS

DWG. NO.	LPWOOD RIVER 488044
TYPICAL SECTIONS.DWG	
REF. BK. PG.	
JOB NO.	488044
DSN. BY.	LDA
DWN. BY.	CAD
CHK. BY.	LDA
DATE:	APRIL 2013
SCALE:	NOT TO SCALE
SHEET	5 OF 45