
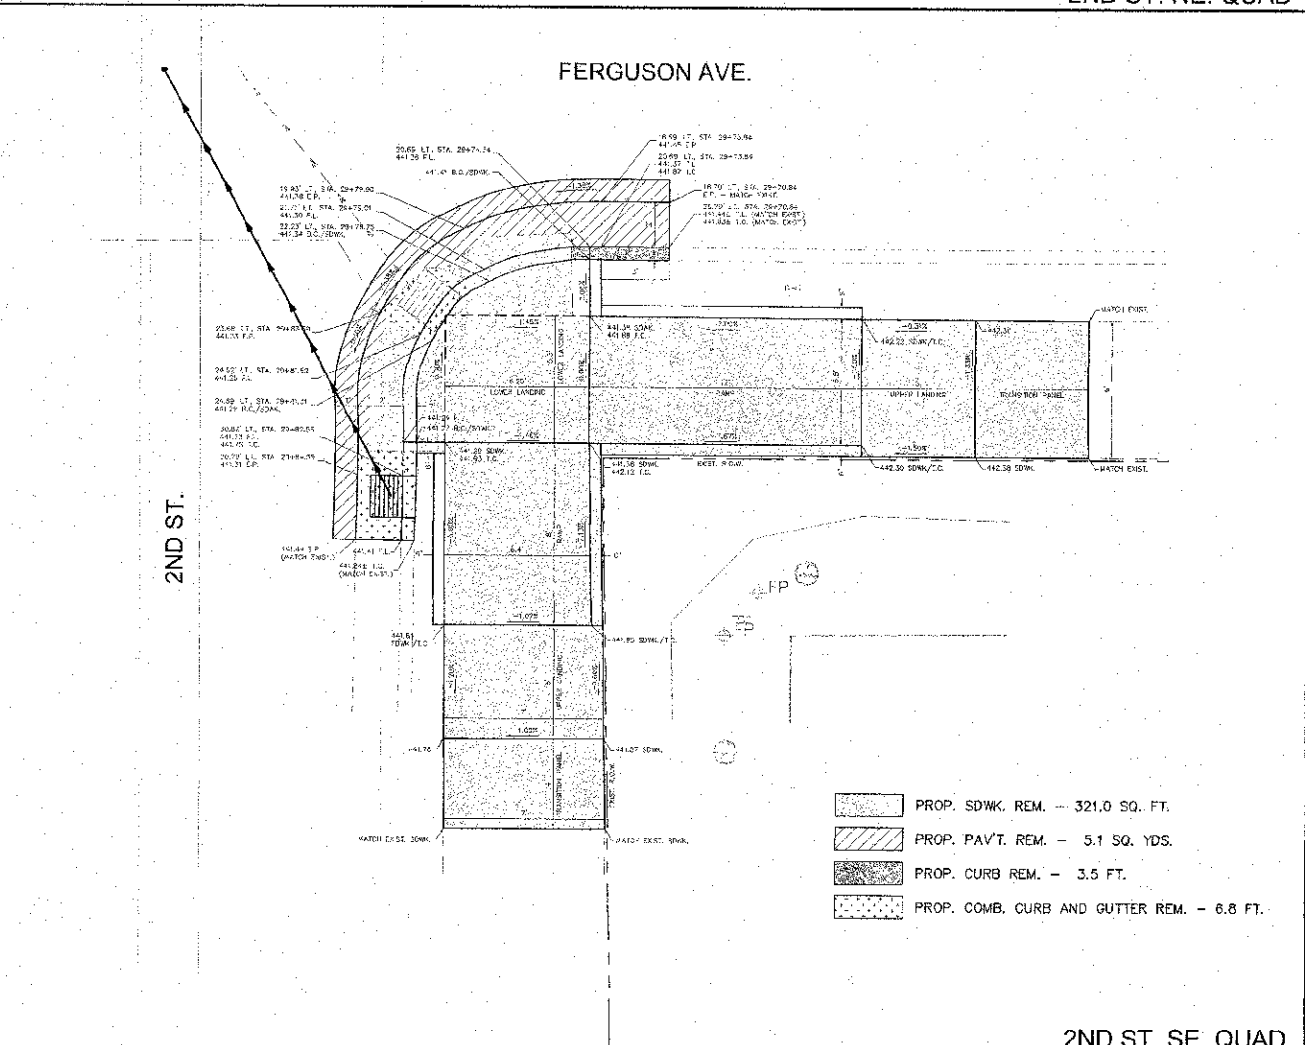
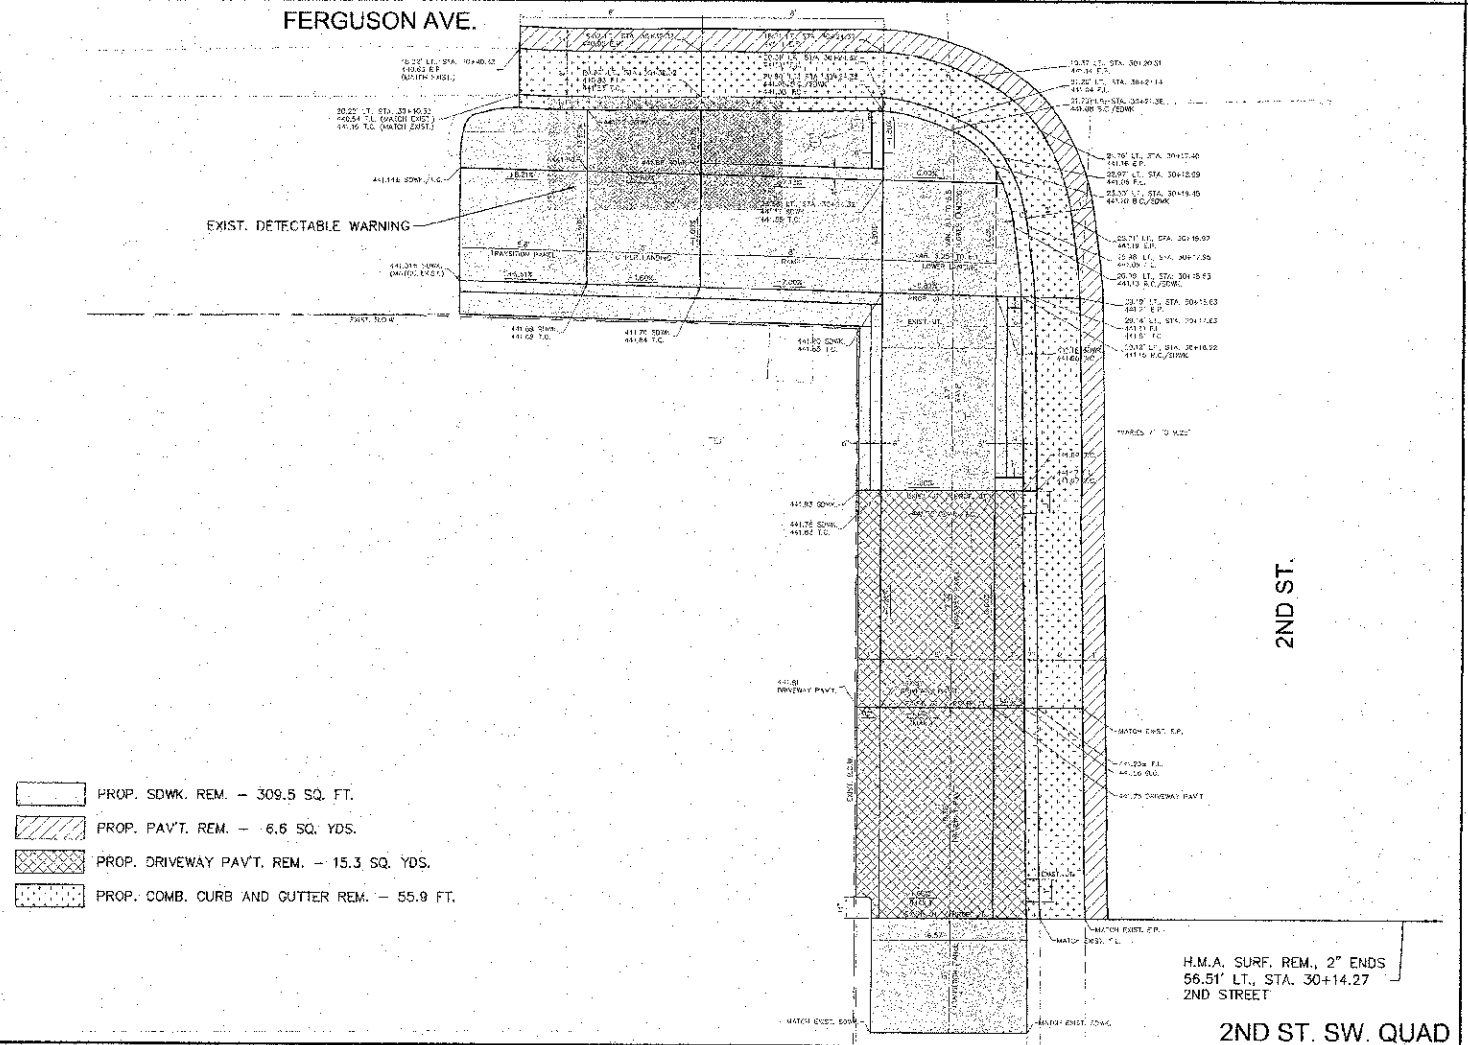
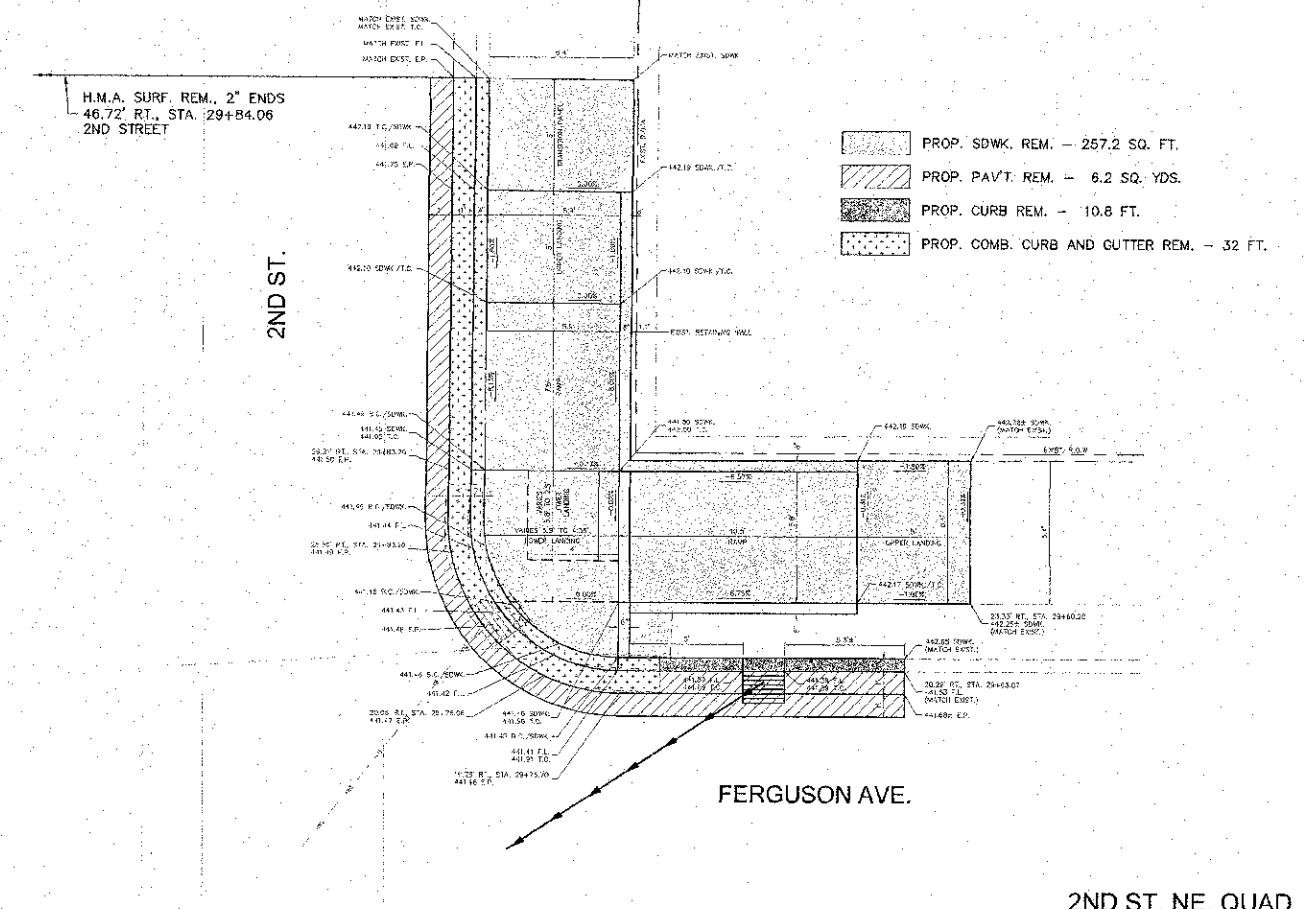
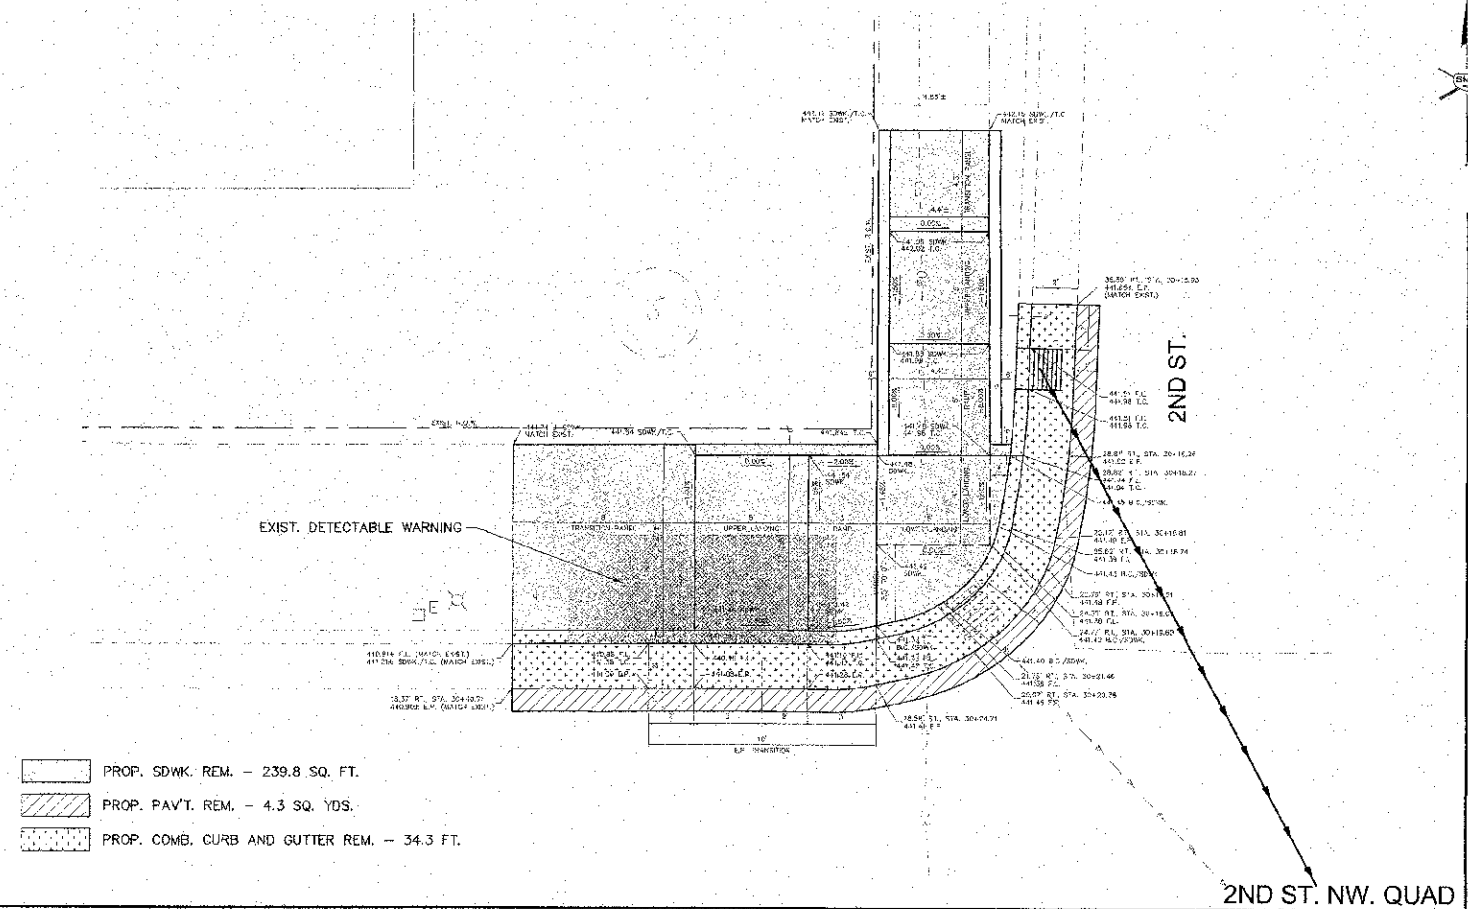
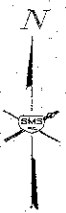


CONTRACT NO. 97526

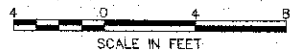

REVISIONS

SMS Sheppard, Morgan & Schwaab, Inc.
 CONSULTING ENGINEERS AND LAND SURVEYORS
 215 Market Street, P.O. Box E, Alton, IL 62002 618/462-9755 E-mail: mail@smseng.com
 10 Central Industrial Drive, Suite 2, Granite City, IL 62040 618/877-9309 E-mail: mail@granitecityeng.com
 DESIGN FIRM # 184-000992

CITY OF WOOD RIVER, ILLINOIS
 FERGUSON AVENUE RESURFACING
 SECTION 10-00047-02-RS
 REMOVAL PLAN

DWG. NO.	10-00047-02-RS
PROJECT	FERGUSON AVENUE RESURFACING
REF. BK.	PG.
JOB NO.	488044
DSN. BY:	LDA
DWN. BY:	CAD
CHK. BY:	LDA
DATE:	APRIL, 2013
SCALE:	1" = 4'
SHEET	17 OF 45

S:\Land Projects\WOOD RIVER PS (488044)\FERGUSON.HC.KAMPSON\REMOVAL FERGUSON 2ND.dwg, 4/15/2013 11:22:18 AM, jmar, 1/4