


THERMO. PAVT. MARK. -
 LINE 12" - 298.4 FT. TOTAL
 LINE 24" - 52.5 FT. TOTAL

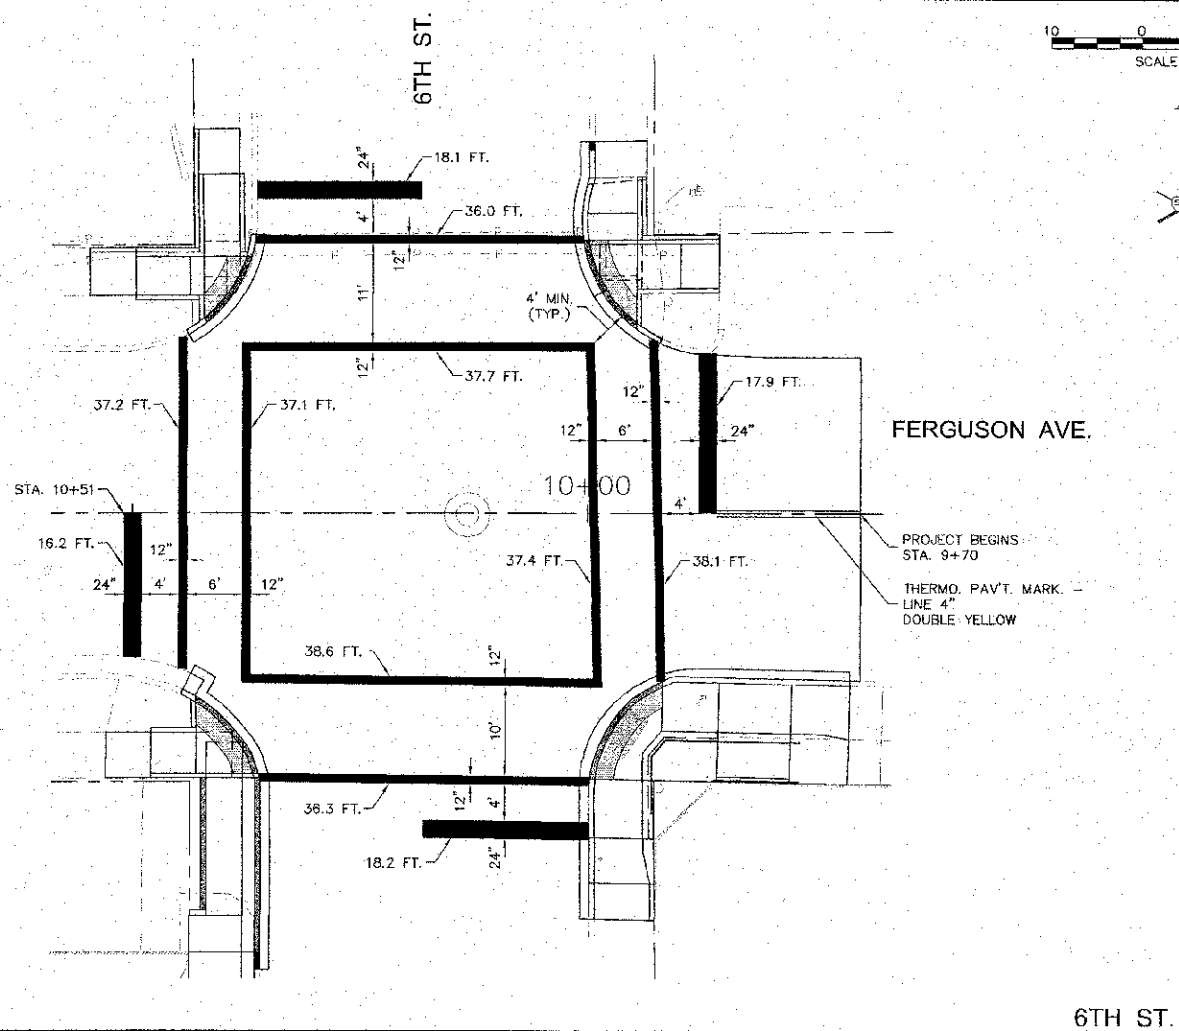


6TH ST.

SCALE IN FEET



THERMO. PAVT. MARK. -
 LINE 12" - 65.5 FT. TOTAL
 LINE 24" - 17.5 FT. TOTAL

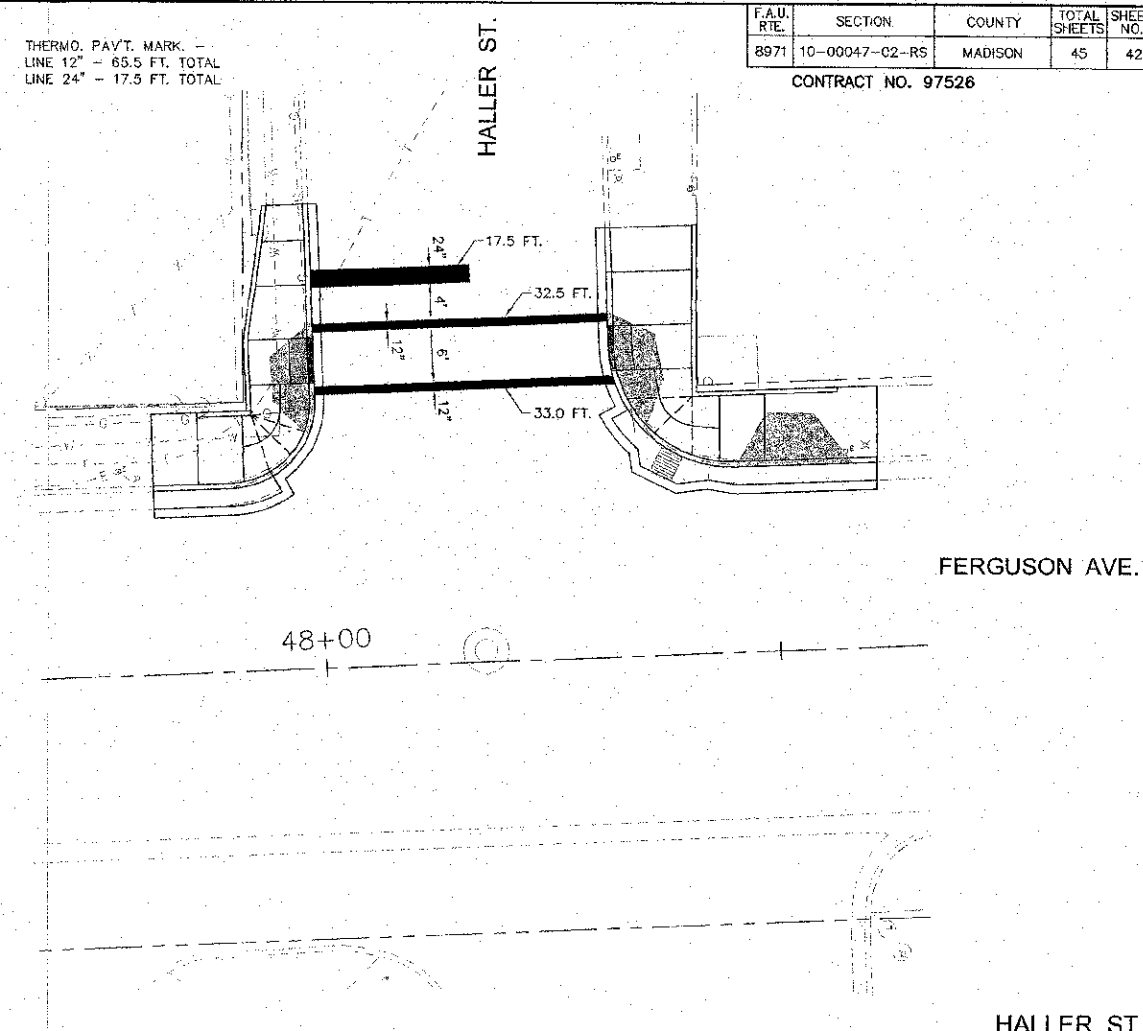


HALLER ST.

F.A.U. R/E.	SECTION	COUNTY	TOTAL SHEETS	SHEET NO.
8971	10-00047-02-RS	MADISON	45	42

CONTRACT NO. 97526

OLD ST. LOUIS ROAD

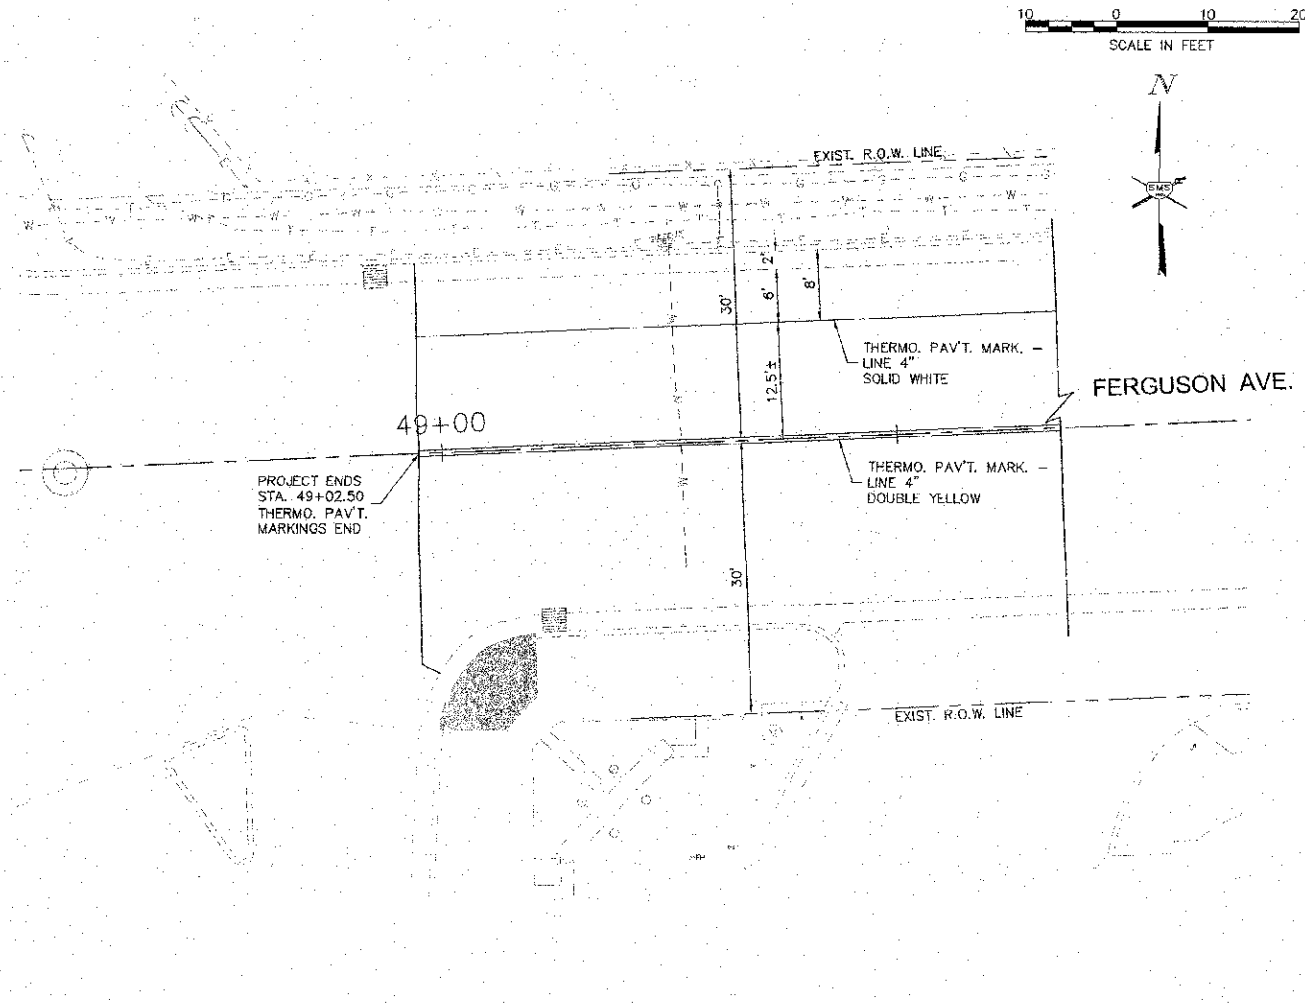

FERGUSON AVE.

SCALE IN FEET



REVISIONS

SMS ENGINEERS
 Sheppard, Morgan & Schwaab, Inc.
 CONSULTING ENGINEERS AND LAND SURVEYORS
 215 Laurel Street P.O. Box 2, Alton, IL 62002 9384629755 E-mail: ms@smsengineers.com
 19 Central Industrial Park, Suite 3, Granite City, IL 62040 9387748100 E-mail: ms@smsengineers.com
 DESIGN FIRM # 184-000992

CITY OF WOOD RIVER, ILLINOIS
 FERGUSON AVENUE RESURFACING
 SECTION 10-00047-02-RS
 PAVEMENT MARKING PLAN

DWG. NO.	10-00047-02-RS
DATE	APRIL 2013
SCALE	1" = 10'
SHEET	42 OF 45

S:\Land Projects\WOOD RIVER P5 (488044) FERGUSON HC RAMPS.dwg\PAVEMENT MARKING PLAN.dwg, 4/15/2013 9:39:28 AM, jman, 1:10