
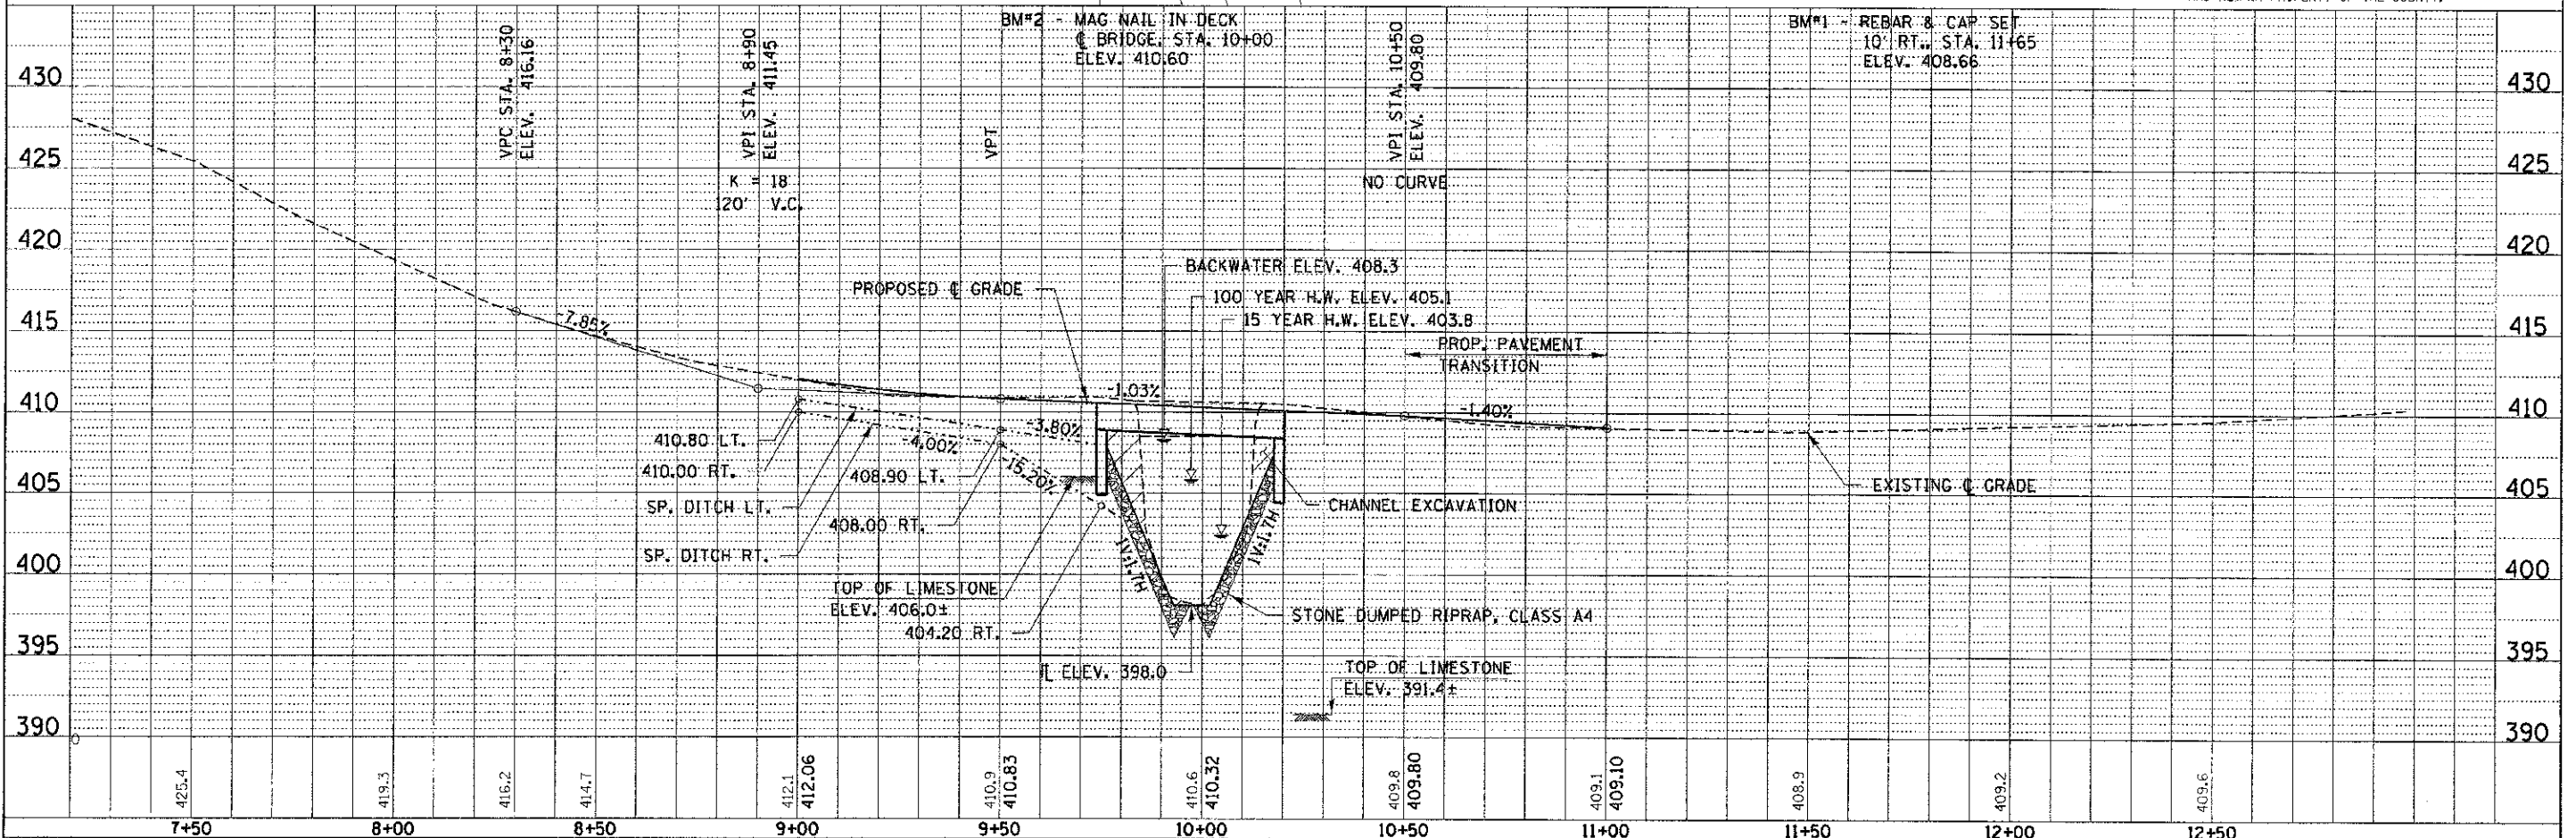


DATE	
BY	
REVISION	
NOTED	
APPROVED	
PLANNING	
DESIGN	
CONSTRUCTION	
OPERATION	
MAINTENANCE	
NO. 1	
NO. 2	
NO. 3	
NO. 4	
NO. 5	
NO. 6	
NO. 7	
NO. 8	
NO. 9	
NO. 10	

DATE	
BY	
REVISION	
NOTED	
APPROVED	
PLANNING	
DESIGN	
CONSTRUCTION	
OPERATION	
MAINTENANCE	
NO. 1	
NO. 2	
NO. 3	
NO. 4	
NO. 5	
NO. 6	
NO. 7	
NO. 8	
NO. 9	
NO. 10	

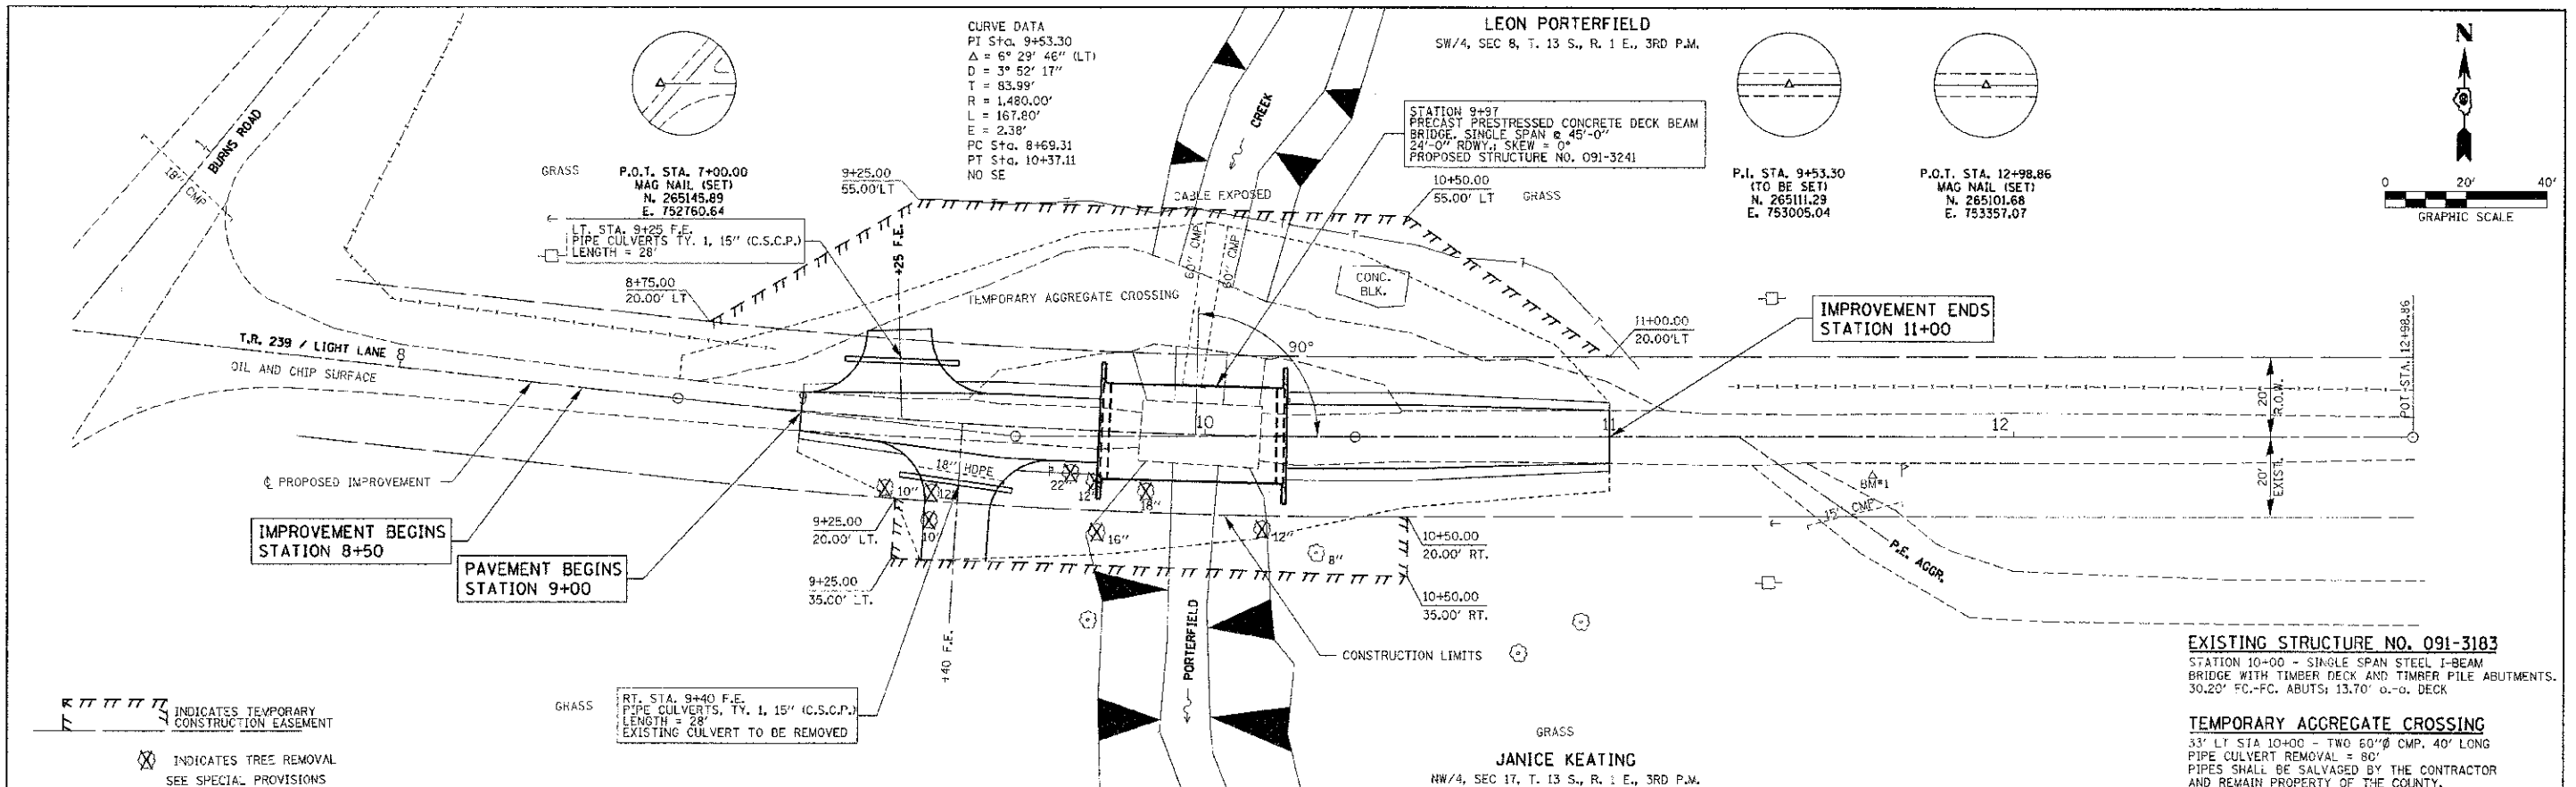

FILE NAME = 120023-sh1.ppl.dgn	USER NAME =	DESIGNED - J.W.F.	REVISED -	<b>STATE OF ILLINOIS UNION COUNTY HIGHWAY DEPARTMENT</b>	<b>PLAN &amp; PROFILE LIGHT LANE</b>	T.R.	SECTION	COUNTY	TOTAL SHEETS	SHEET NO.
HAMPTON, LENZINI AND RENWICK, INC.	DRAWN - L.G.C.	REVISED -	239			11-012C1-00-B9	UNION	20	4	
1000 STEVENSON DRIVE, SUITE 200 SPRINGFIELD, ILLINOIS 62704	CHECKED - S.W.M.	REVISED -	COUNTY UNIT ROAD DISTRICT			CONTRACT NO. 99503				
ILLINOIS PROFESSIONAL DESIGN FIRM LST.FE/ISE COMP. 124-30889	DATE - 03/15/13	REVISED -	ILLINOIS			FED. AID PROJECT BRGS-0181058				