


BY	DATE
FINAL SURVEY	
NOTE BOOK	
AREAS CHECKED	

BY	DATE
ORIGINAL SURVEY	
NOTE BOOK	
AREAS CHECKED	

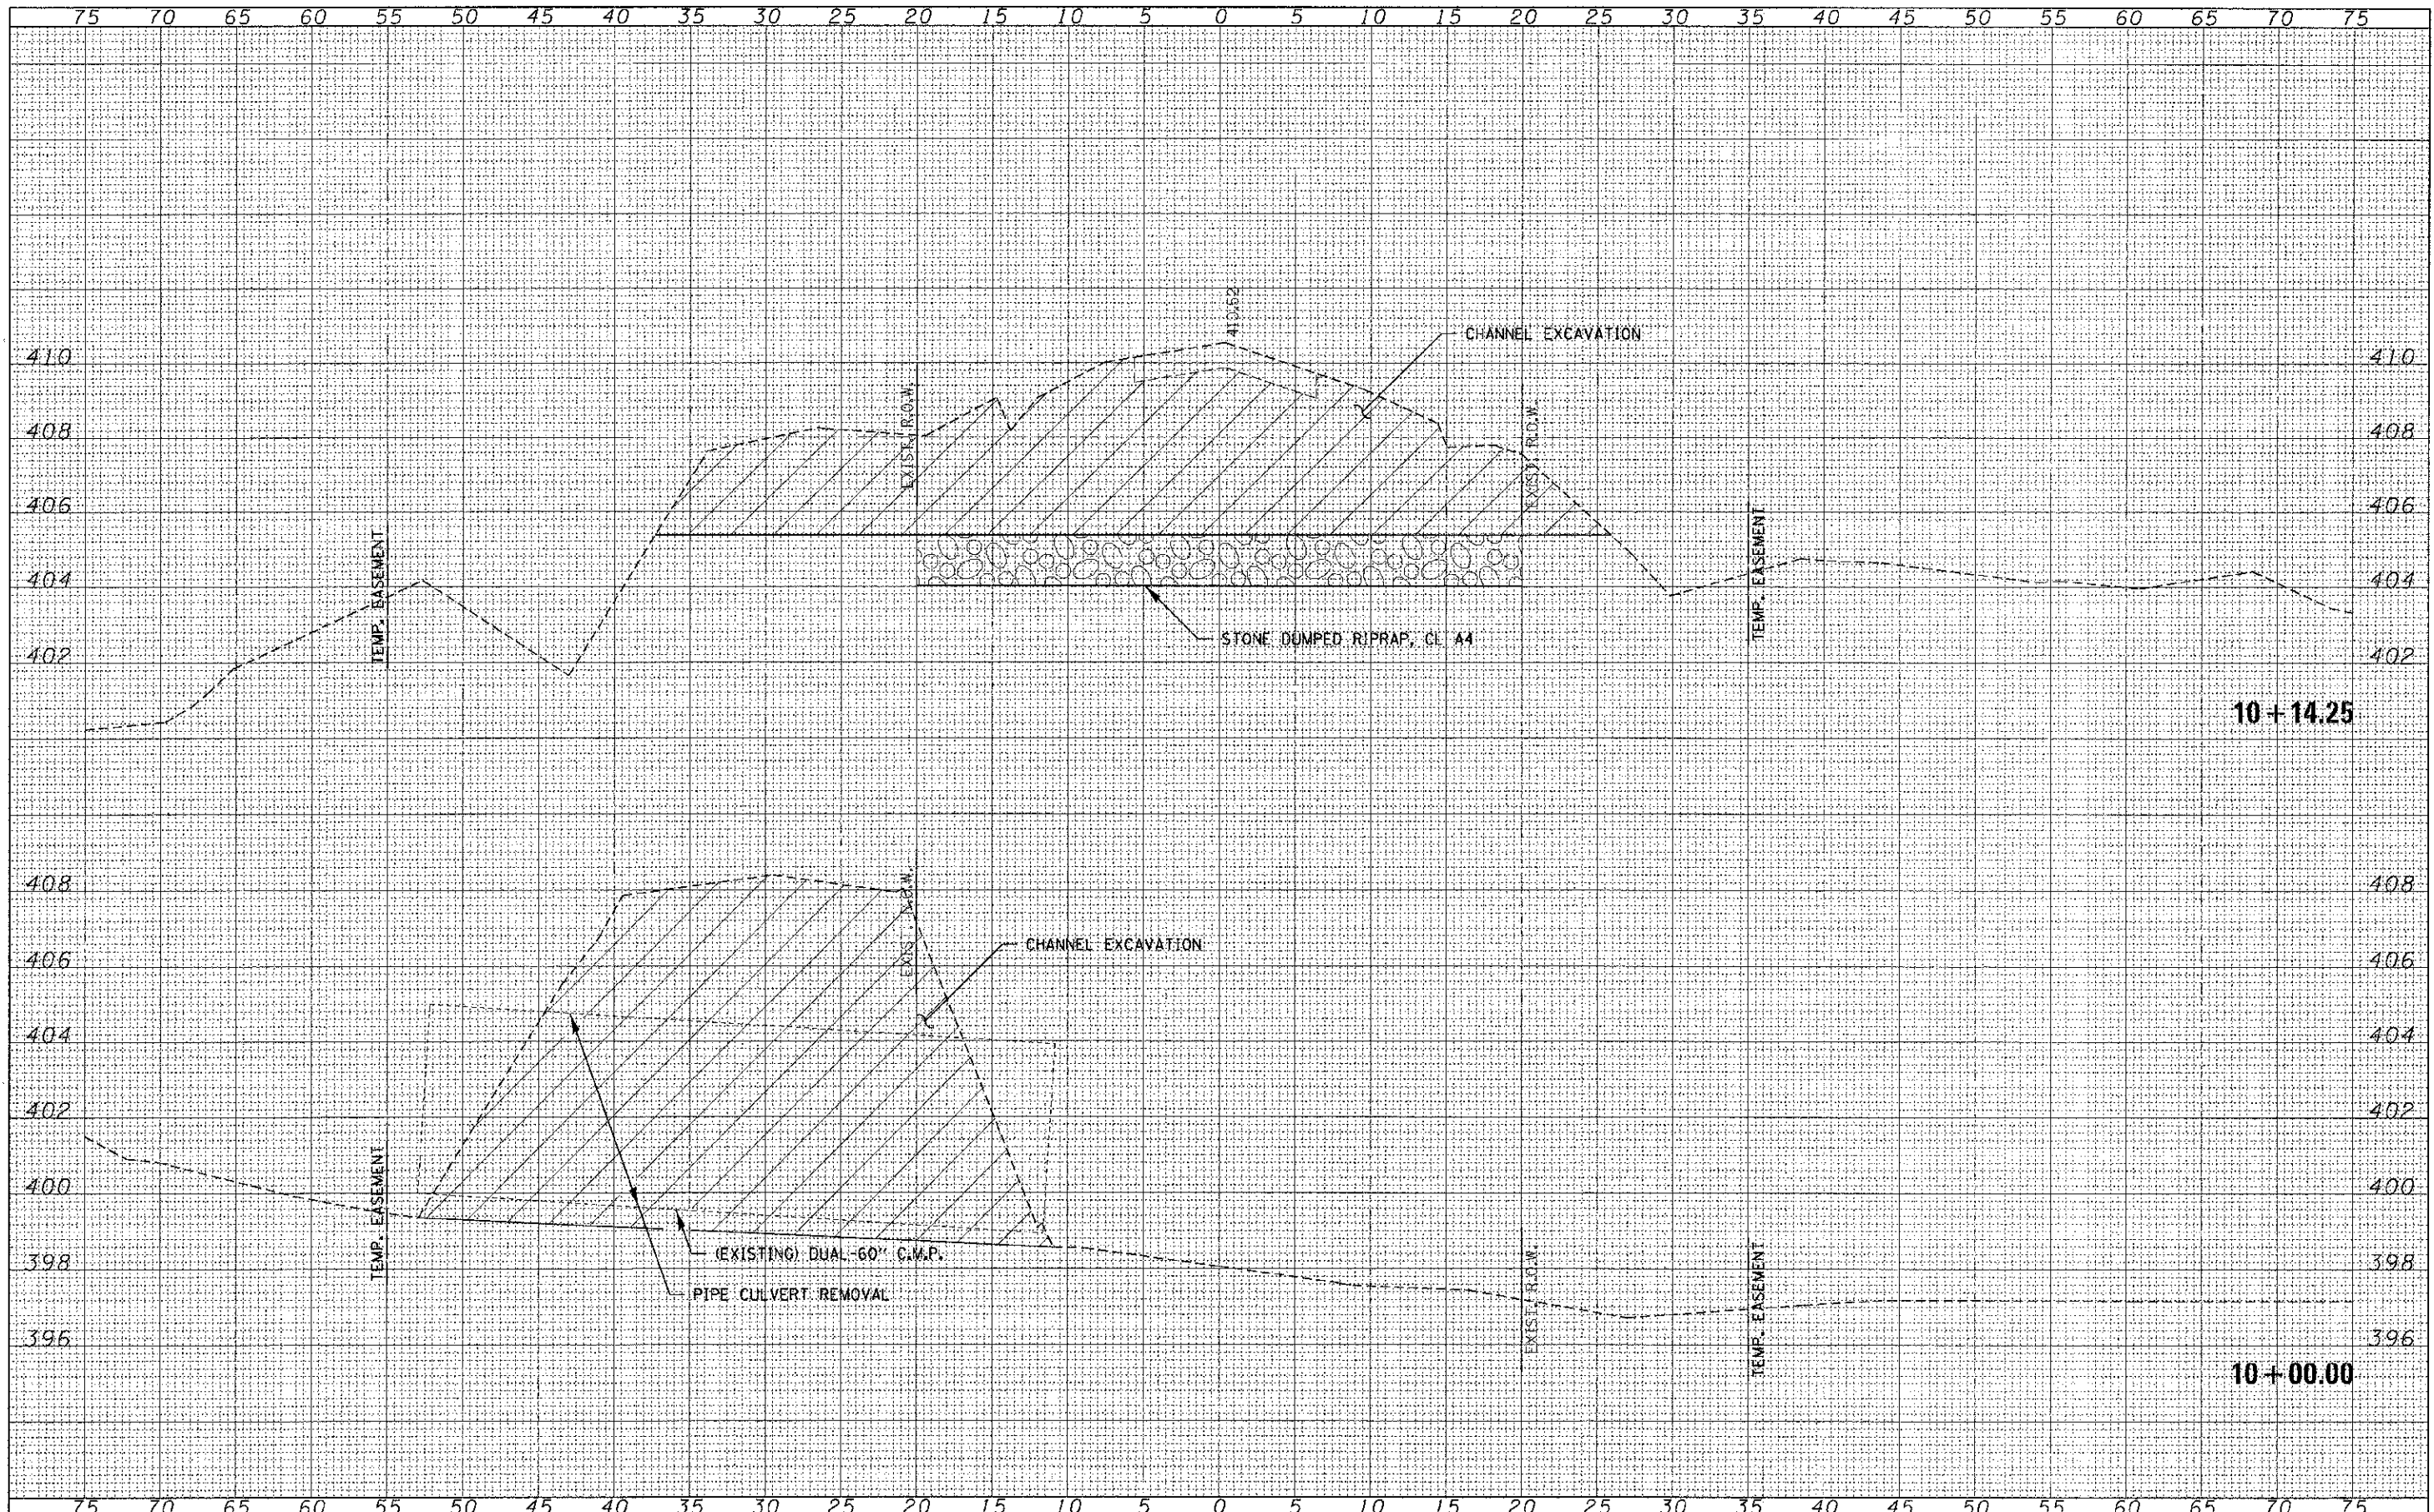

FILE NAME = 12P021-ahtr-rwa.dgn
 HAMPTON, LENZINI AND RENWICK, INC.
 1000 STEPHENSON DRIVE, SUITE 201
 SPRINGFIELD, ILLINOIS 62701
 ILLINOIS PROFESSIONAL DESIGN FIRM
 LICENSE NO. 0215-00000000

USER NAME =	DESIGNED - J.W.F.	REVISED -
	DRAWN - L.G.C.	REVISED -
	CHECKED - S.W.M.	REVISED -
PLOT SCALE =	DATE - 03/15/13	REVISED -
PLCT DATE = 3/15/2013		

STATE OF ILLINOIS
 UNION COUNTY HIGHWAY DEPARTMENT

SCALE: H5:V2
 SHEET NO. 5 OF 7 SHEETS
 STA. 10+00.00 TO STA. 10+14.25

STATION CROSS SECTIONS
 LIGHT LANE

T.R.	SECTION	COUNTY	TOTAL SHEETS	SHEET NO.
239	11-01201-00-BR	UNION	20	9
COUNTY UNIT ROAD DISTRICT			CONTRACT NO. 99503	
ILLINOIS			FED. AID PROJECT 0805-0181058	